


160 150 140 130 120 110 100 90 80 70 60 50 40 30 20 10 0 10 20 30 40 50 60 70 80 90 100

PROJECT NO.	YEAR	SHEET NO.	TOTAL SHEETS
35-04485-001		56	79

110 120 130 140 150 160

NOTE BOOK	NO.
TEMPLATE	
AREAS	
AREAS CHECKED	

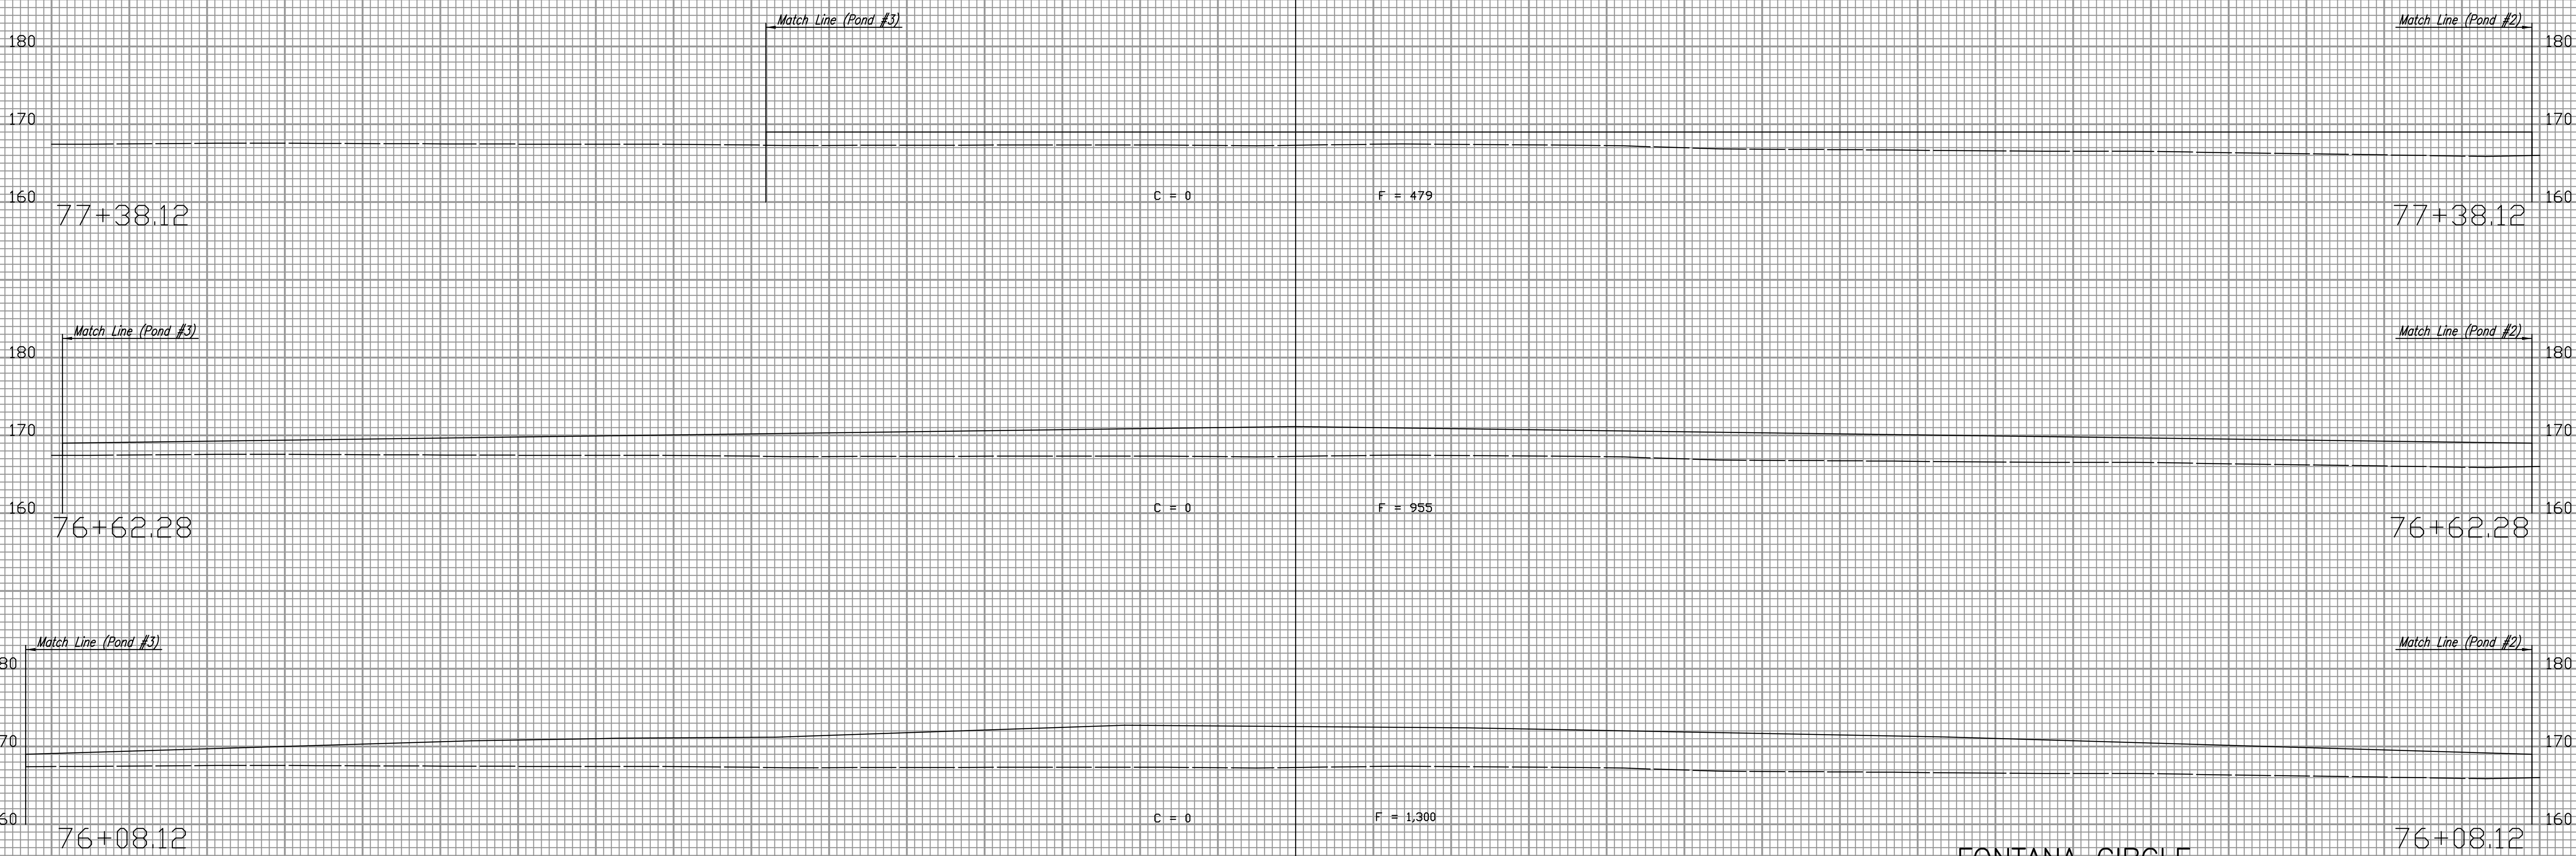

FONTANA CIRCLE
 STA 76+08.12 TO 77+38.12
 SCALE: 1" = 10' VERT.
 1" = 10' HORIZ.

Sowed 12-14-2005 10:02:36 AM by BUS
 Plot Scale 1:12-14-2005 4:19:52 PM by REJ
 J:\SENTOU\2004\04485\2005-12-14 to City\SWD 236\DWG\56-CROSS SECTION

160 150 140 130 120 110 100 90 80 70 60 50 40 30 20 10 0 10 20 30 40 50 60 70 80 90 100 110 120 130 140 150 160