


PROJECT NO.	YEAR	SHEET NO.	TOTAL SHEETS
35-04485-001		57	79

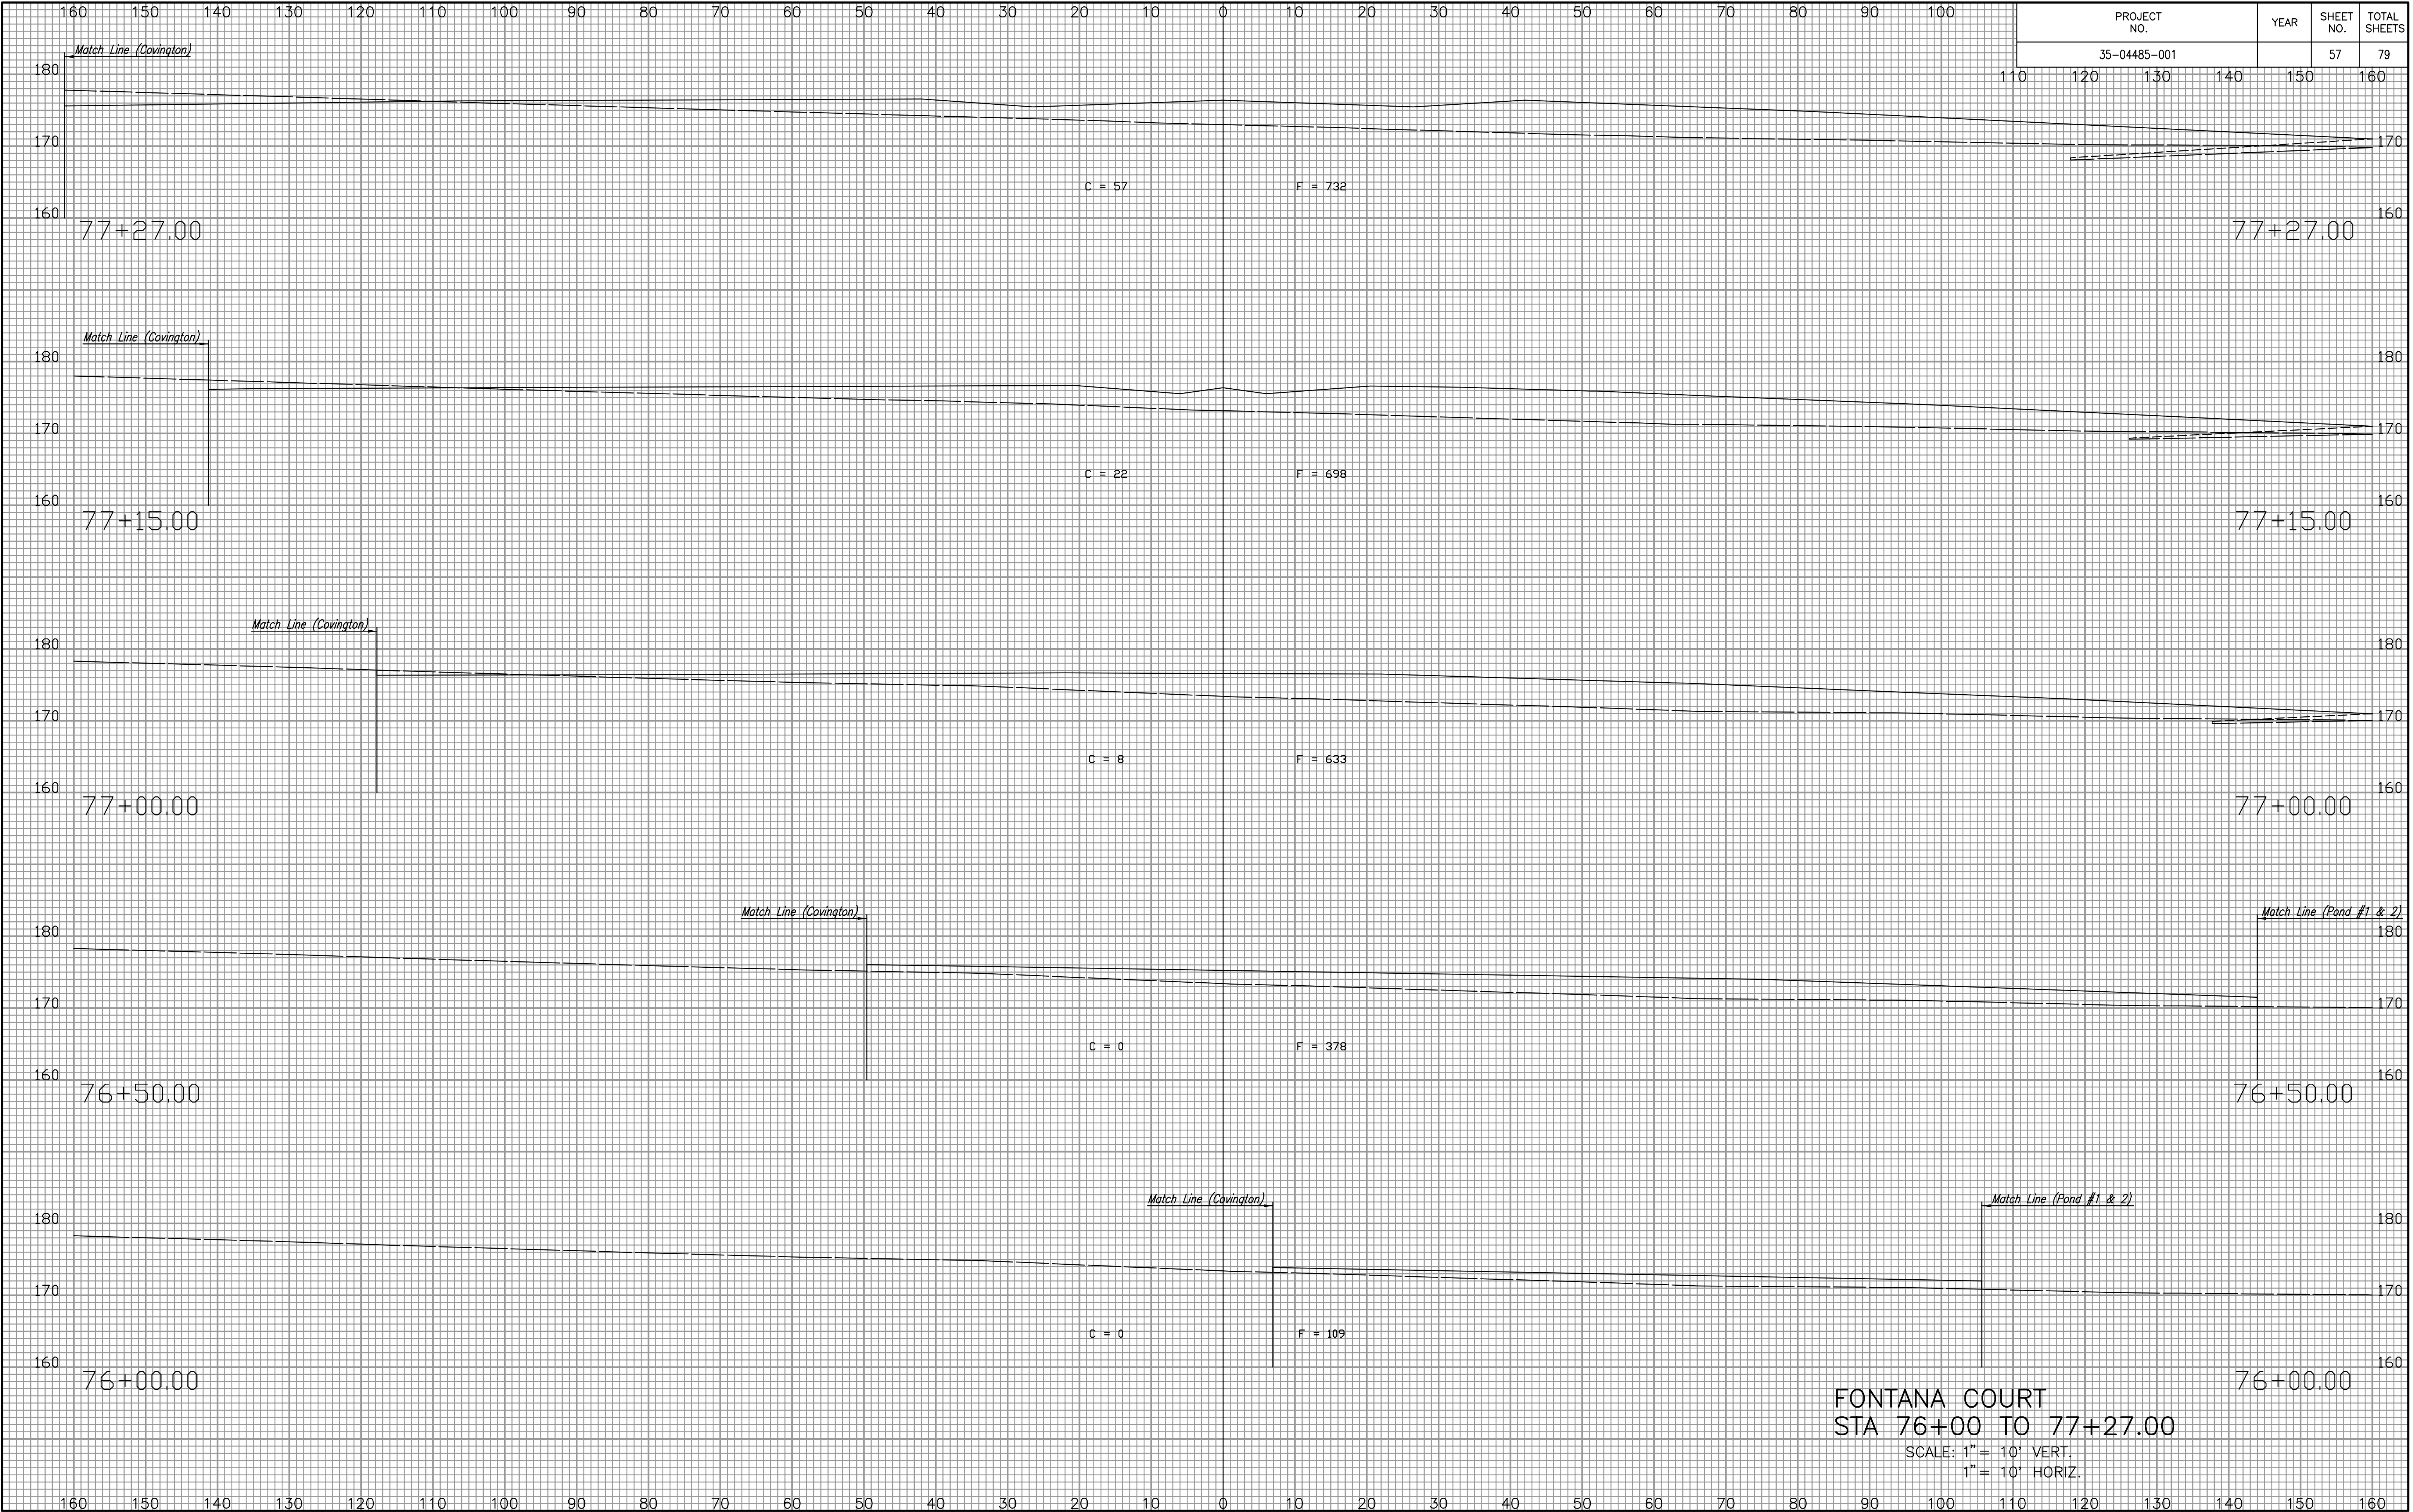

FONTANA COURT
 STA 76+00 TO 77+27.00
 SCALE: 1" = 10' VERT.
 1" = 10' HORIZ.

NOTE BOOK NO.	TEMPLATE AREAS CHECKED

Sowed 12-14-2005 10:02:34 AM by BUS
 Plot Scale 1:12-14-2005 4:19:28 PM by REJ
 J:\SEN001\2004\04485\2005-12-14 to City\SWD 236\DWG\57-CROSS SECTION