


PROJECT NO.	YEAR	SHEET NO.	TOTAL SHEETS
35-04485-001		60	79

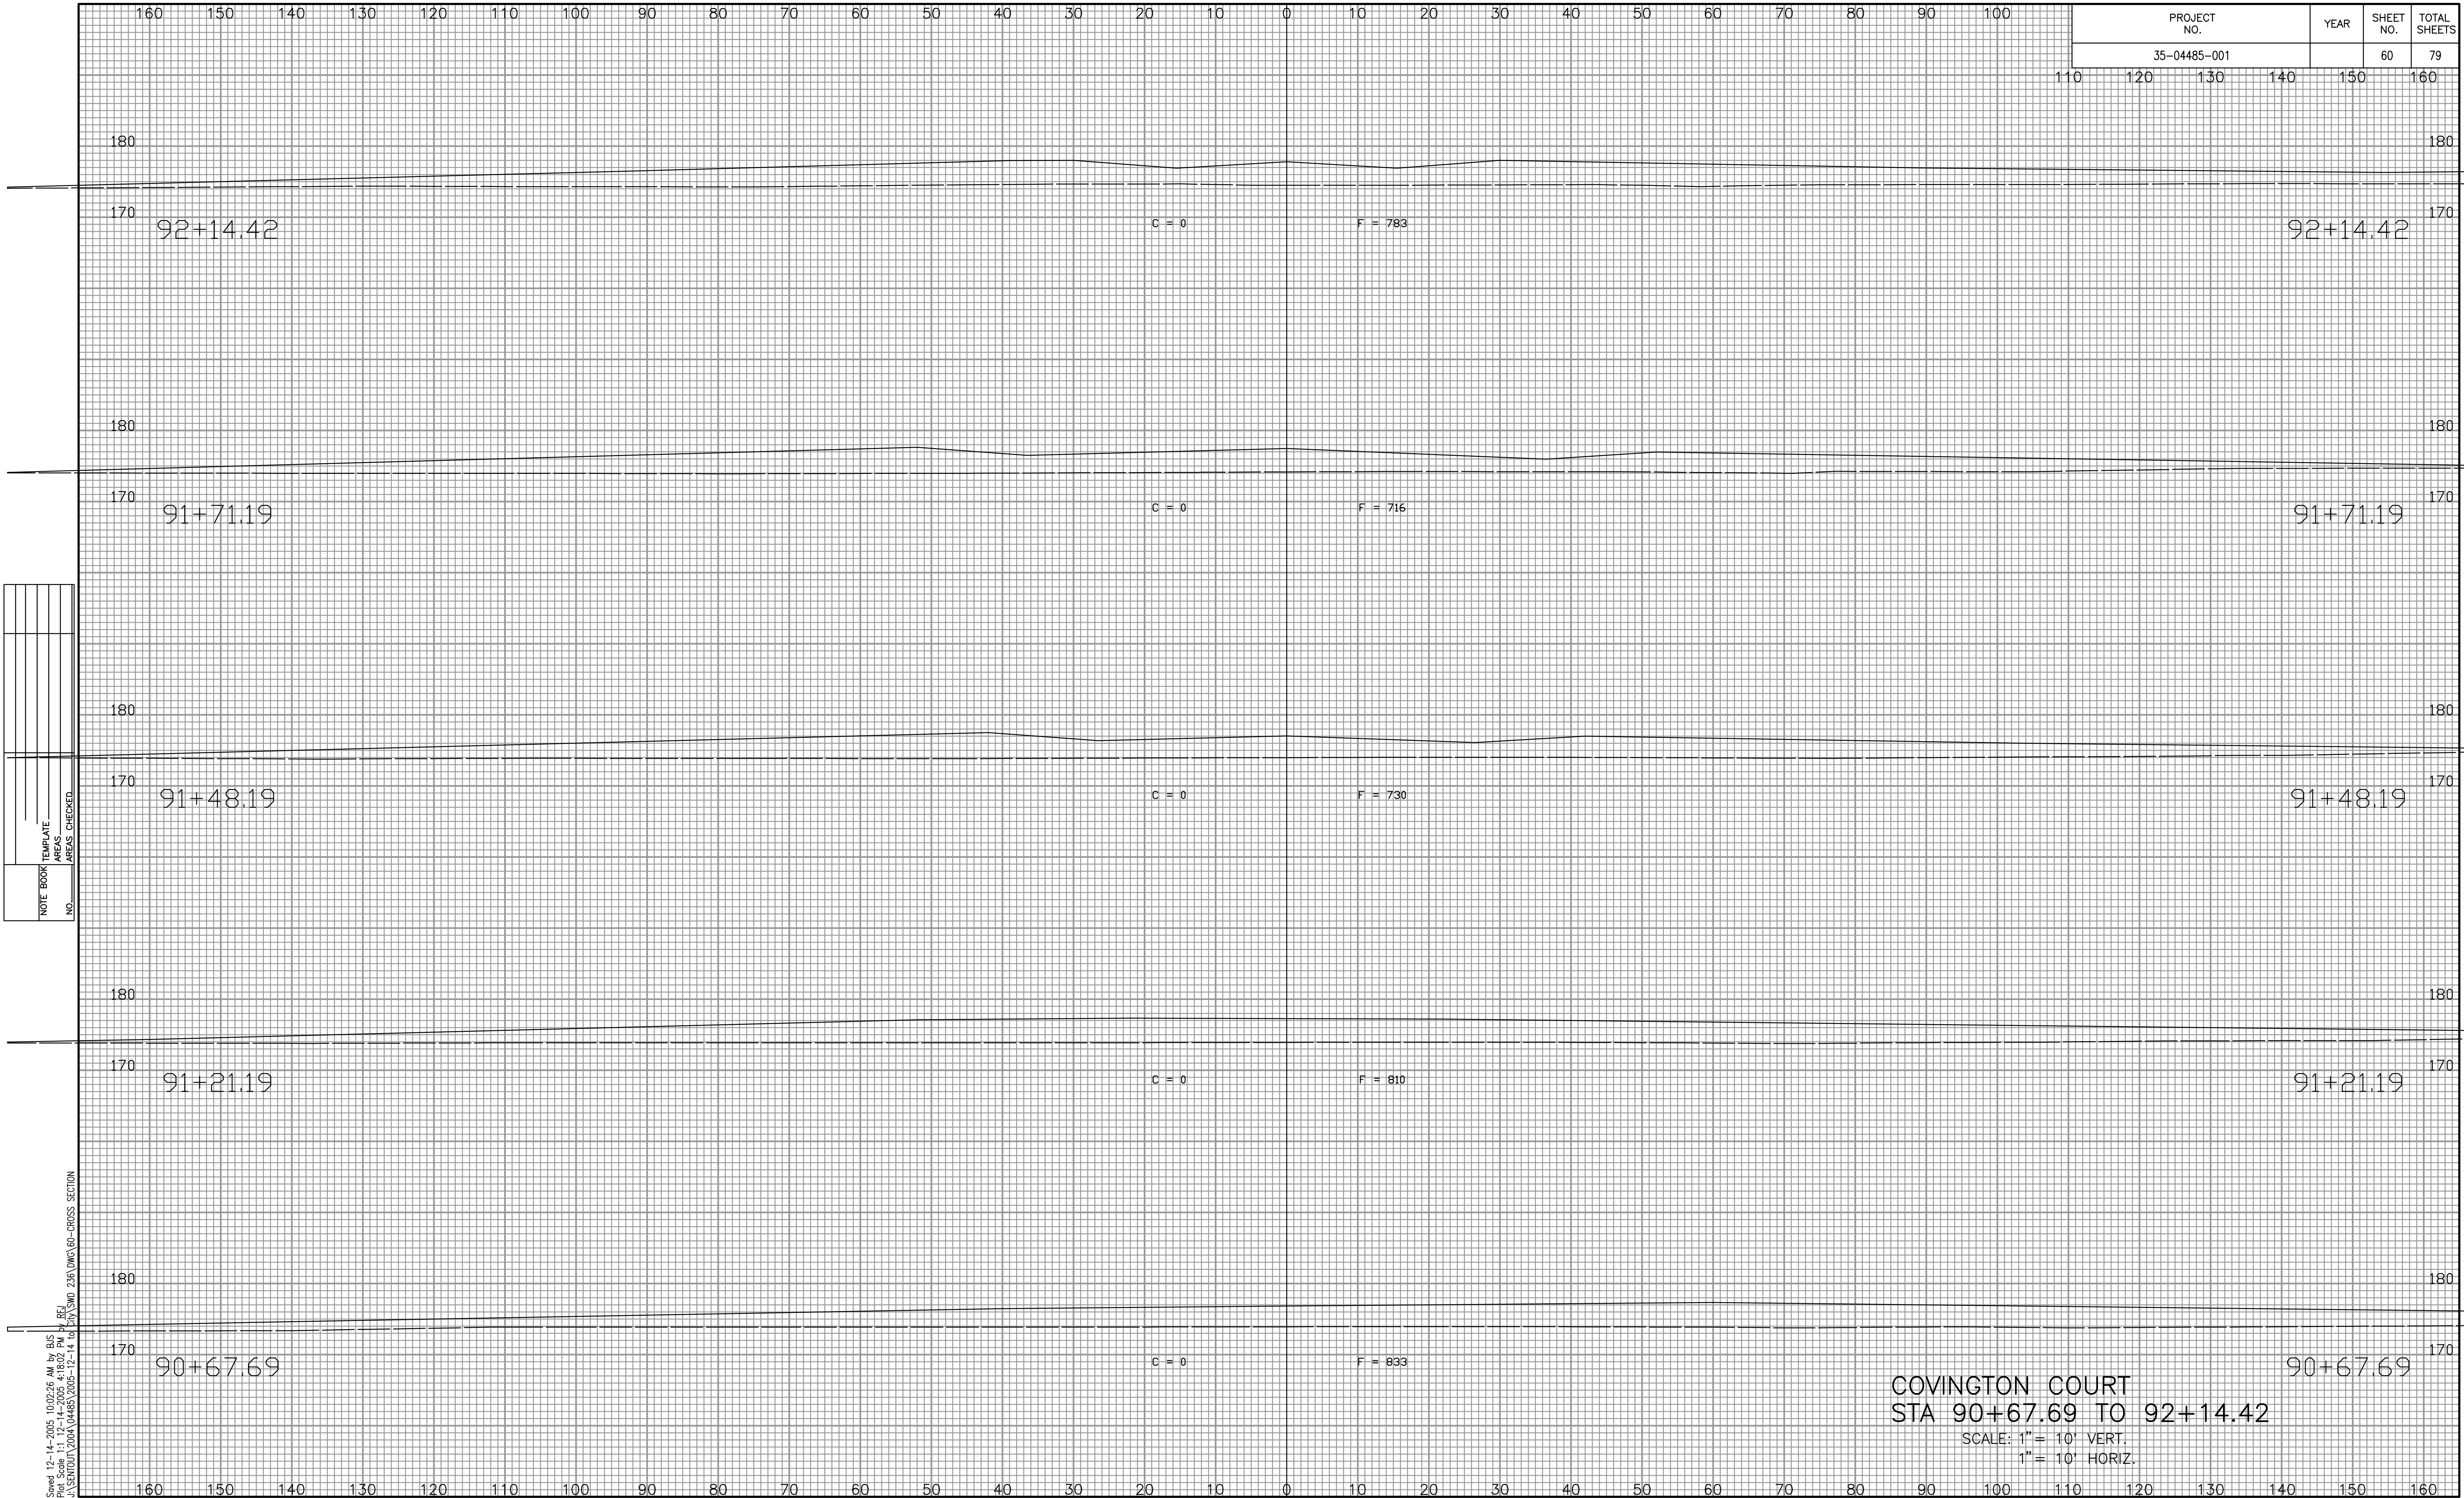

NOTE BOOK NO.	TEMPLATE AREAS CHECKED

COVINGTON COURT
 STA 90+67.69 TO 92+14.42
 SCALE: 1" = 10' VERT.
 1" = 10' HORIZ.

Sward 12-14-2005 10:02:26 AM by BJS
 Plot Scale 1:12-14-2005 4:18:02 PM by REJ
 J:\SENTOU\2004\04485\2005-12-14 to 2005\SWD 236\DWG\60-CROSS SECTION