


| PROJECT NO. | YEAR | SHEET NO. | TOTAL SHEETS |
|--------------|------|-----------|--------------|
| 35-04485-001 | | 61 | 79 |

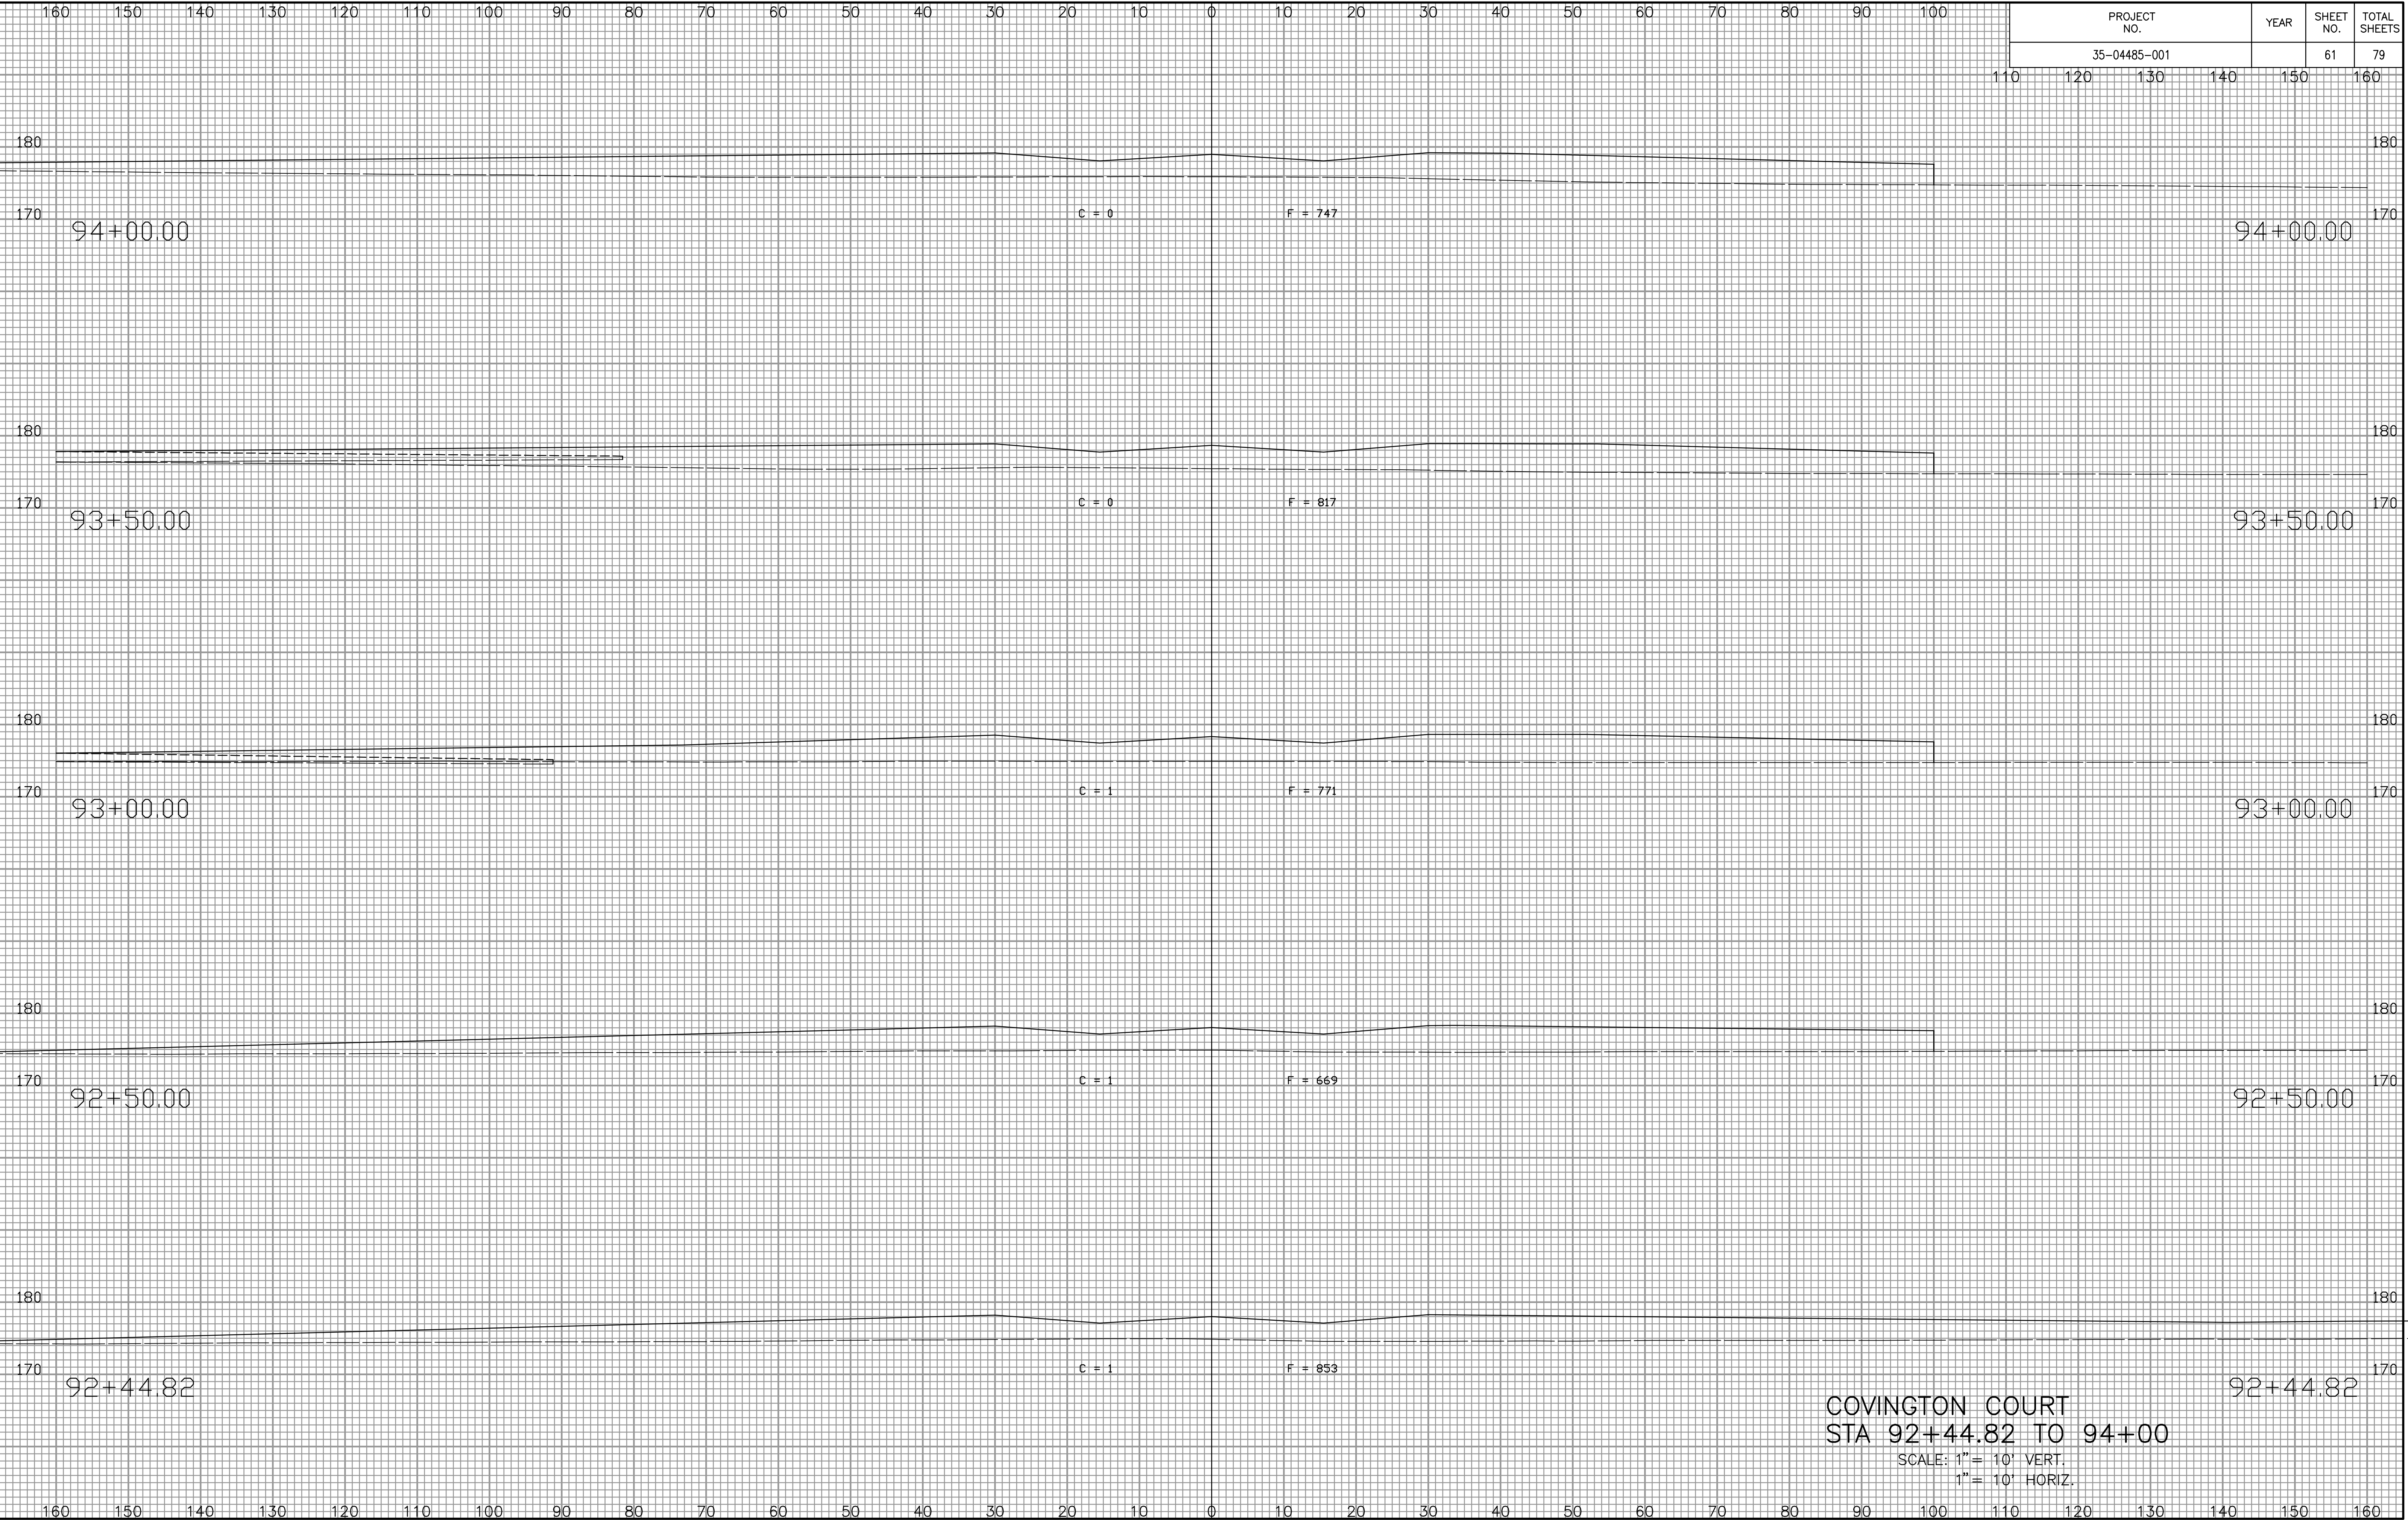

| NOTE BOOK NO. | TEMPLATE AREAS CHECKED |
|---------------|------------------------|
| | |
| | |
| | |
| | |

S:\swd\12-14-2005 10:02:24 AM by BJS
 Plot Scale 1:12-14-2005 4:17:31 PM by REJ
 J:\SENTOU\2004\04485\2005-12-14 to 01\SWD 236\DWG\61-CROSS SECTION

COVINGTON COURT
STA 92+44.82 TO 94+00
 SCALE: 1" = 10' VERT.
 1" = 10' HORIZ.