


PROJECT NO.	YEAR	SHEET NO.	TOTAL SHEETS
35-04485-001		63	79

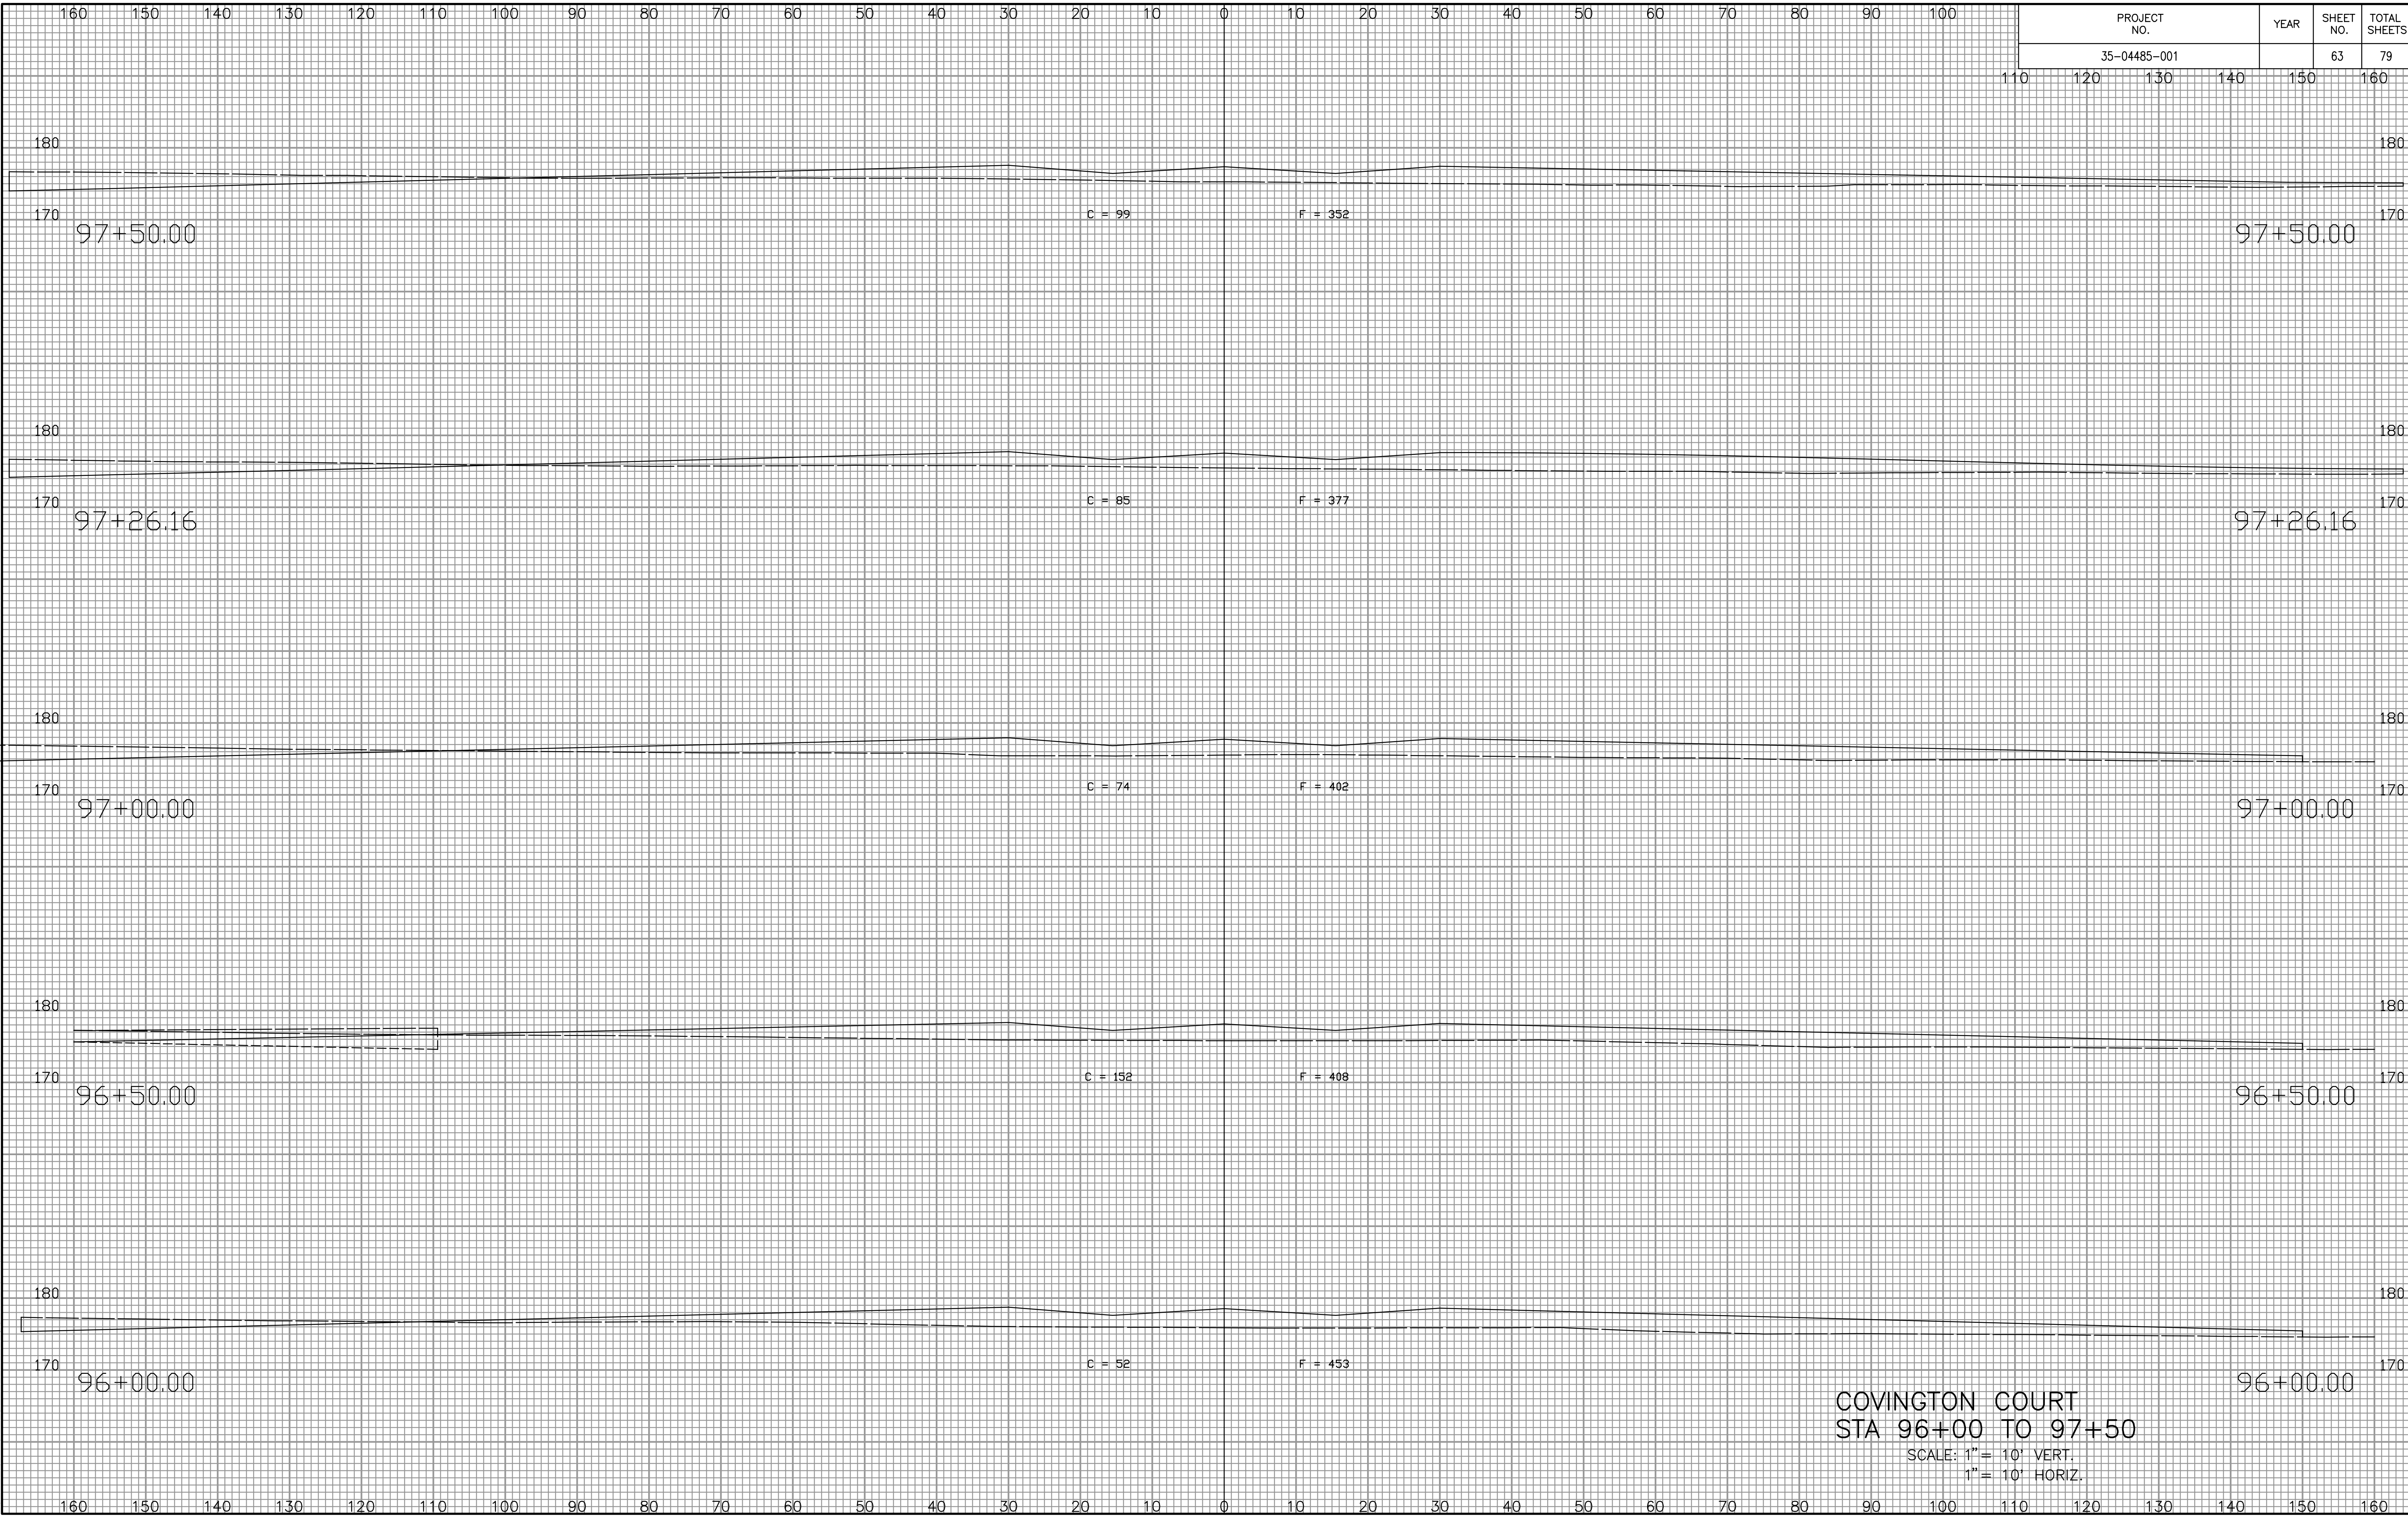

NOTE BOOK NO.	TEMPLATE AREAS CHECKED

Saved: 12-14-2005 10:02:16 AM by: BUS
 Plot Scale: 1" = 10' VERT.
 1" = 10' HORIZ.
 J:\SEN001\2004\04485\2005-12-14 to City\SWD 236\DWG\63-CROSS SECTION

COVINGTON COURT
 STA 96+00 TO 97+50
 SCALE: 1" = 10' VERT.
 1" = 10' HORIZ.