


PROJECT NO.	YEAR	SHEET NO.	TOTAL SHEETS
35-04485-001		65	79

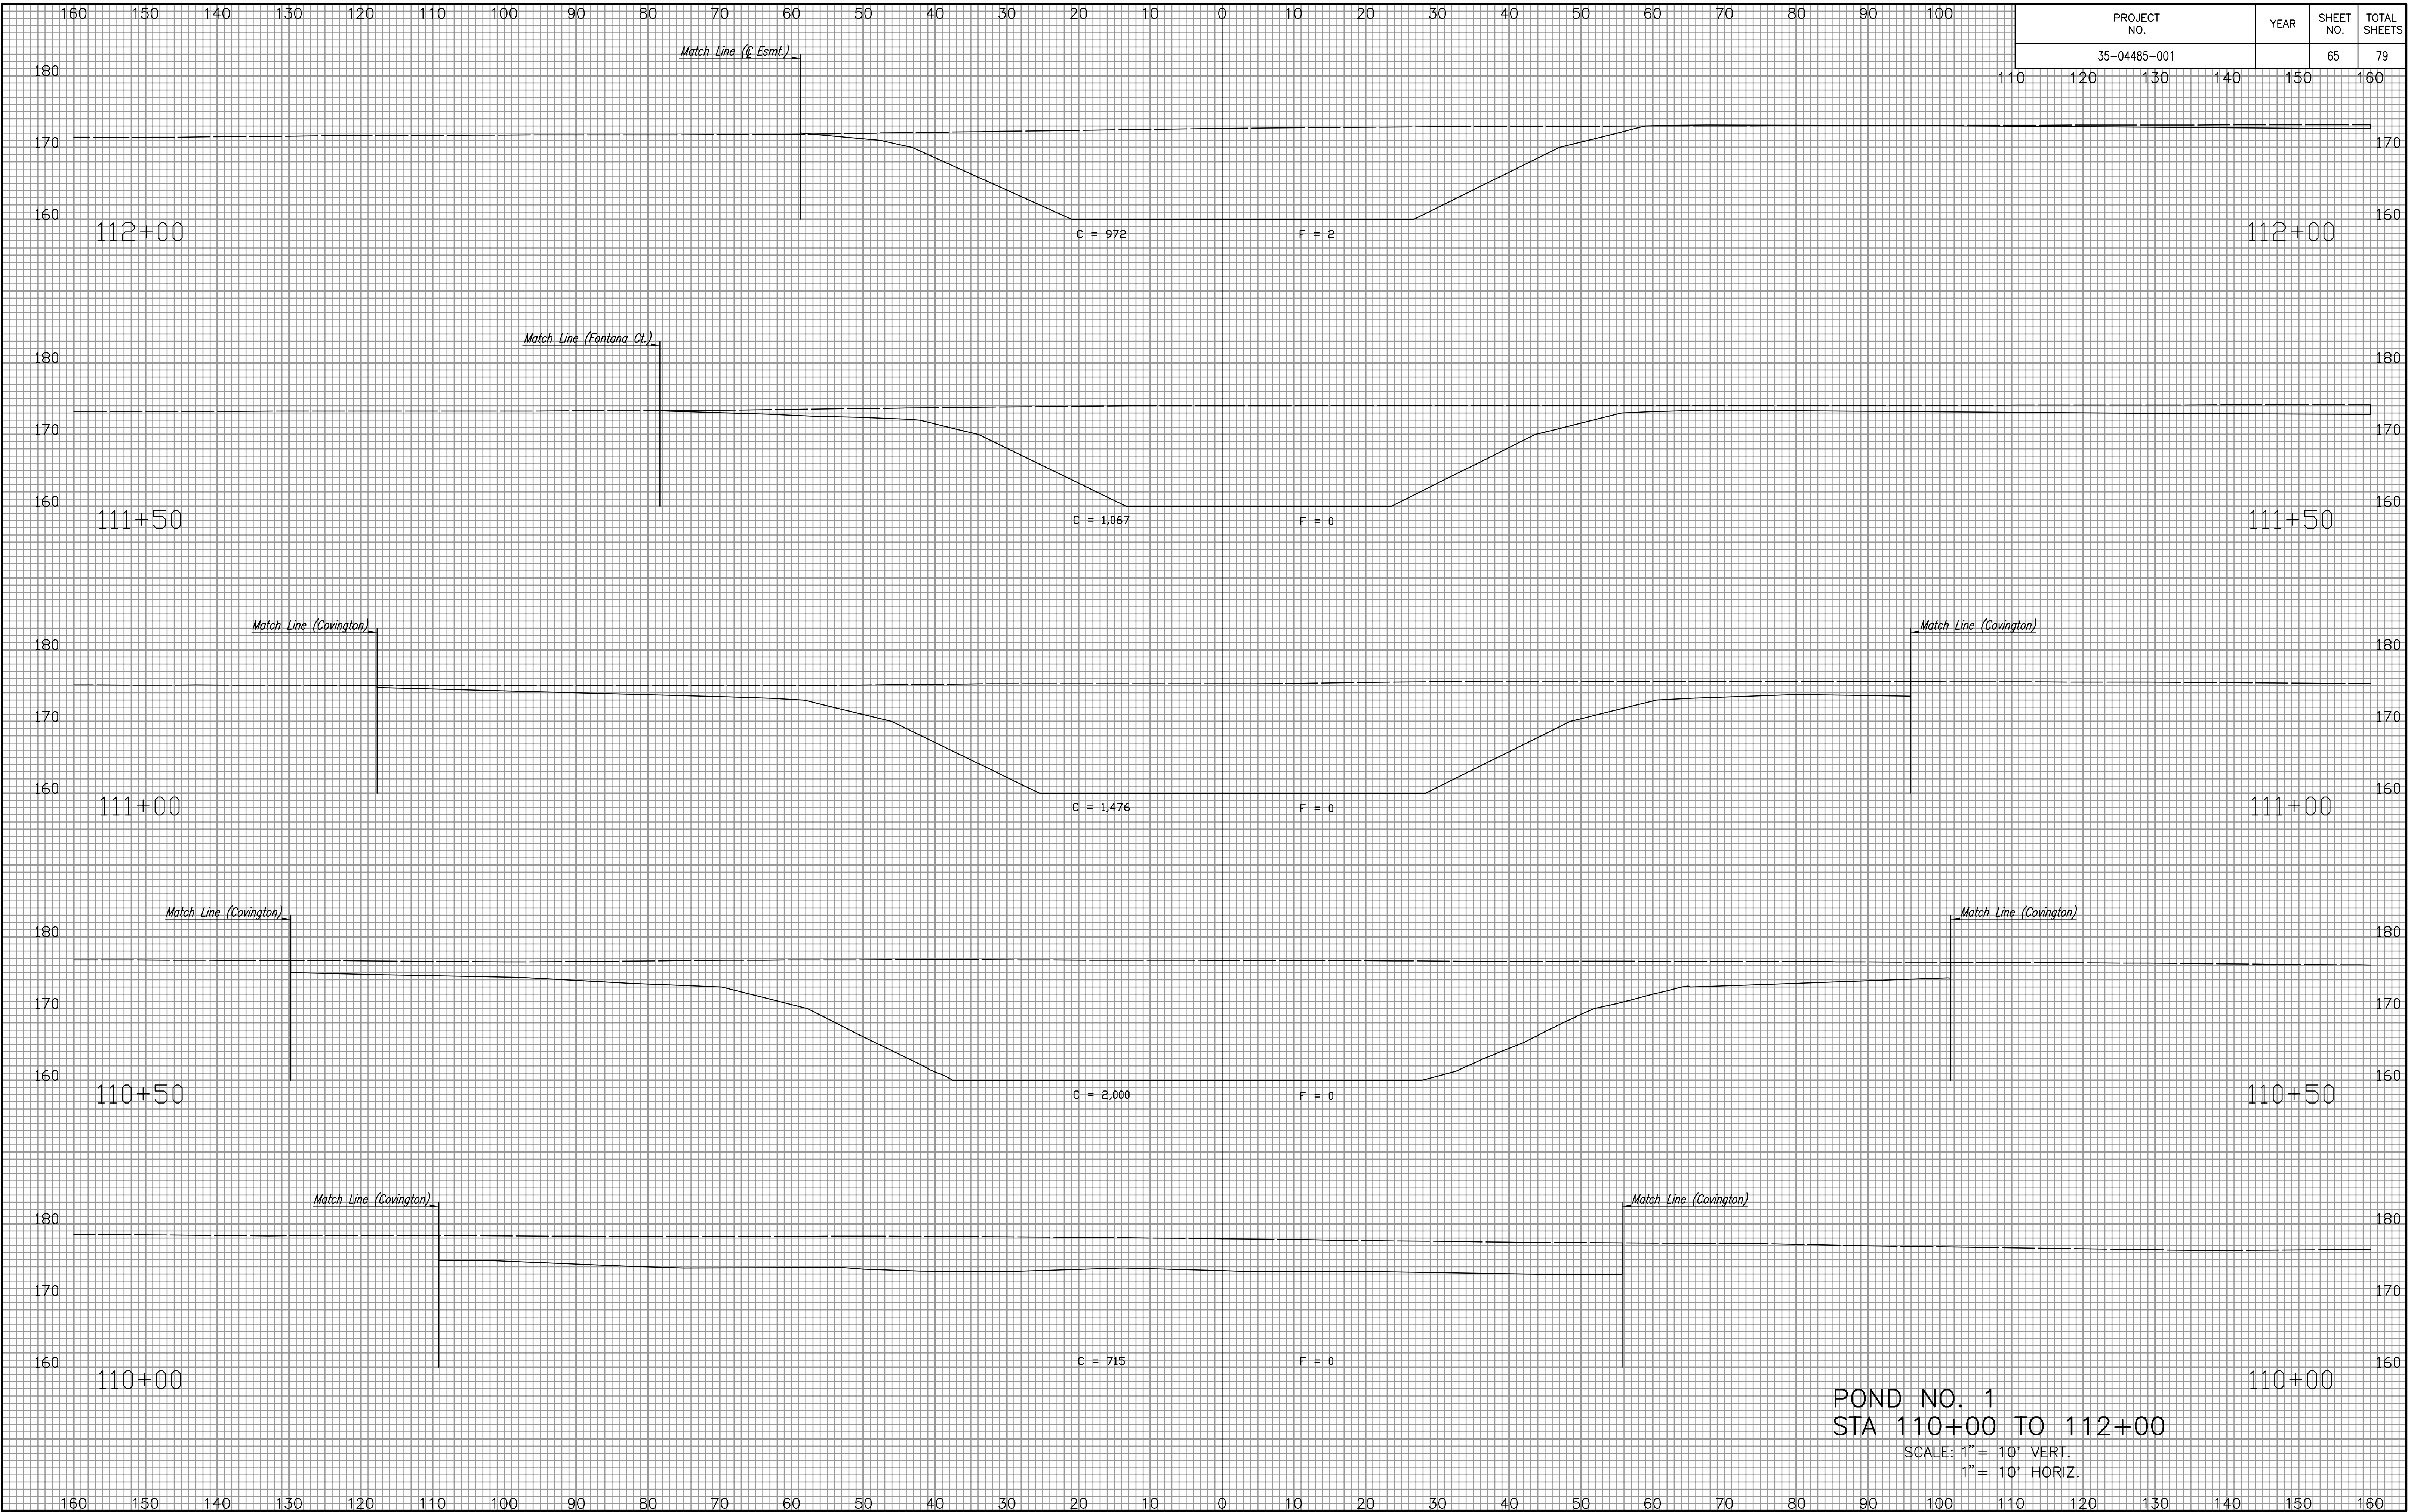

POND NO. 1  
 STA 110+00 TO 112+00  
 SCALE: 1" = 10' VERT.  
 1" = 10' HORIZ.

NOTE BOOK NO.	TEMPLATE AREAS CHECKED

Sowed 12-14-2005 12:18:52 PM by BUS  
 Plot Scale 1:12-14-2005 4:06:03 PM by REJ  
 J:\SEN\001\2004\04485\2005-12-14 to City\SWD 236 (DWG) 65- CROSS SECTION POND