


| | | | |
|--------------|------|-----------|--------------|
| PROJECT NO. | YEAR | SHEET NO. | TOTAL SHEETS |
| 35-04485-001 | | 69 | 79 |

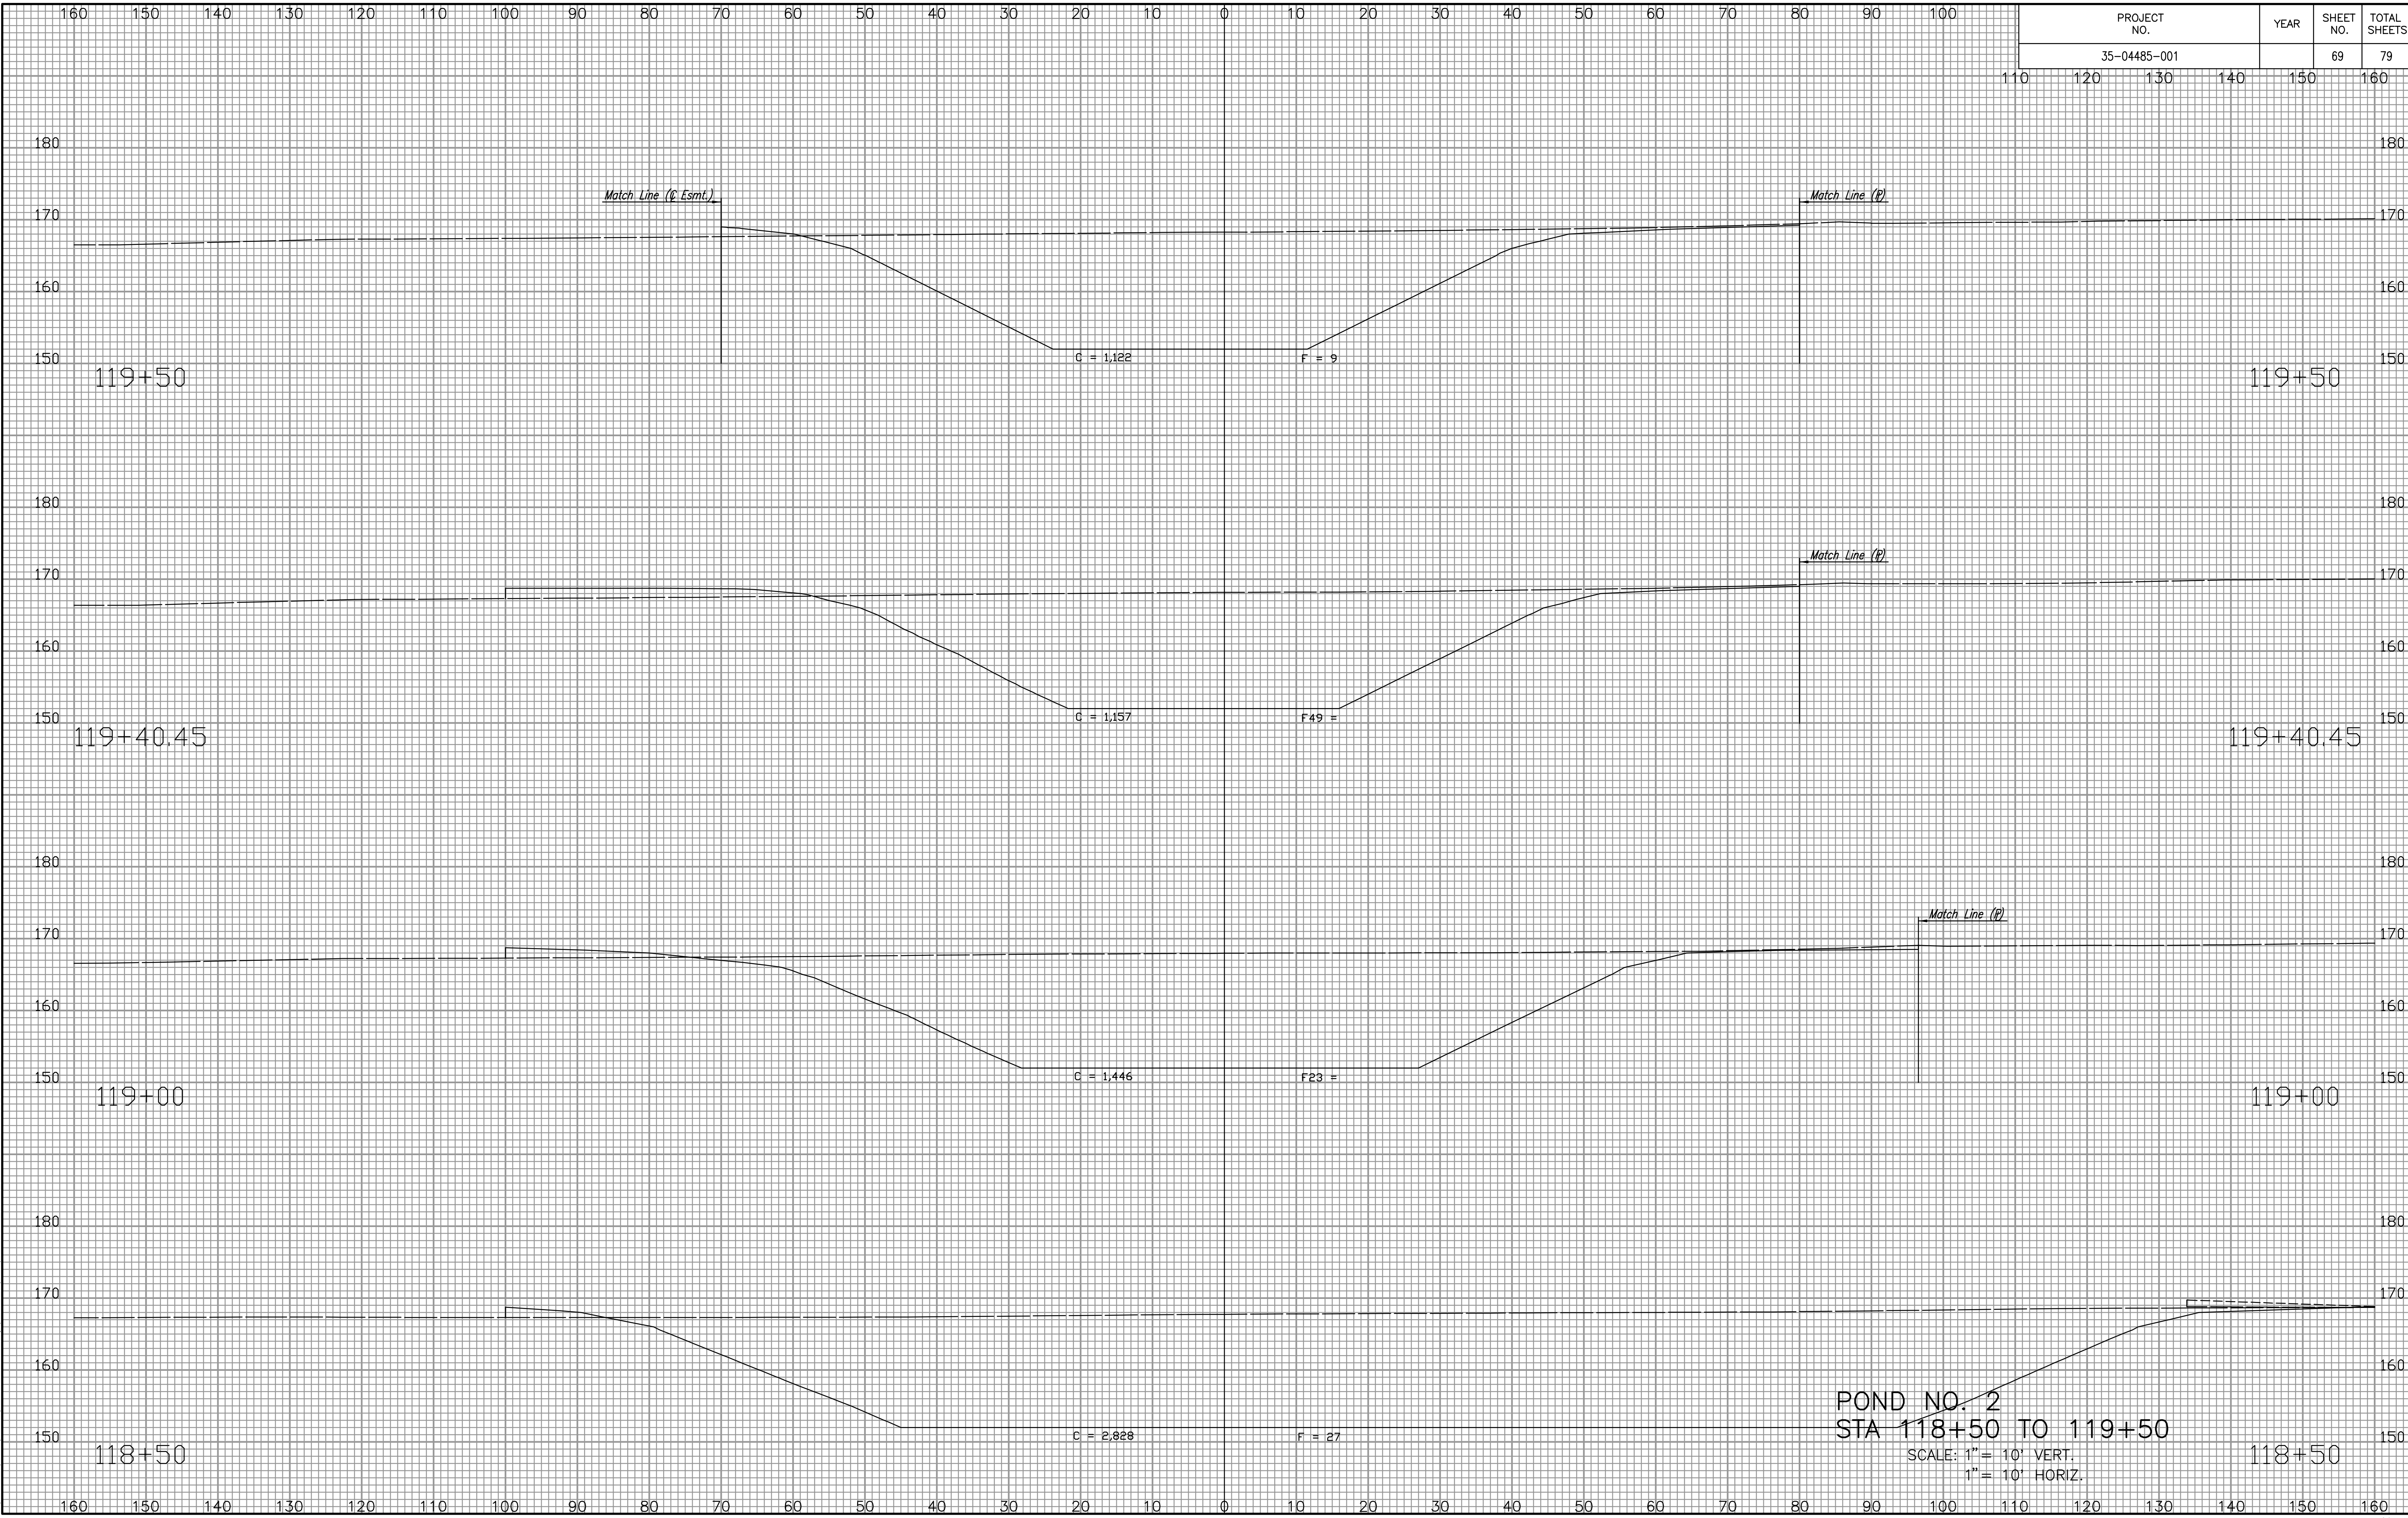

| | |
|---------------|-----|
| NOTE BOOK | NO. |
| TEMPLATE | |
| AREAS | |
| AREAS CHECKED | |

Sowed 12-14-2005 12:22:58 PM by BUS
 Plot Scale 1:12-14-2005 4:04:40 PM by REJ
 J:\SENTOU\2004\04485\2005-12-14 to City\SWD 236\DWG\69-CROSS SECTION POND

POND NO. 2
STA 118+50 TO 119+50
 SCALE: 1" = 10' VERT.
 1" = 10' HORIZ.