


PROJECT NO.	YEAR	SHEET NO.	TOTAL SHEETS
35-04485-001		70	79

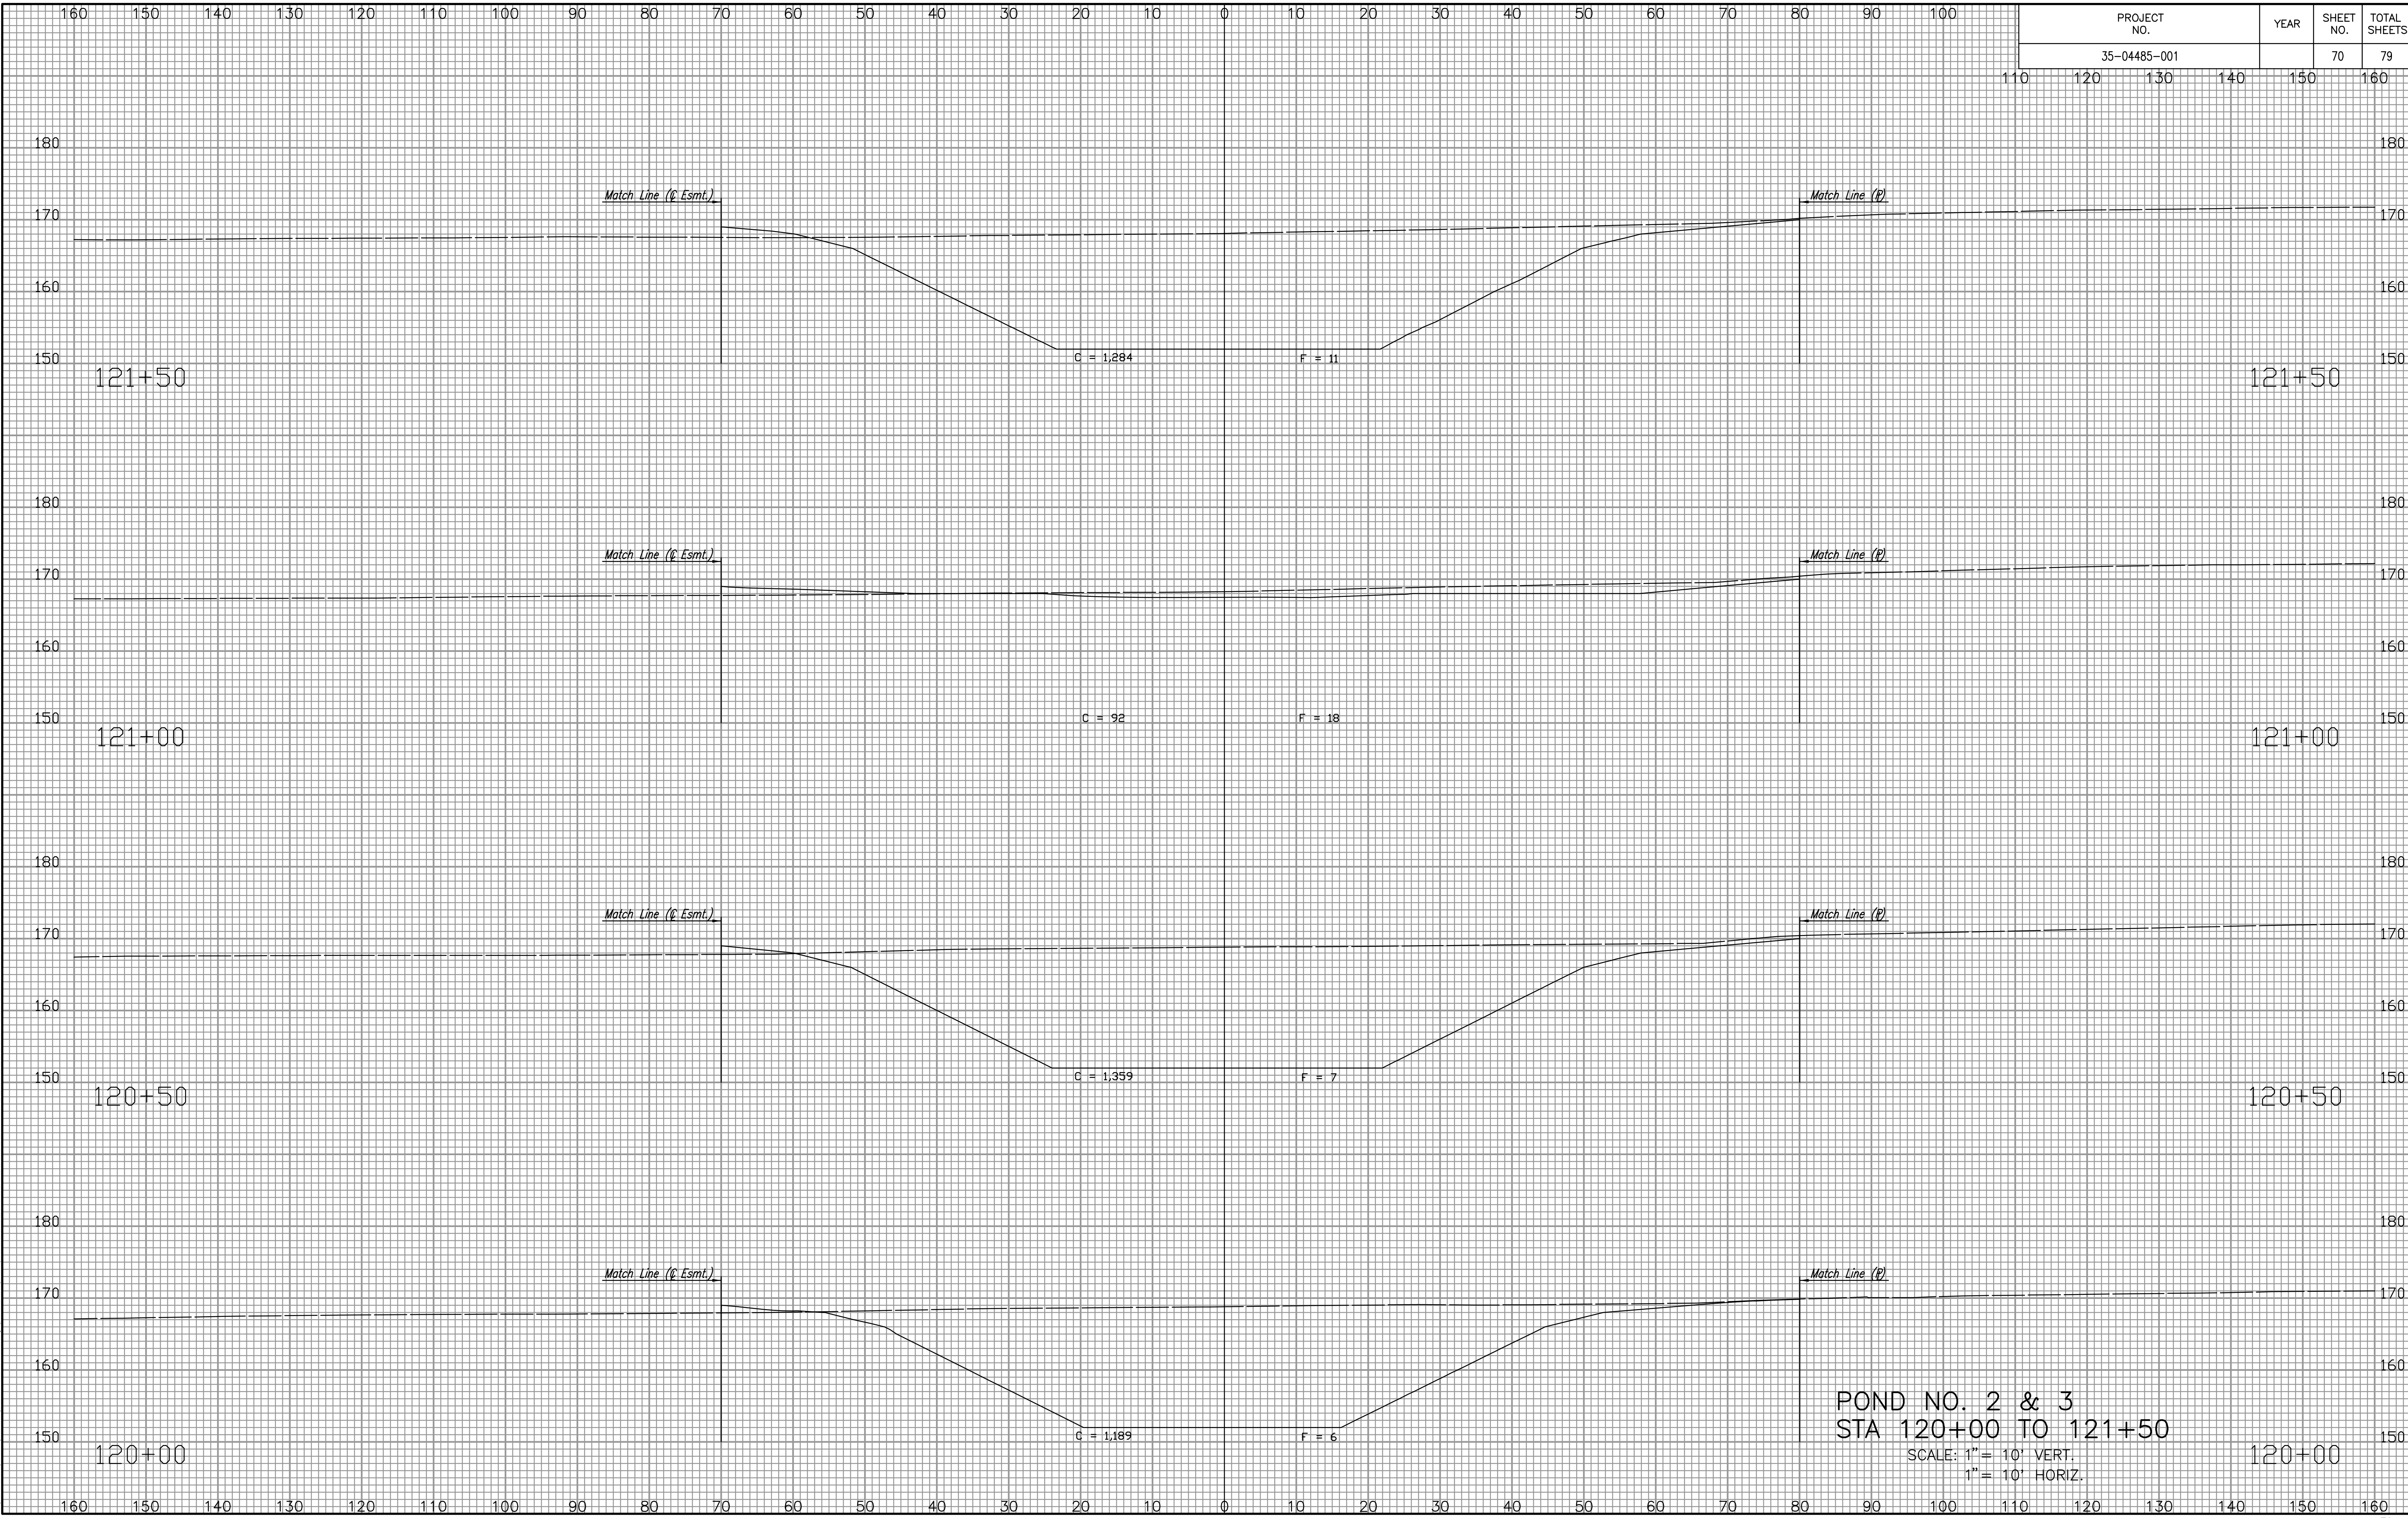

NOTE BOOK NO.	TEMPLATE AREAS CHECKED

POND NO. 2 & 3
 STA 120+00 TO 121+50
 SCALE: 1" = 10' VERT.
 1" = 10' HORIZ.

Sowed 12-14-2005 12:23:56 PM by BUS
 Plot Scale 1:12-14-2005 4:04:20 PM by REJ
 J:\SERV\001\2004\04485\2005-12-14 to City\SWD 238\DWG\70-CROSS SECTION POND