


PROJECT NO.	YEAR	SHEET NO.	TOTAL SHEETS
35-04485-001		73	79

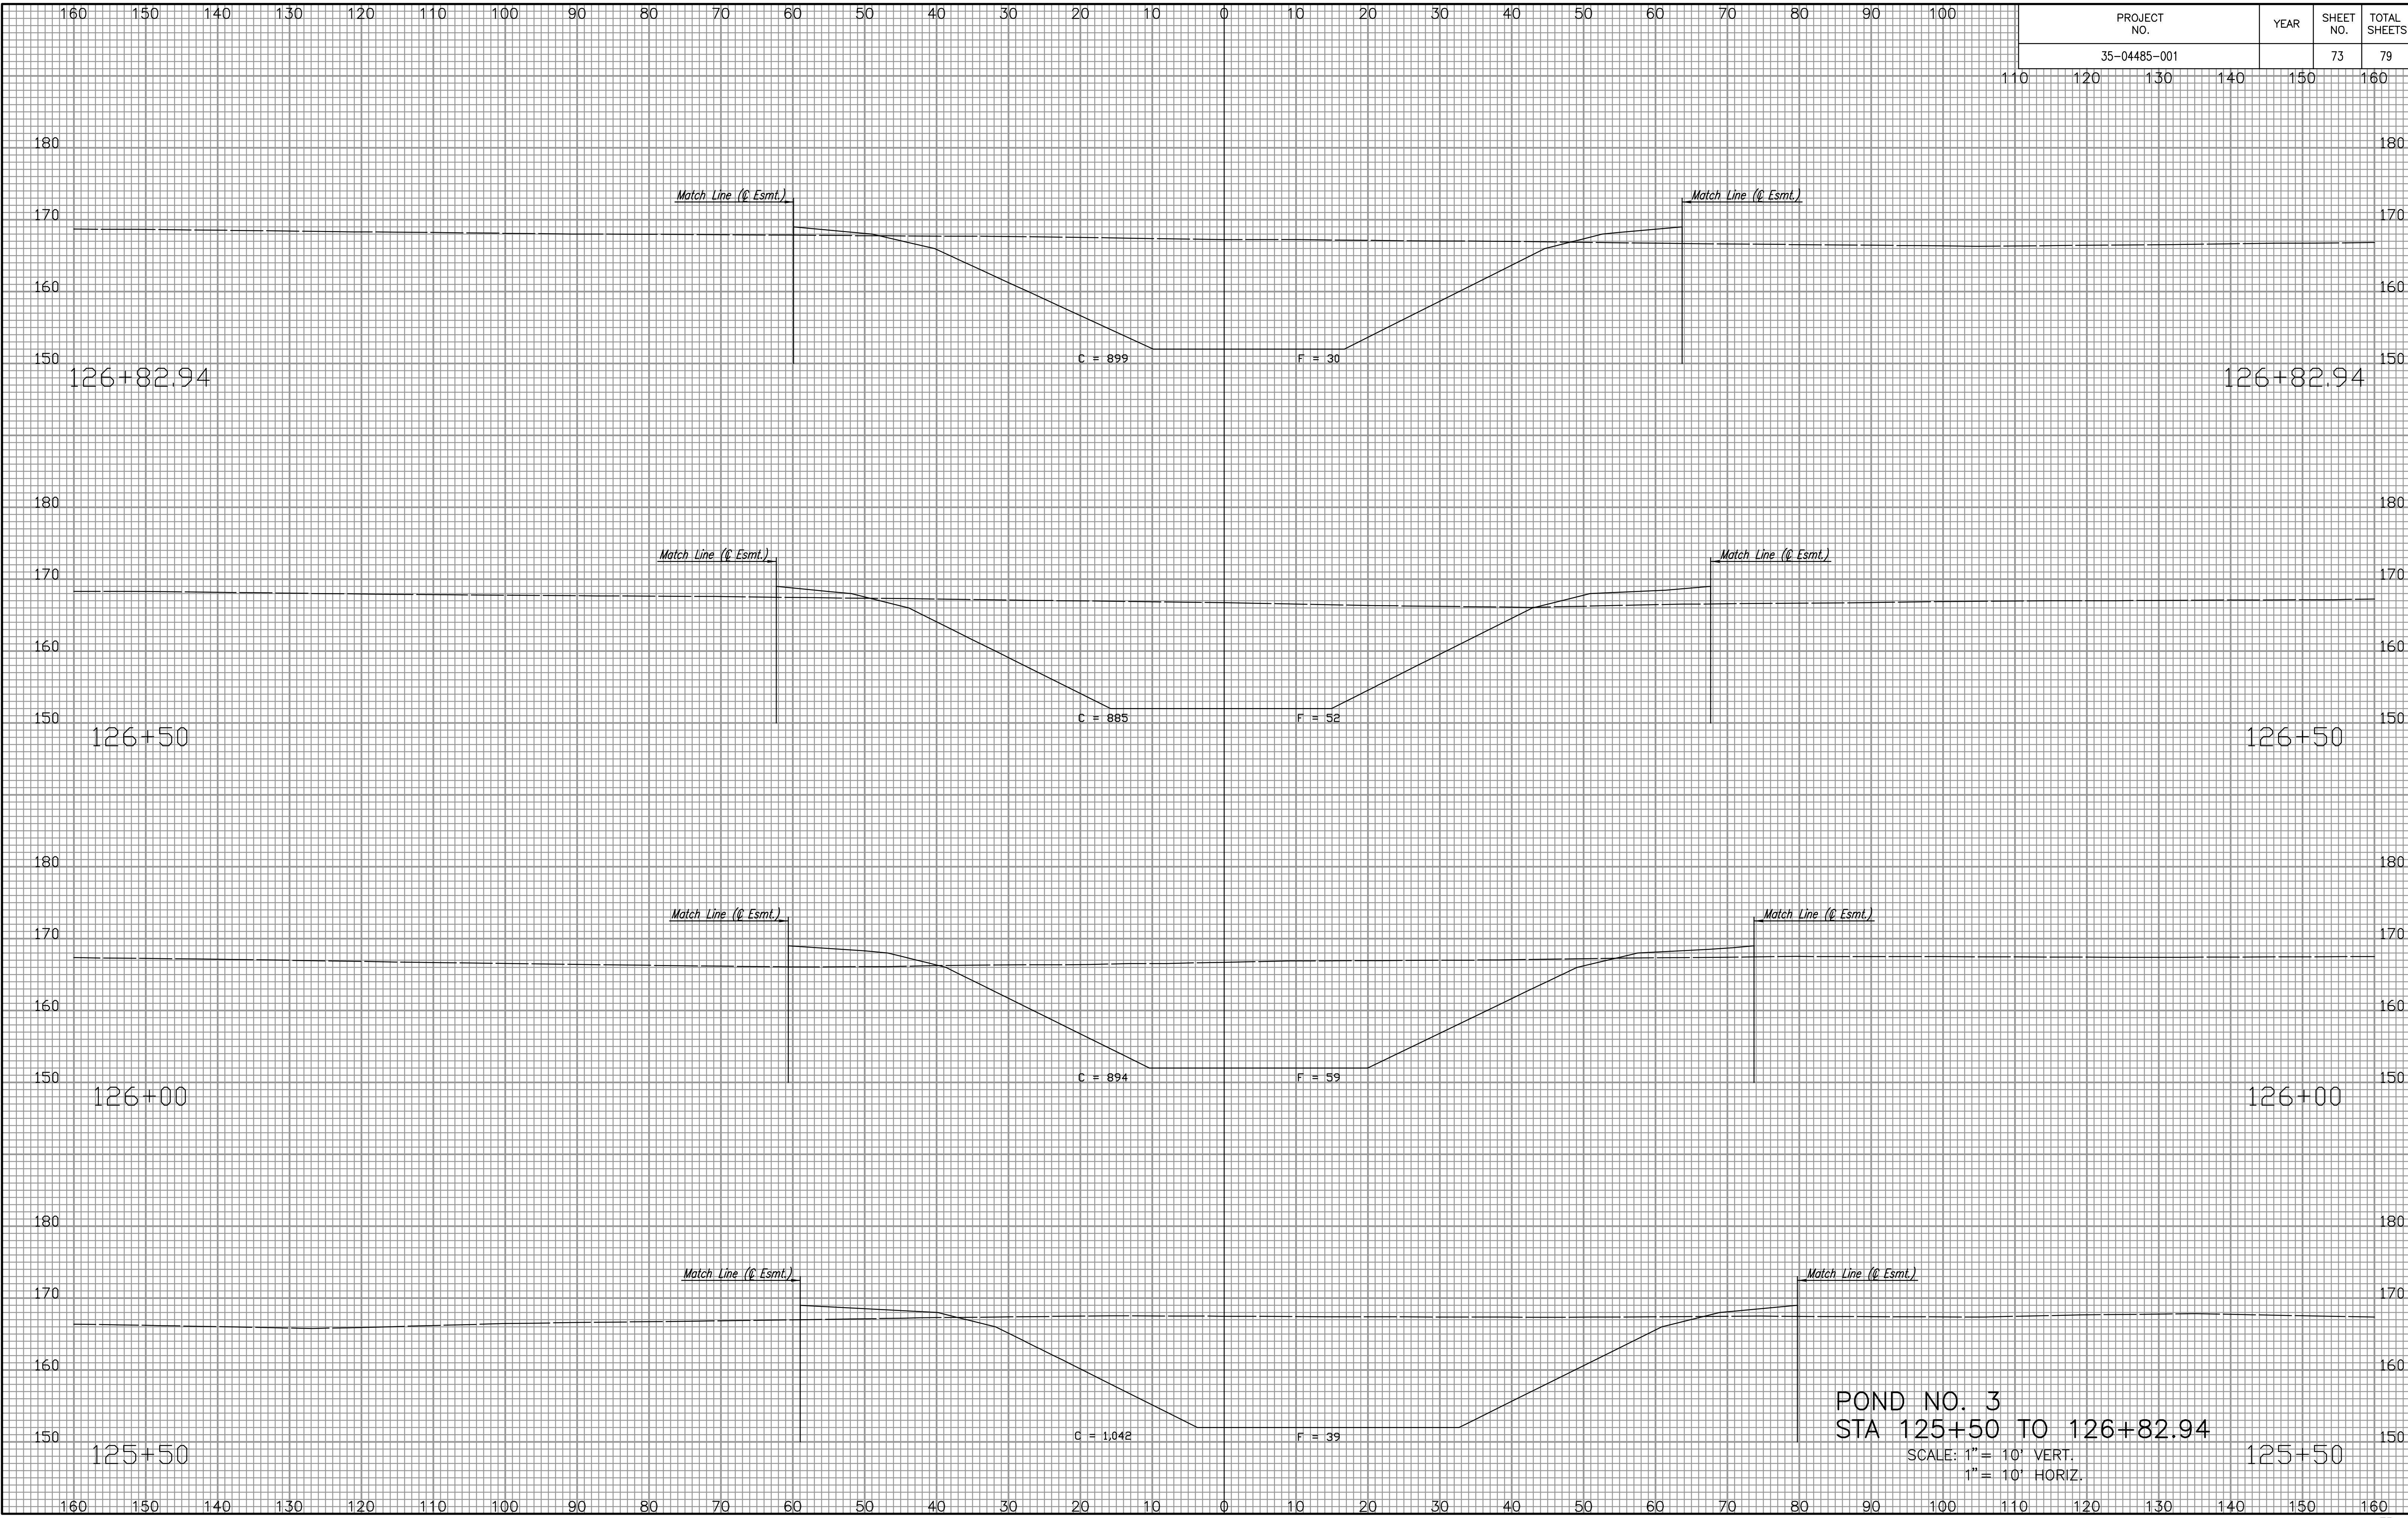

POND NO. 3  
 STA 125+50 TO 126+82.94  
 SCALE: 1" = 10' VERT.  
 1" = 10' HORIZ.

NOTE BOOK NO.	TEMPLATE AREAS CHECKED

Scaled 12-14-2005 12:28:08 PM by BUS  
 Plot Scale 1:12-14-2005 4:03:15 PM by REJ  
 J:\SEN\001\2004\04485\2005-12-14 to City\SWD 236\DWG\73-CROSS SECTION POND