


PROJECT NO.	YEAR	SHEET NO.	TOTAL SHEETS
35-04485-001		74	79

NOTE BOOK NO.	TEMPLATE AREAS	CHECKED

Sward 12-14-2005 12:31:58 PM by BJS
 Plot Scale 1:1 12-14-2005 4:02:52 PM by BEJ
 J:\SENTOU\2004\04485\2005-12-14 to City\SWD 236\DWG\74-CROSS SECTION POND

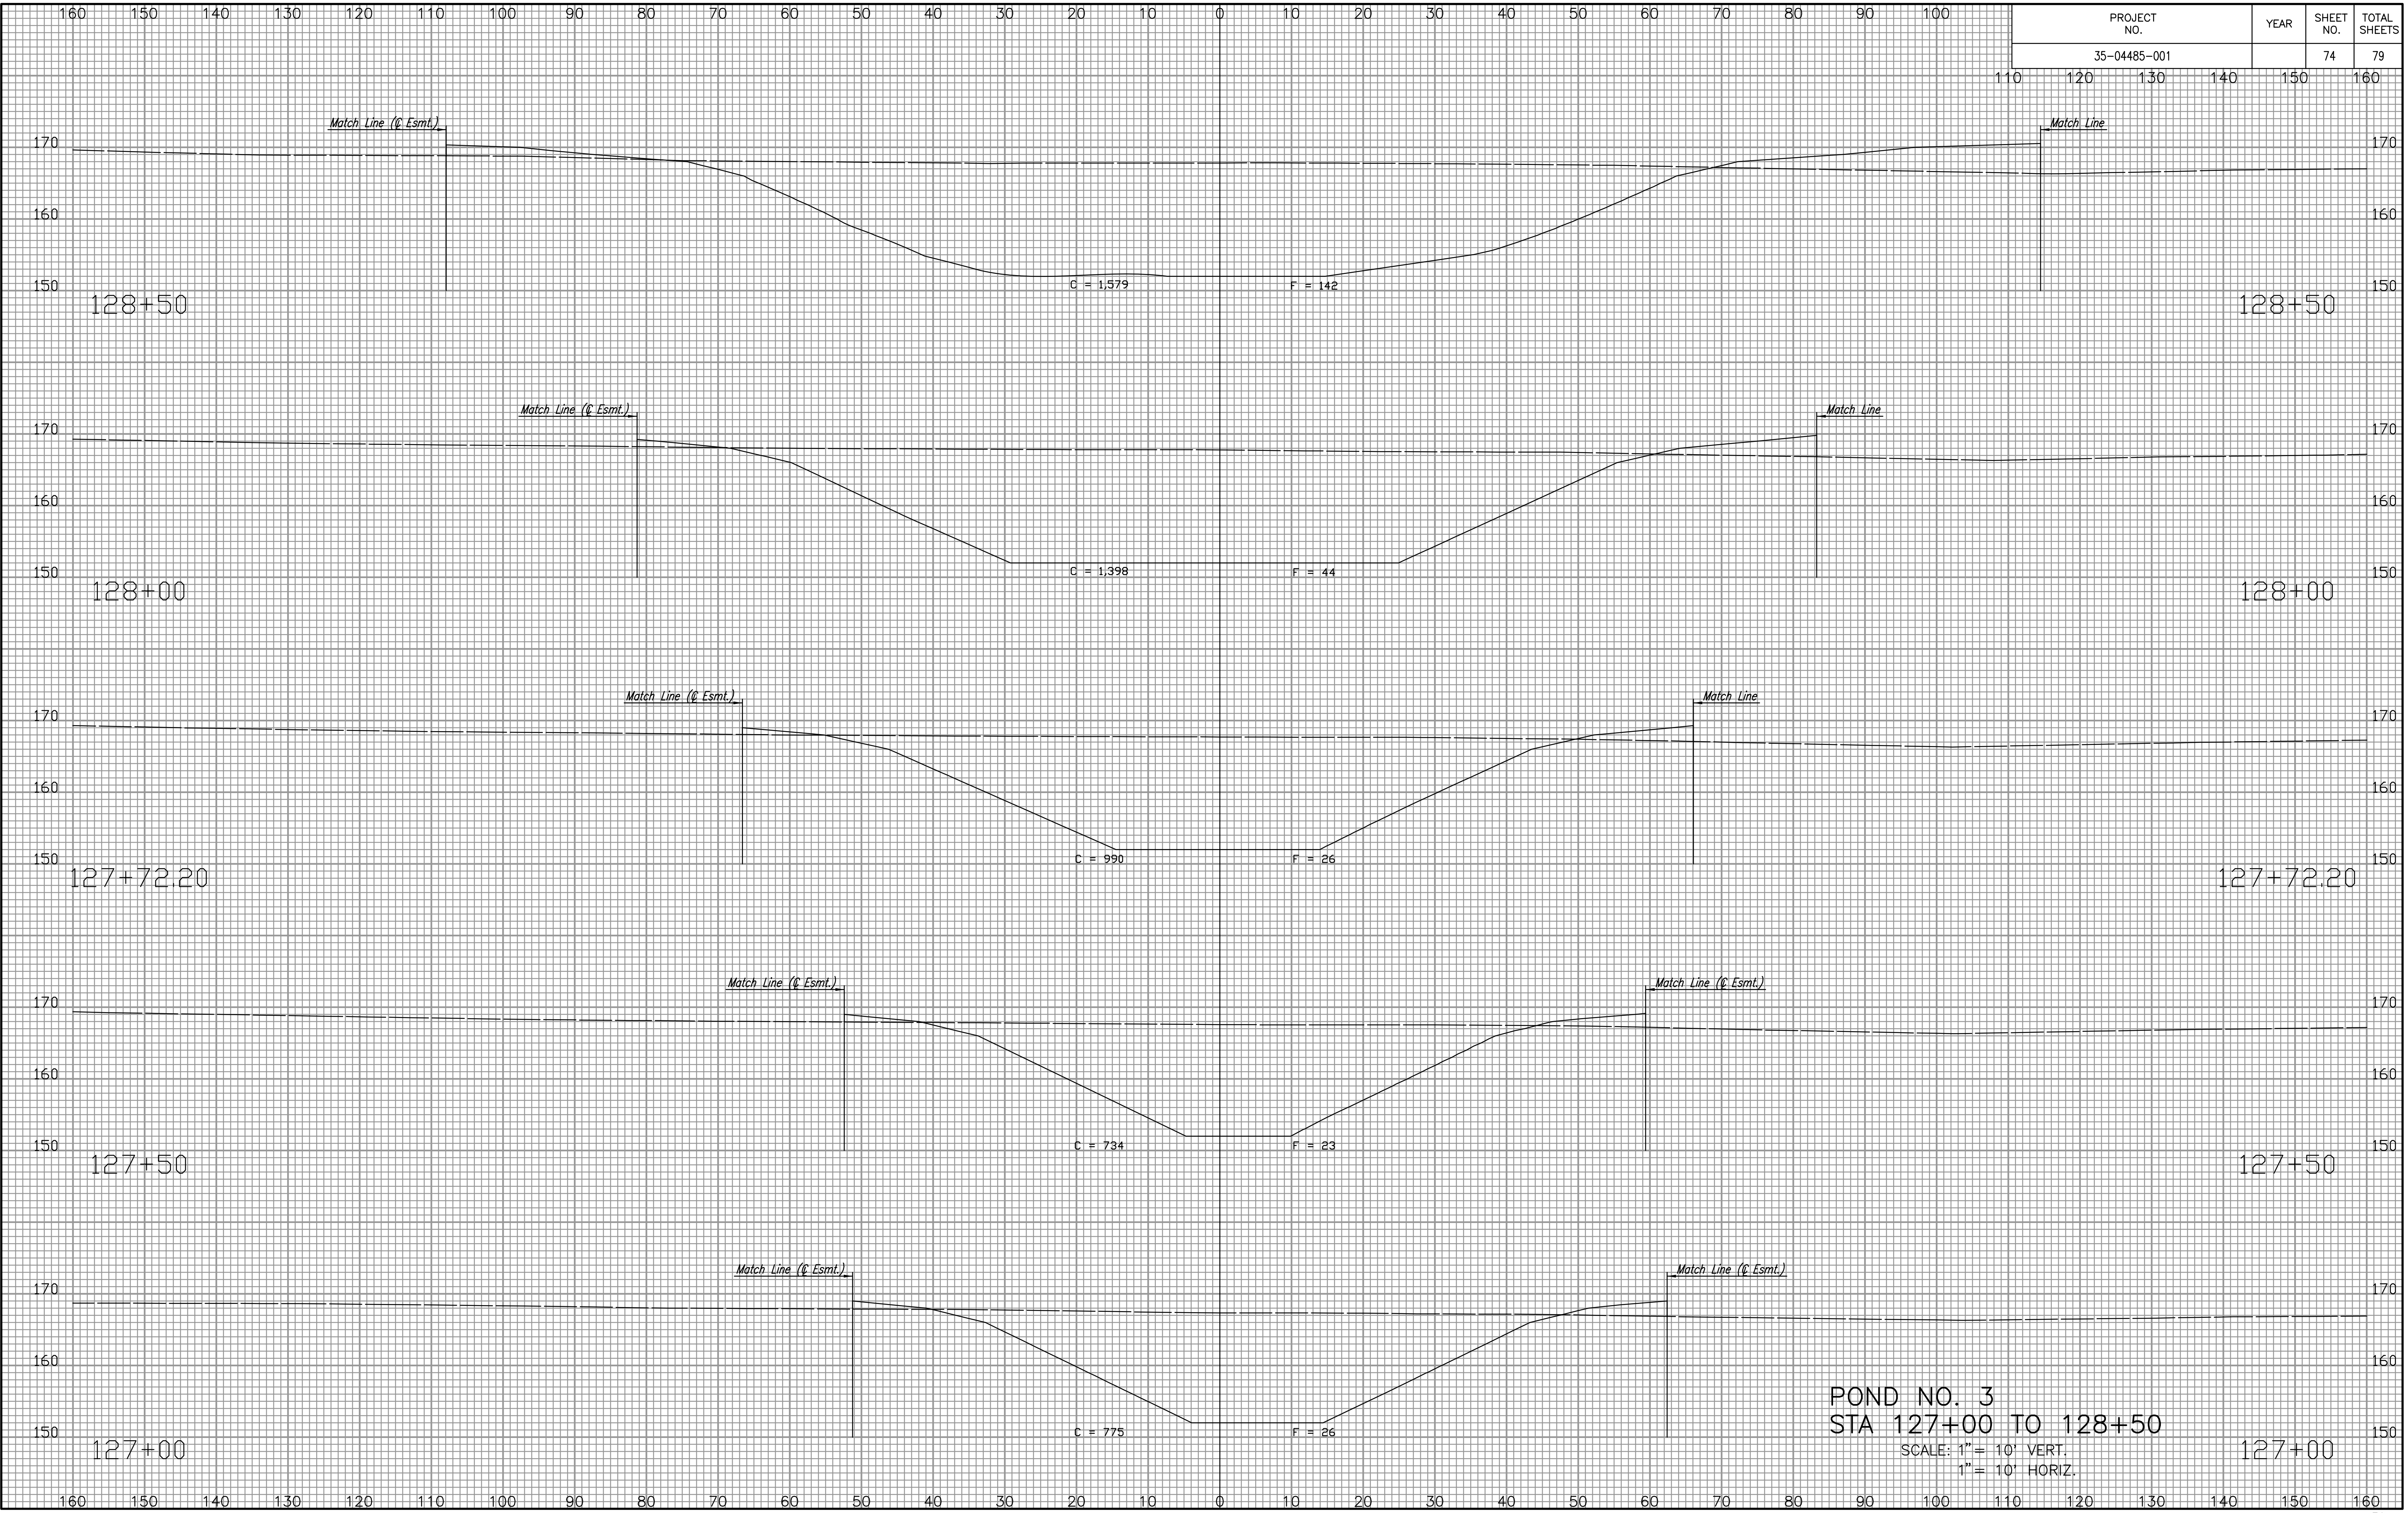

POND NO. 3
STA 127+00 TO 128+50
 SCALE: 1" = 10' VERT.
 1" = 10' HORIZ.