


PROJECT NO.	YEAR	SHEET NO.	TOTAL SHEETS
35-04485-001		75	79

NOTE BOOK NO.	TEMPLATE AREAS CHECKED

Served 12-14-2005 12:32:42 PM by BJS
 Plot Scale 1:12-14-2005 4:02:29 PM by BEJ
 J:\SERVING\2004\04485\2005-12-14 to City\SWD 236.DWG\75-CROSS SECTION POND

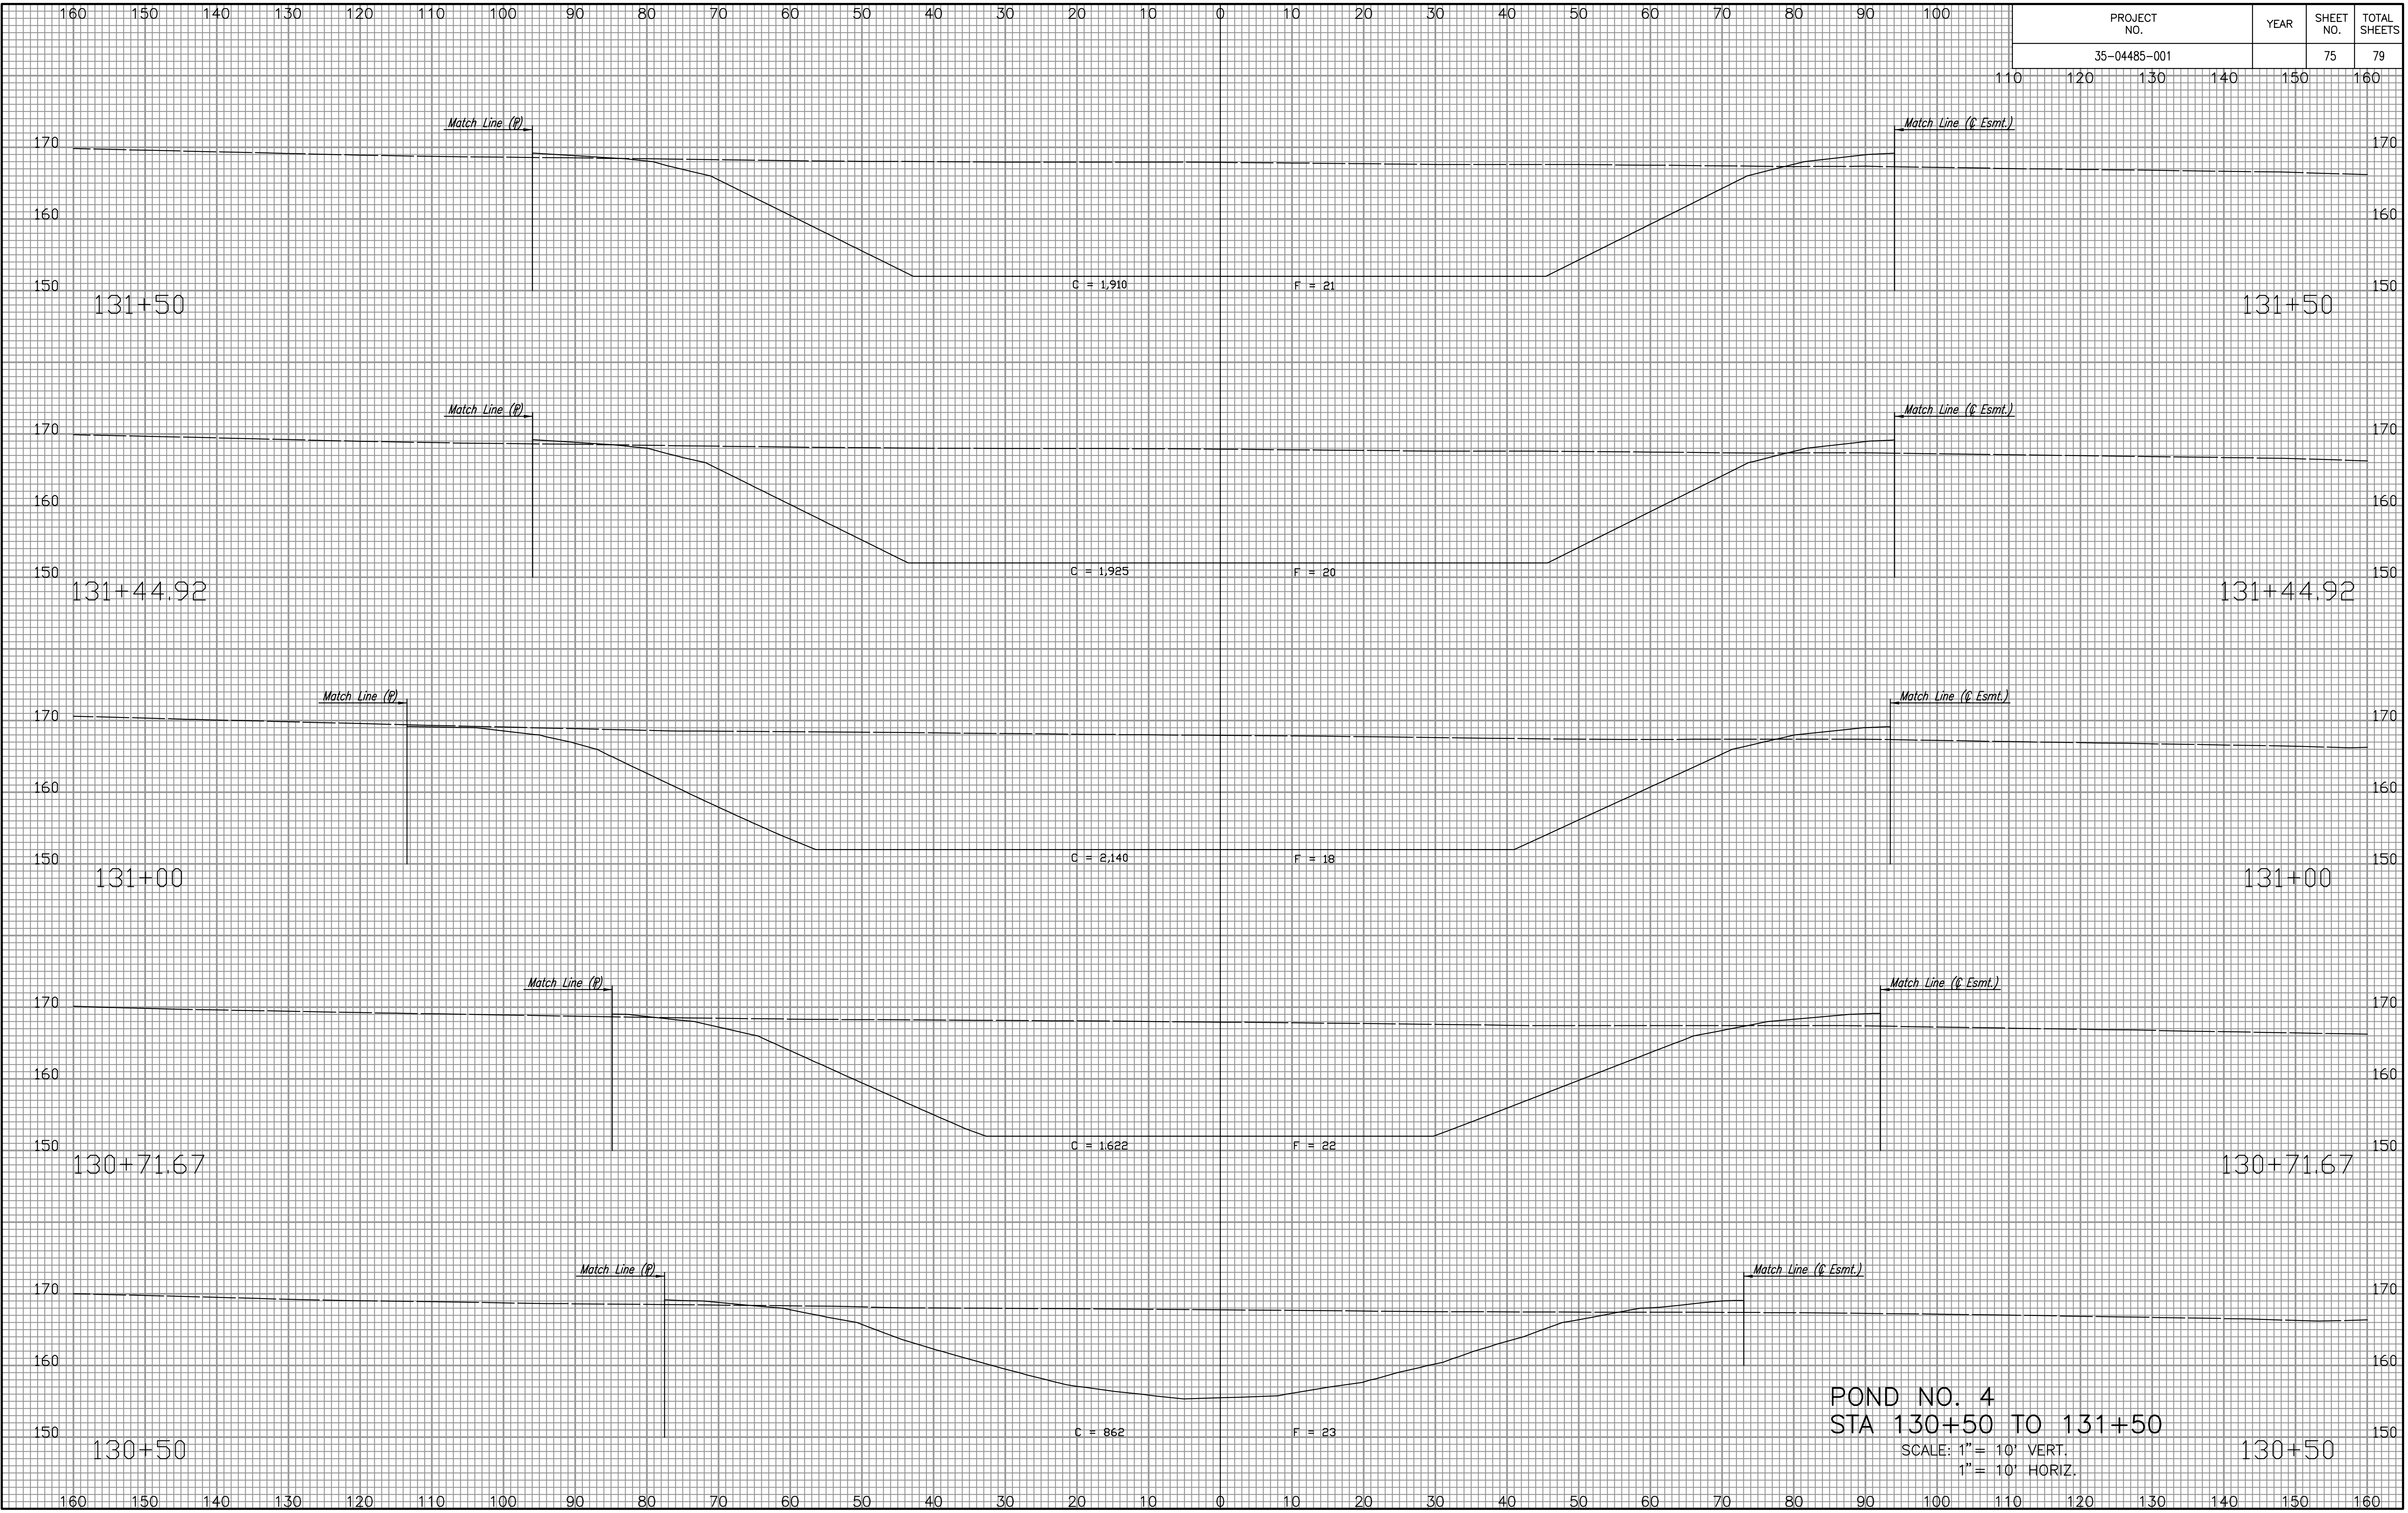

POND NO. 4
STA 130+50 TO 131+50
 SCALE: 1" = 10' VERT.
 1" = 10' HORIZ.