


PROJECT NO.	YEAR	SHEET NO.	TOTAL SHEETS
35-04485-001		77	79

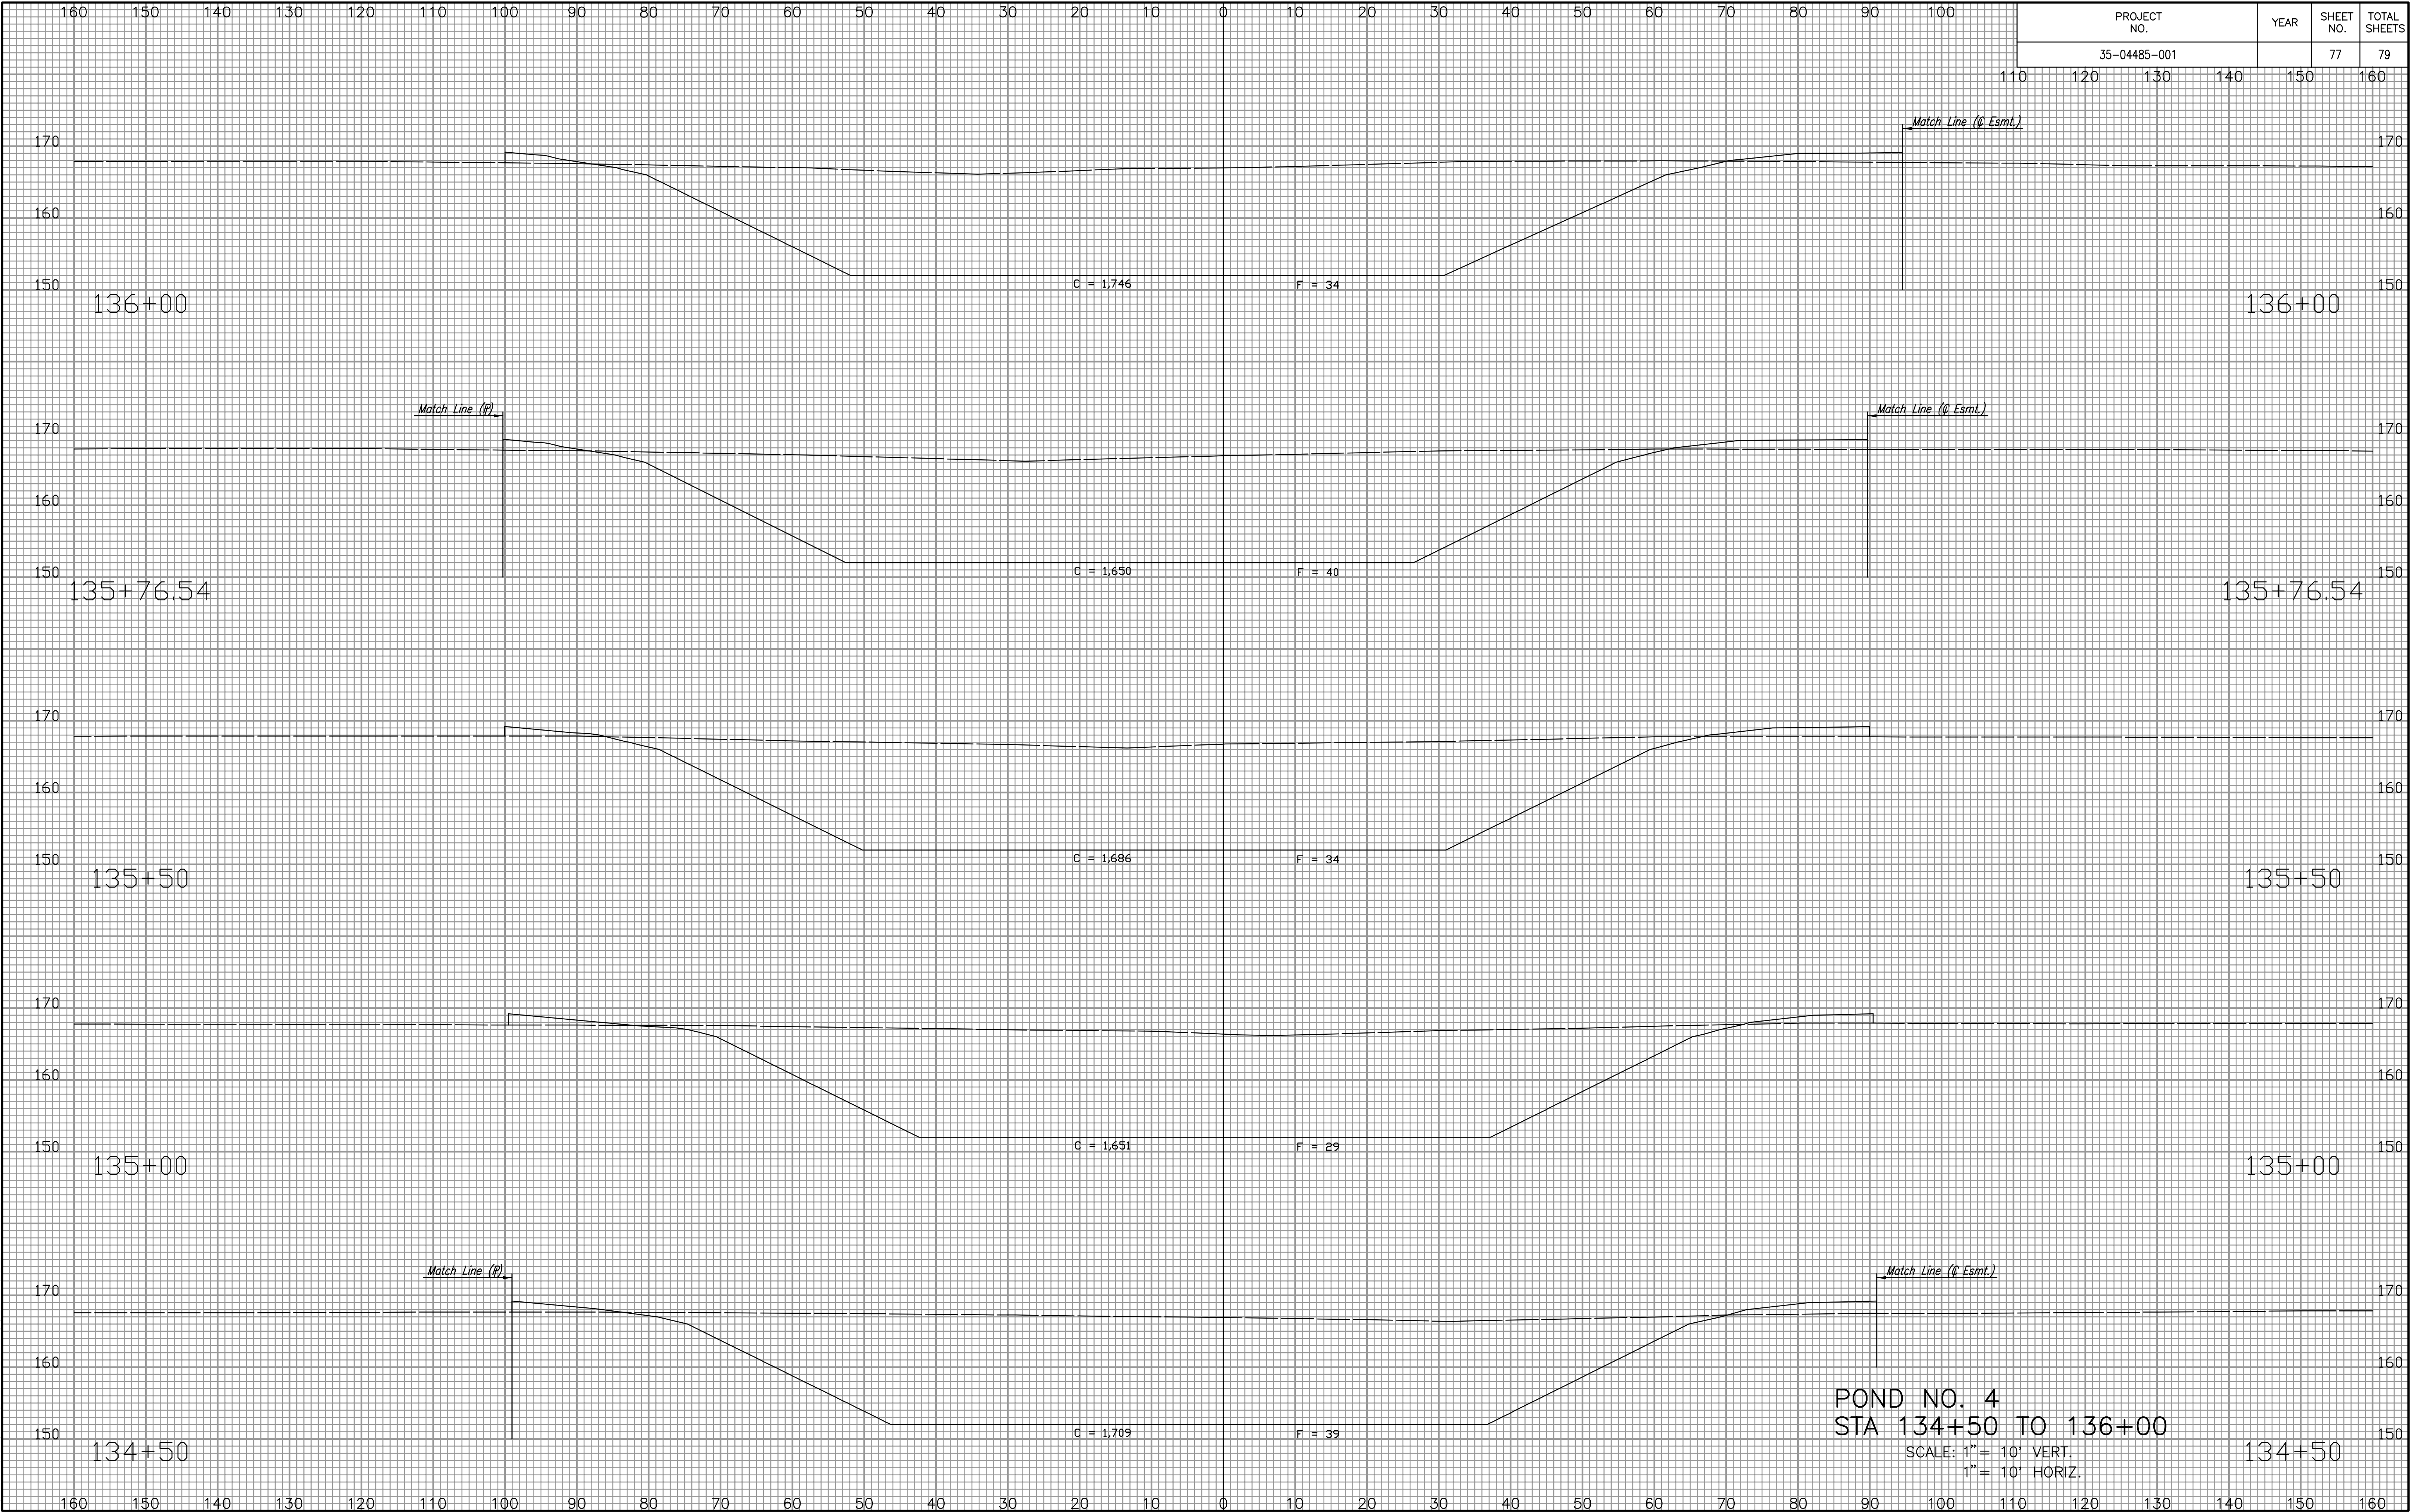

POND NO. 4
 STA 134+50 TO 136+00
 SCALE: 1" = 10' VERT.
 1" = 10' HORIZ.

NOTE BOOK NO.	TEMPLATE AREAS CHECKED

Sowed 12-14-2005 12:37:20 PM by BUS
 Plot Scale 1:12-14-2005 4:01:45 PM by REJ
 J:\SENTOUT\2004\04485\2005-12-14 to CITY\SWD 236\DWG\77-CROSS SECTION POND