


PROJECT NO.	YEAR	SHEET NO.	TOTAL SHEETS
35-04485-001		79	79

NOTE BOOK NO.	TEMPLATE AREAS CHECKED

Served 12-14-2005 12:38:48 PM by BJS
 Plot Scale 1:12-14-2005 4:00:56 PM by BEJ
 J:\SERV\01\2004\04485\2005-12-14 to City\SWD 236\DWG\79-CROSS SECTION POND

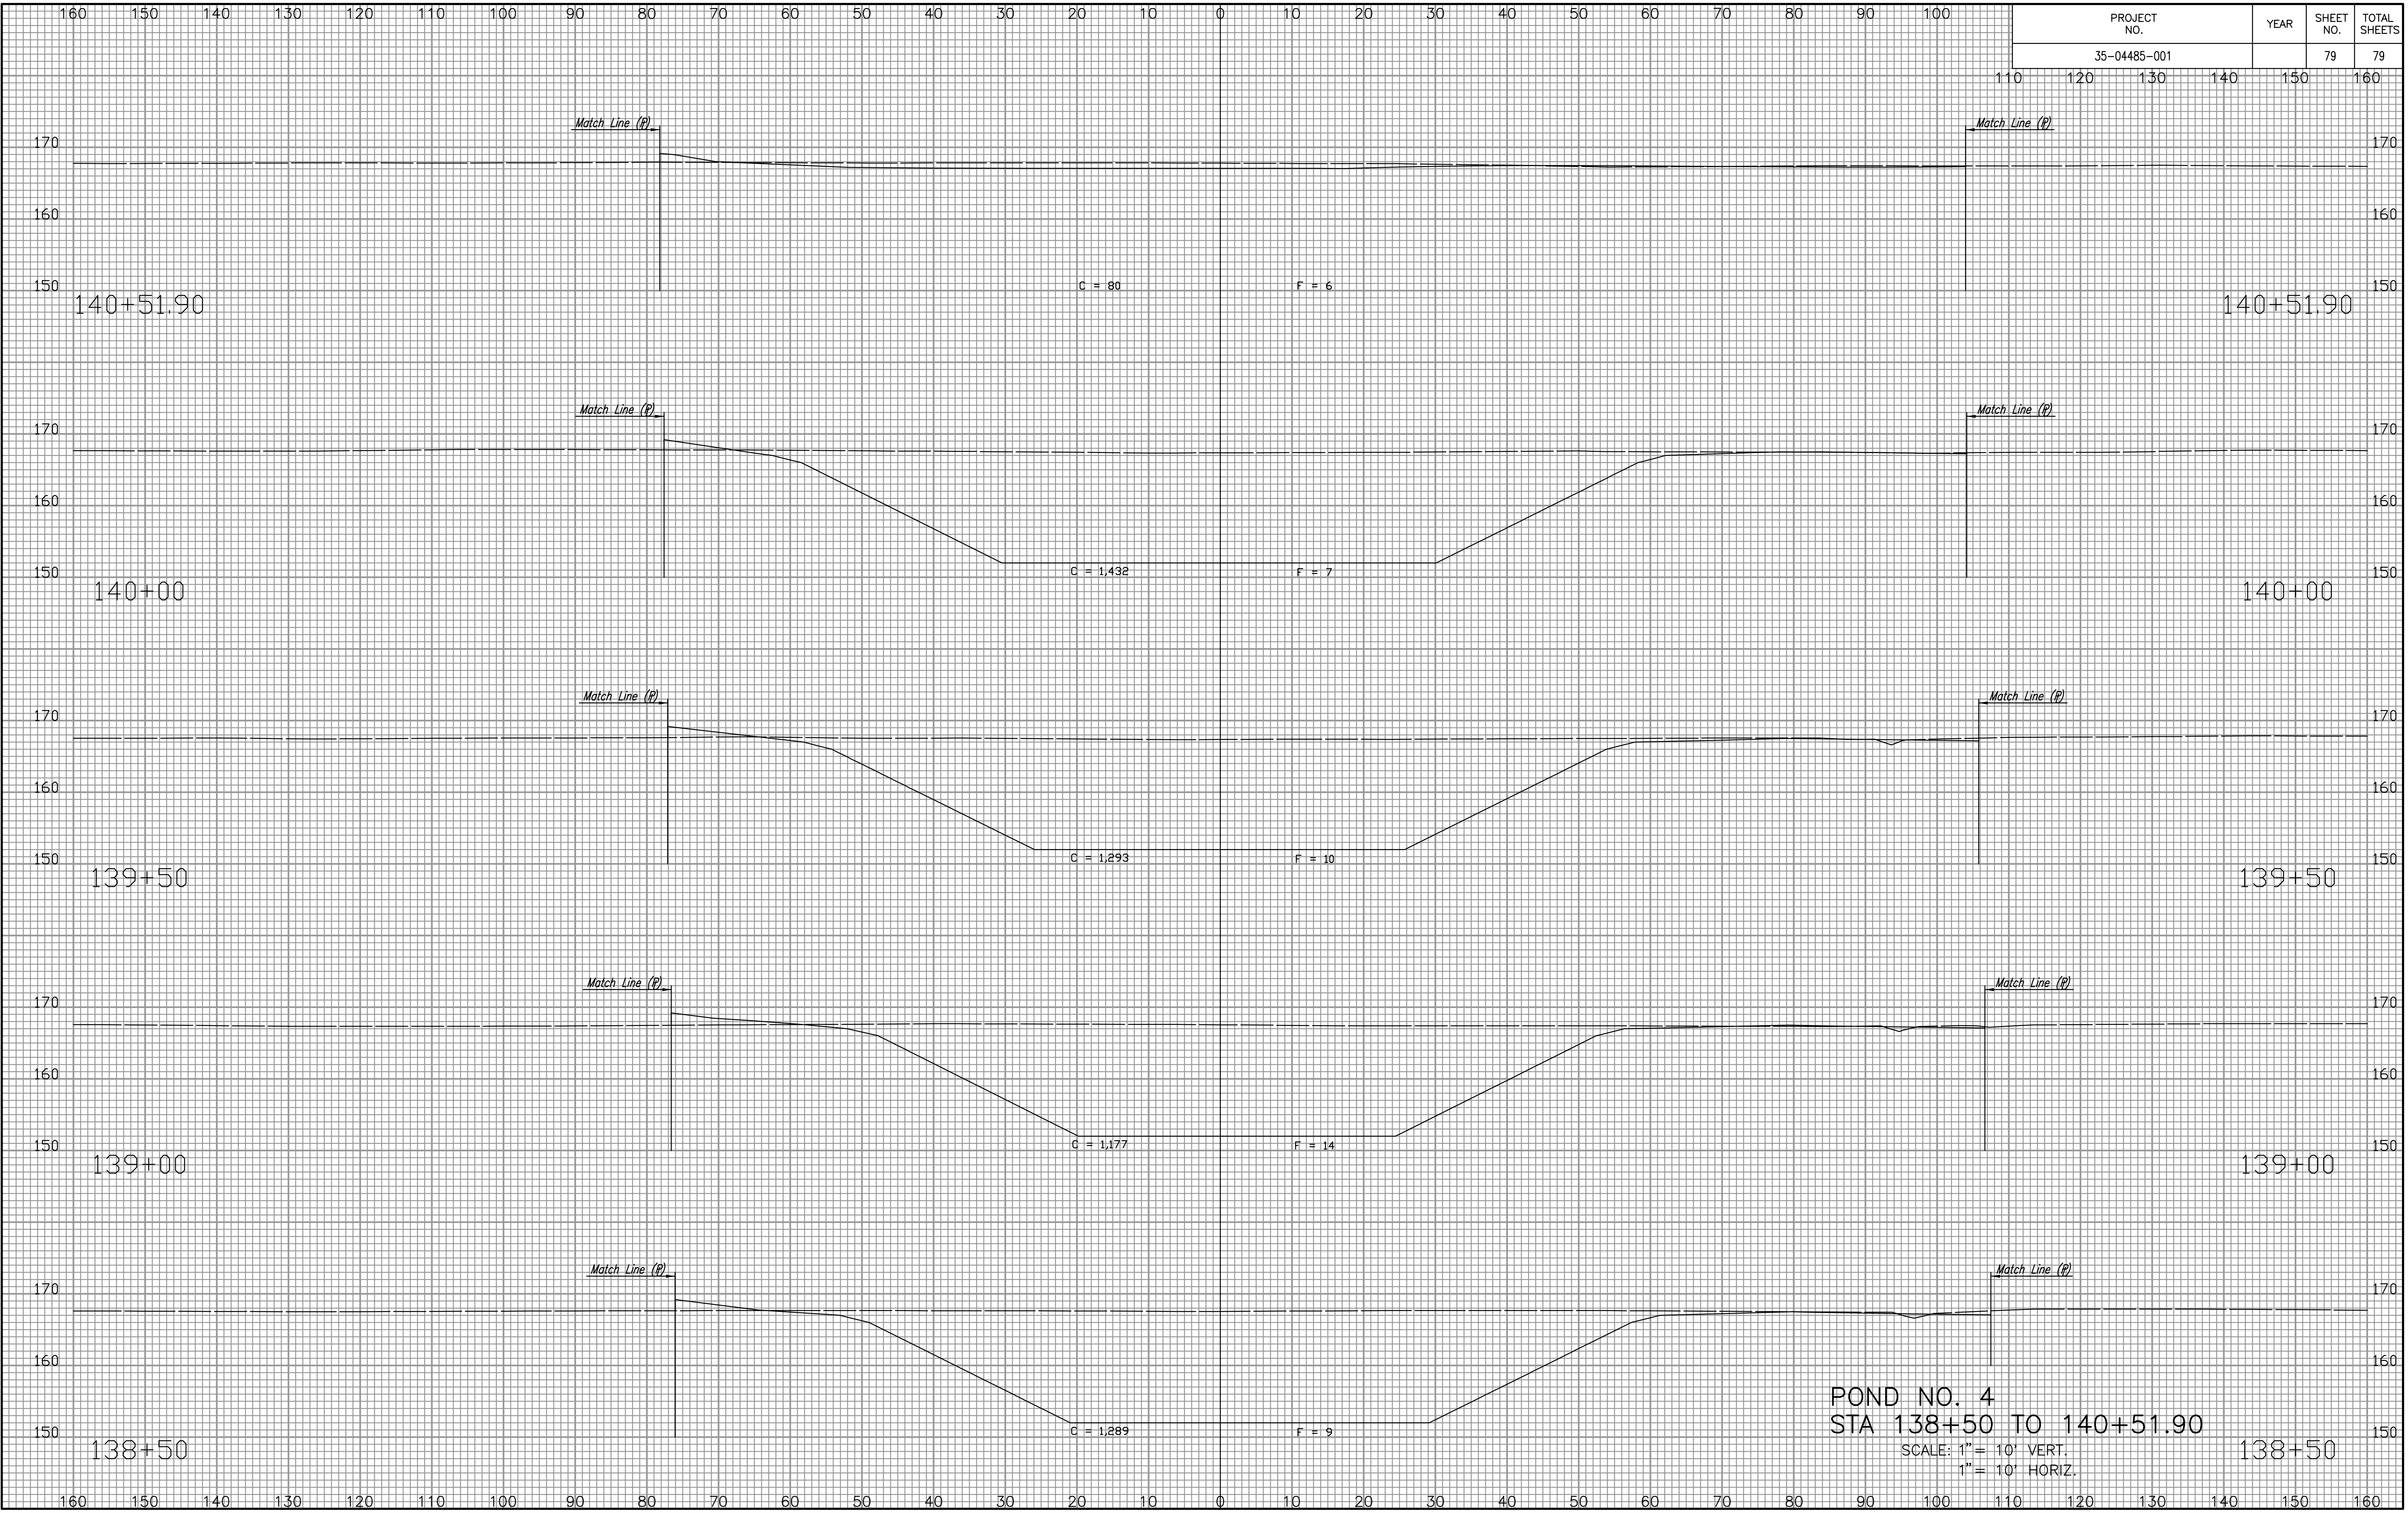

POND NO. 4
STA 138+50 TO 140+51.90
 SCALE: 1" = 10' VERT.
 1" = 10' HORIZ.