


i:2001/01158/001/swsline.dgn
Date Plotted: October 24, 2001
Deliver to: Brent Remsberg

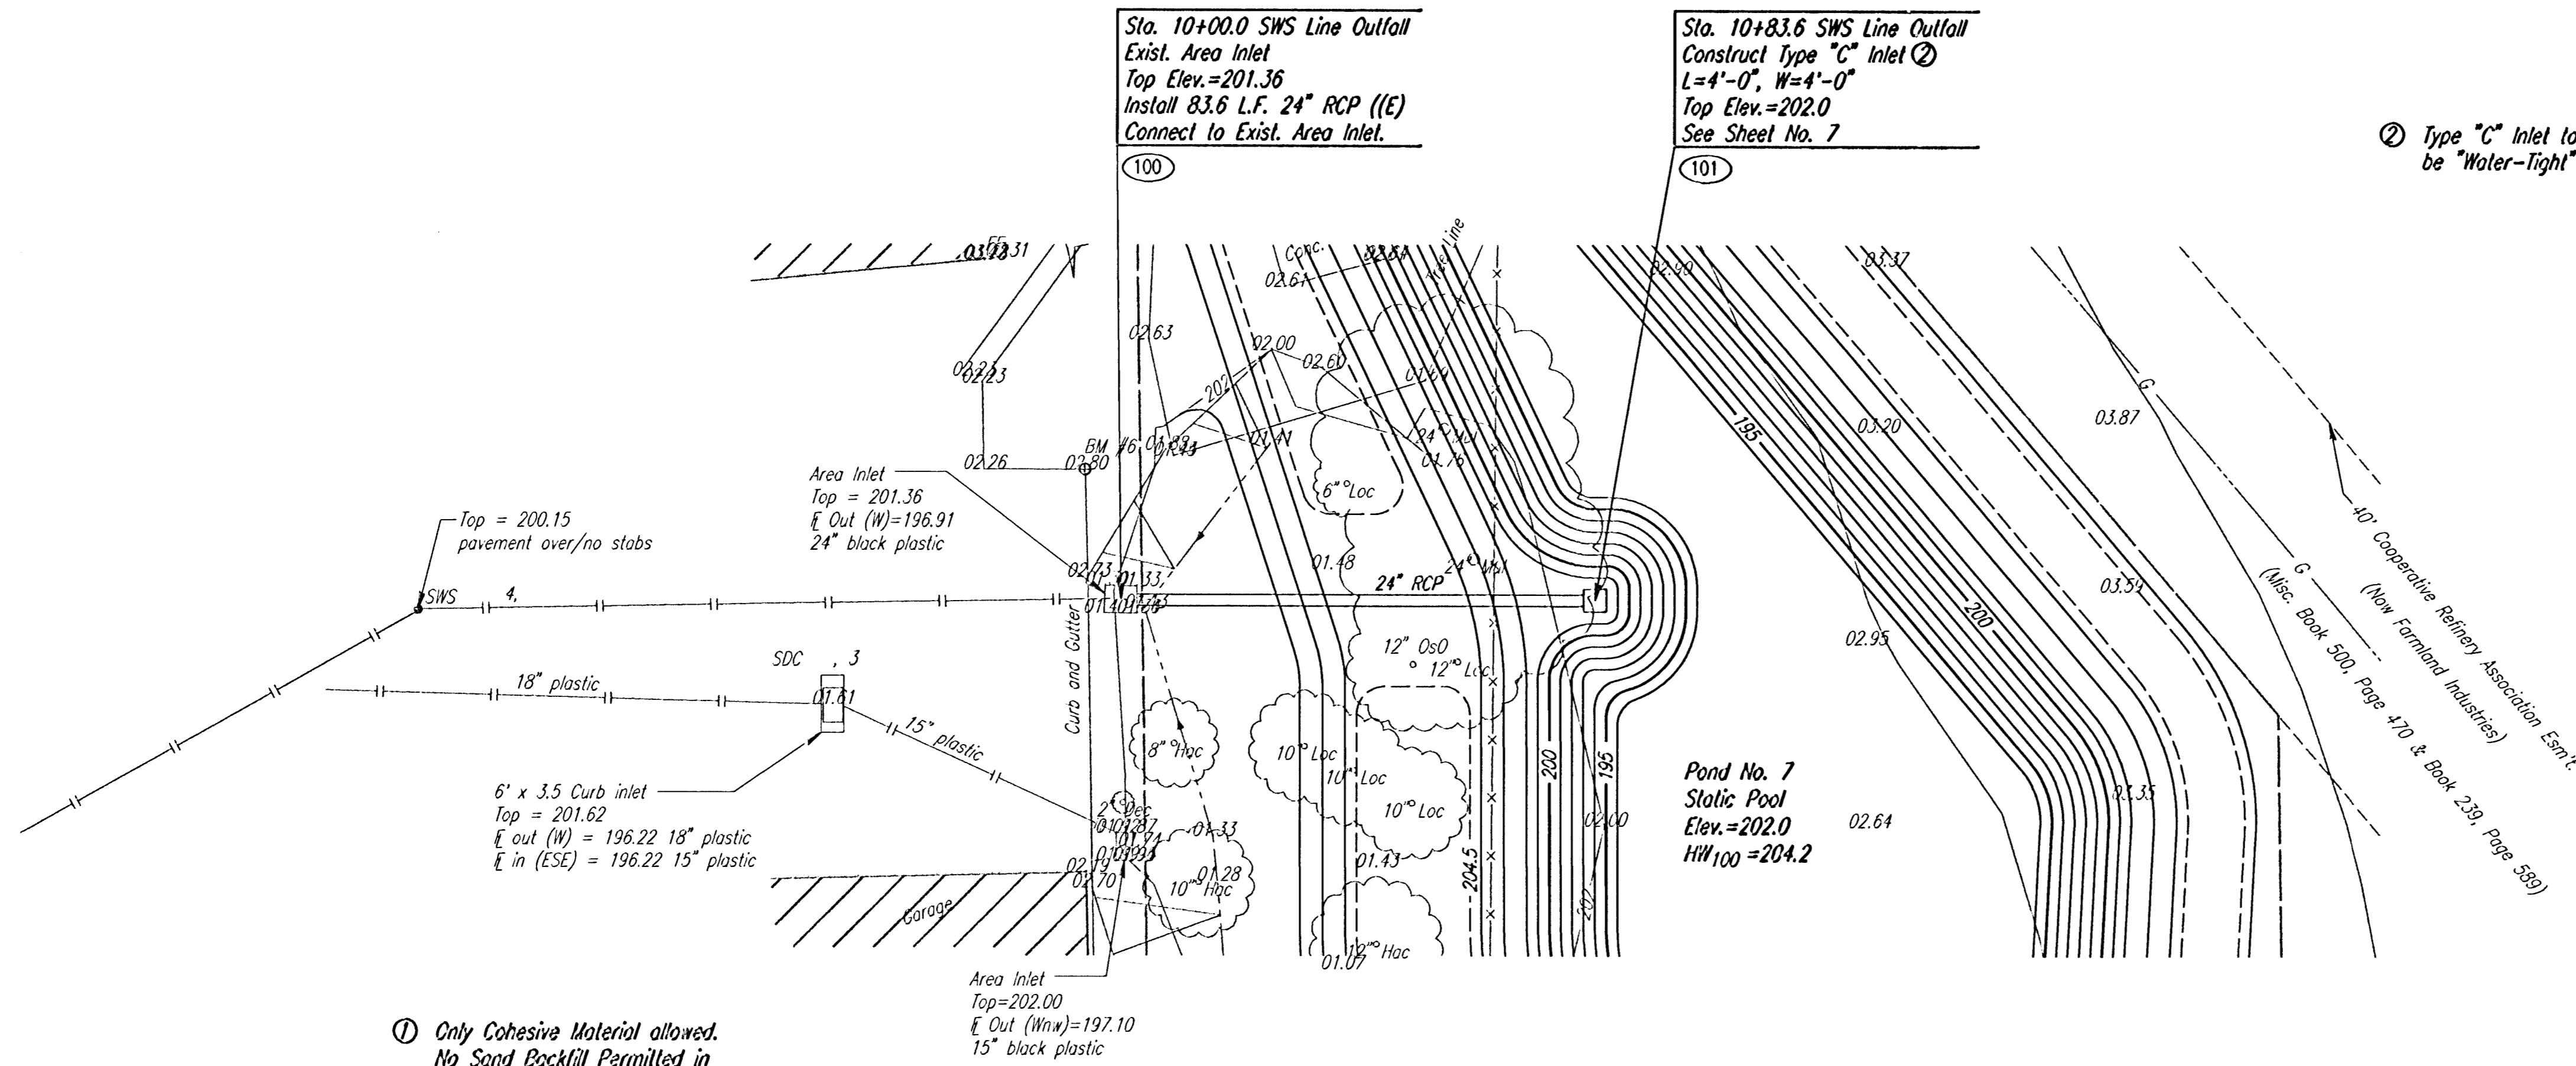


① Only Cohesive Material allowed.
No Sand Backfill Permitted in
either Pipe Trench zone or Pond
Embankment.

② Type "C" Inlet to
be "Water-Tight"

SCALE: 1"=20'

SWS LINE OUTFALL		
POINT	NORTH	EAST
100	386932.9743	2370109.7265
101	386932.9743	2370193.3605

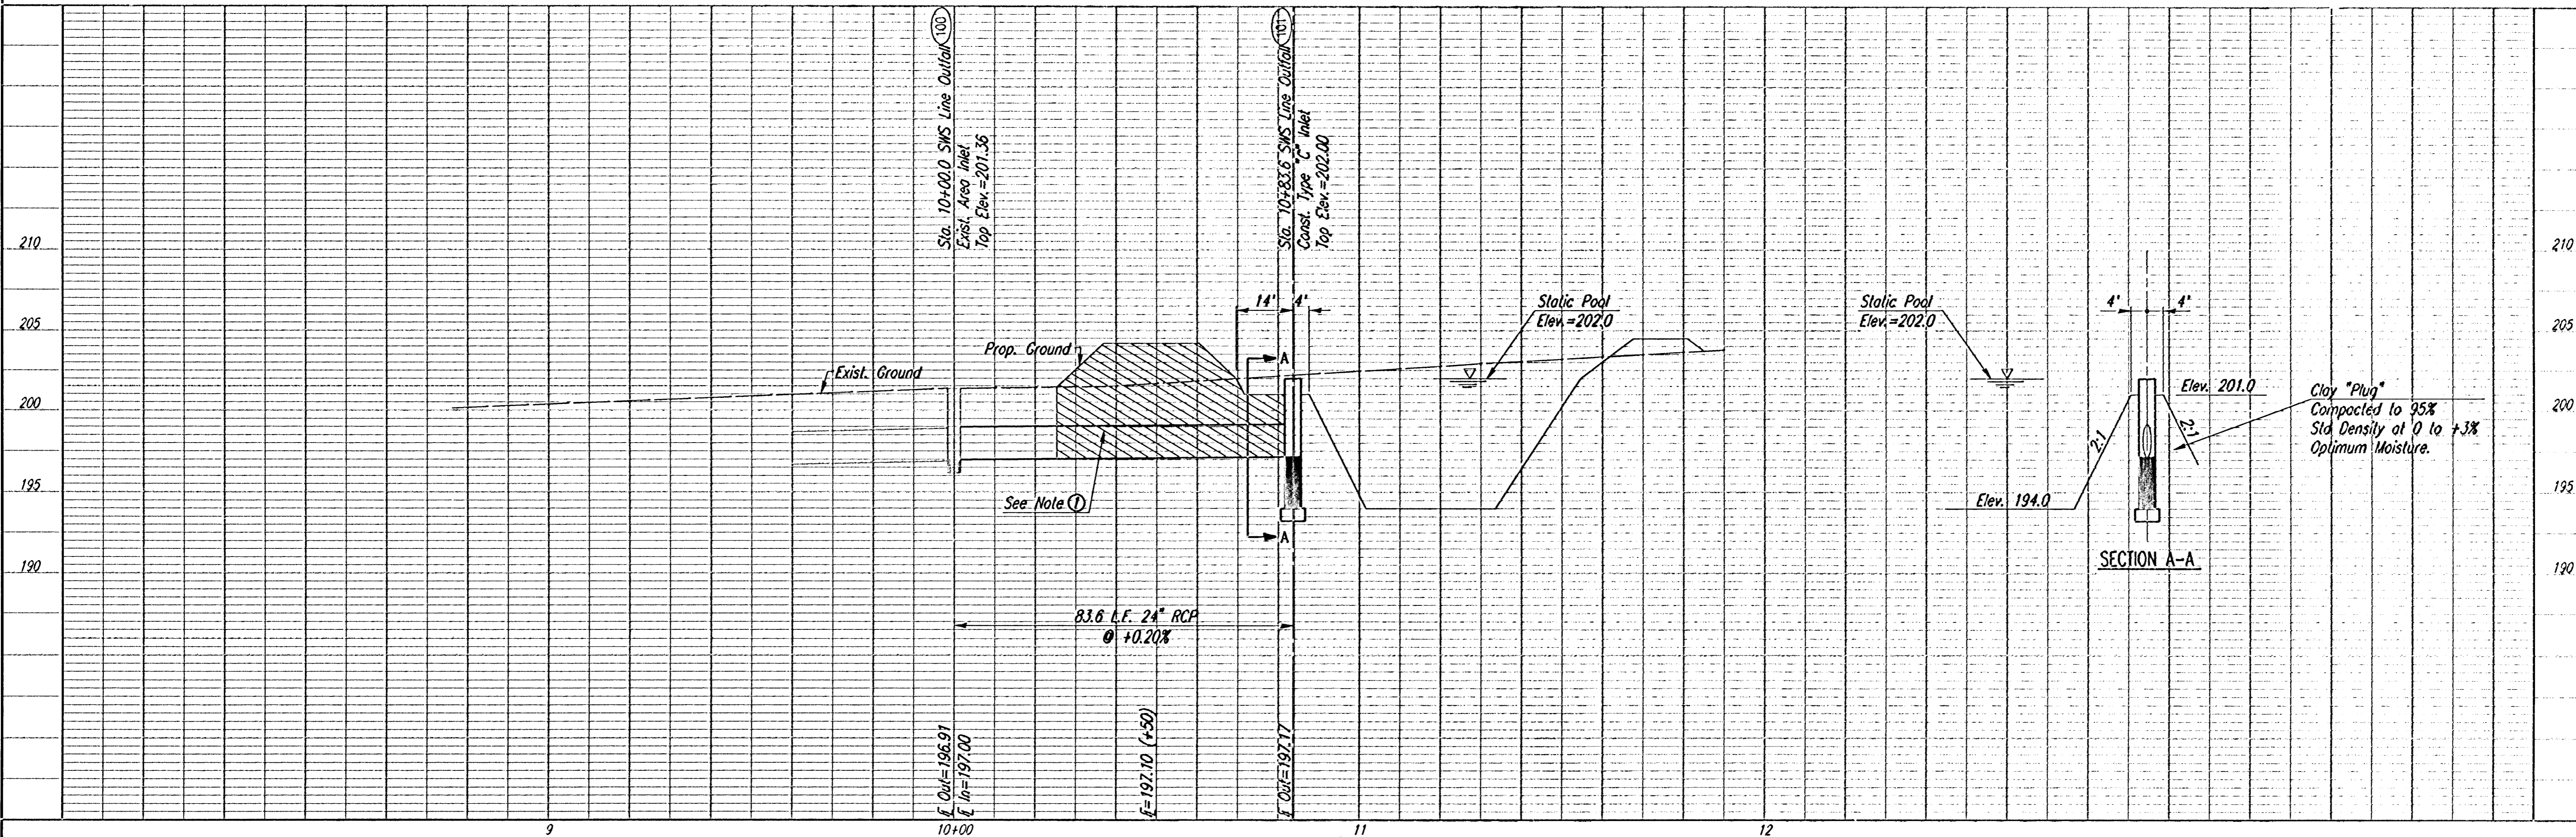

REMININGTON PLACE PHASE I
STORM WATER DRAIN NO. 165
SWS LINE OUTFALL
STA. 10+00.0 TO STA. 10+83.6

C.O.M. PROJ. NO. 468-76-245-83752-000-000-001

Professional Engineering Consultants, P.A.
900 S. TOPEKA • WICHITA, KANSAS 67202
316-268-2091 • FAX 316-268-3003

Job No. 01158-1
Date AUGUST 2001

Designed by BER
Drawn by BJS

Sheet 6 of 21