


PT

150 140 130 120 110 100 90 80 70 60 50 40 30 20 10 0 10 20 30 40 50 60 70 80 90 100 110 120

PROJECT NO.	SHEET NO.	TOTAL SHEETS
468-83252	11	21

130 140 150 160 170

DATE	
BY	
REFERENCES NOTED	
REFERENCES CHECKED	

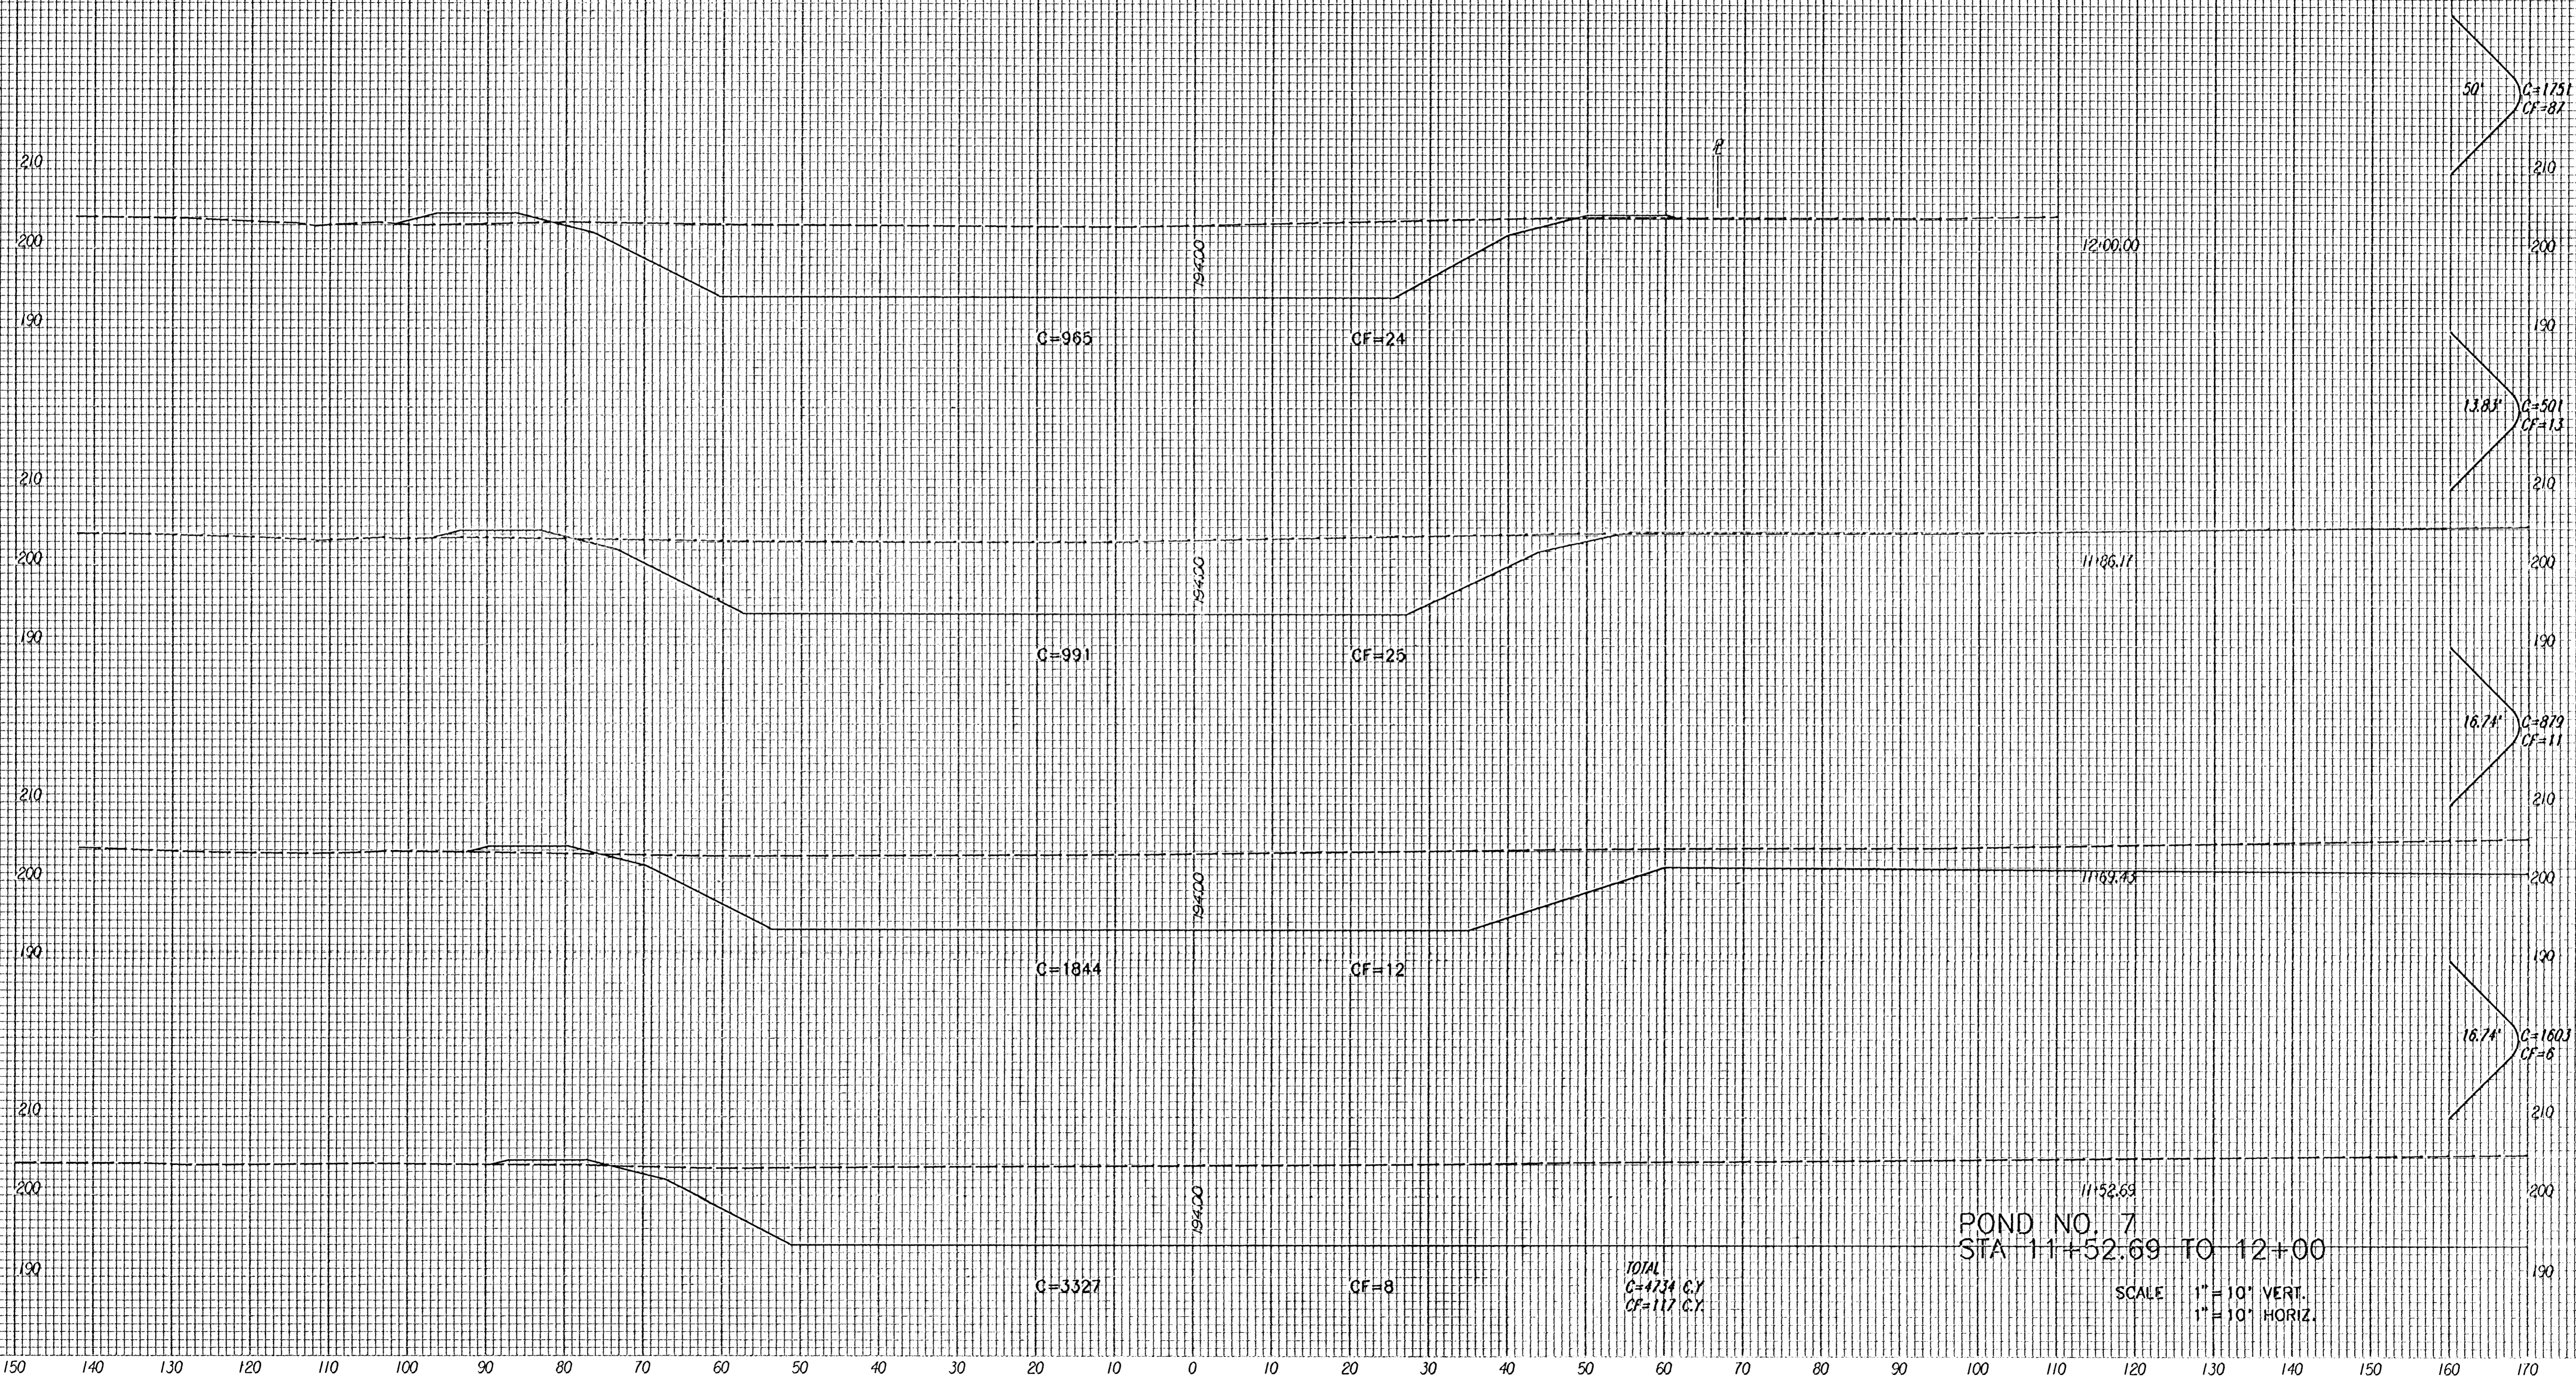

i:\2001\01158\001\asecpond.dgn  
Date Plotted: Oct. 23, 2001  
Deliver to: Brent Remsburg

POND NO. 7  
STA 11+52.69 TO 12+00

SCALE 1" = 10' VERT.  
1" = 10' HORIZ.

TOTAL  
C=4734 C.Y.  
CF=117 C.Y.

150 140 130 120 110 100 90 80 70 60 50 40 30 20 10 0 10 20 30 40 50 60 70 80 90 100 110 120 130 140 150 160 170