


PH

150 140 130 120 110 100 90 80 70 60 50 40 30 20 10 0 10 20 30 40 50 60 70 80 90 100 110 120

PROJECT NO.	SHEET NO.	TOTAL SHEETS
468-83252	13	21

130 140 150 160 170

BY	DATE
REFERENCES NOTED	
REFERENCES CHECKED	

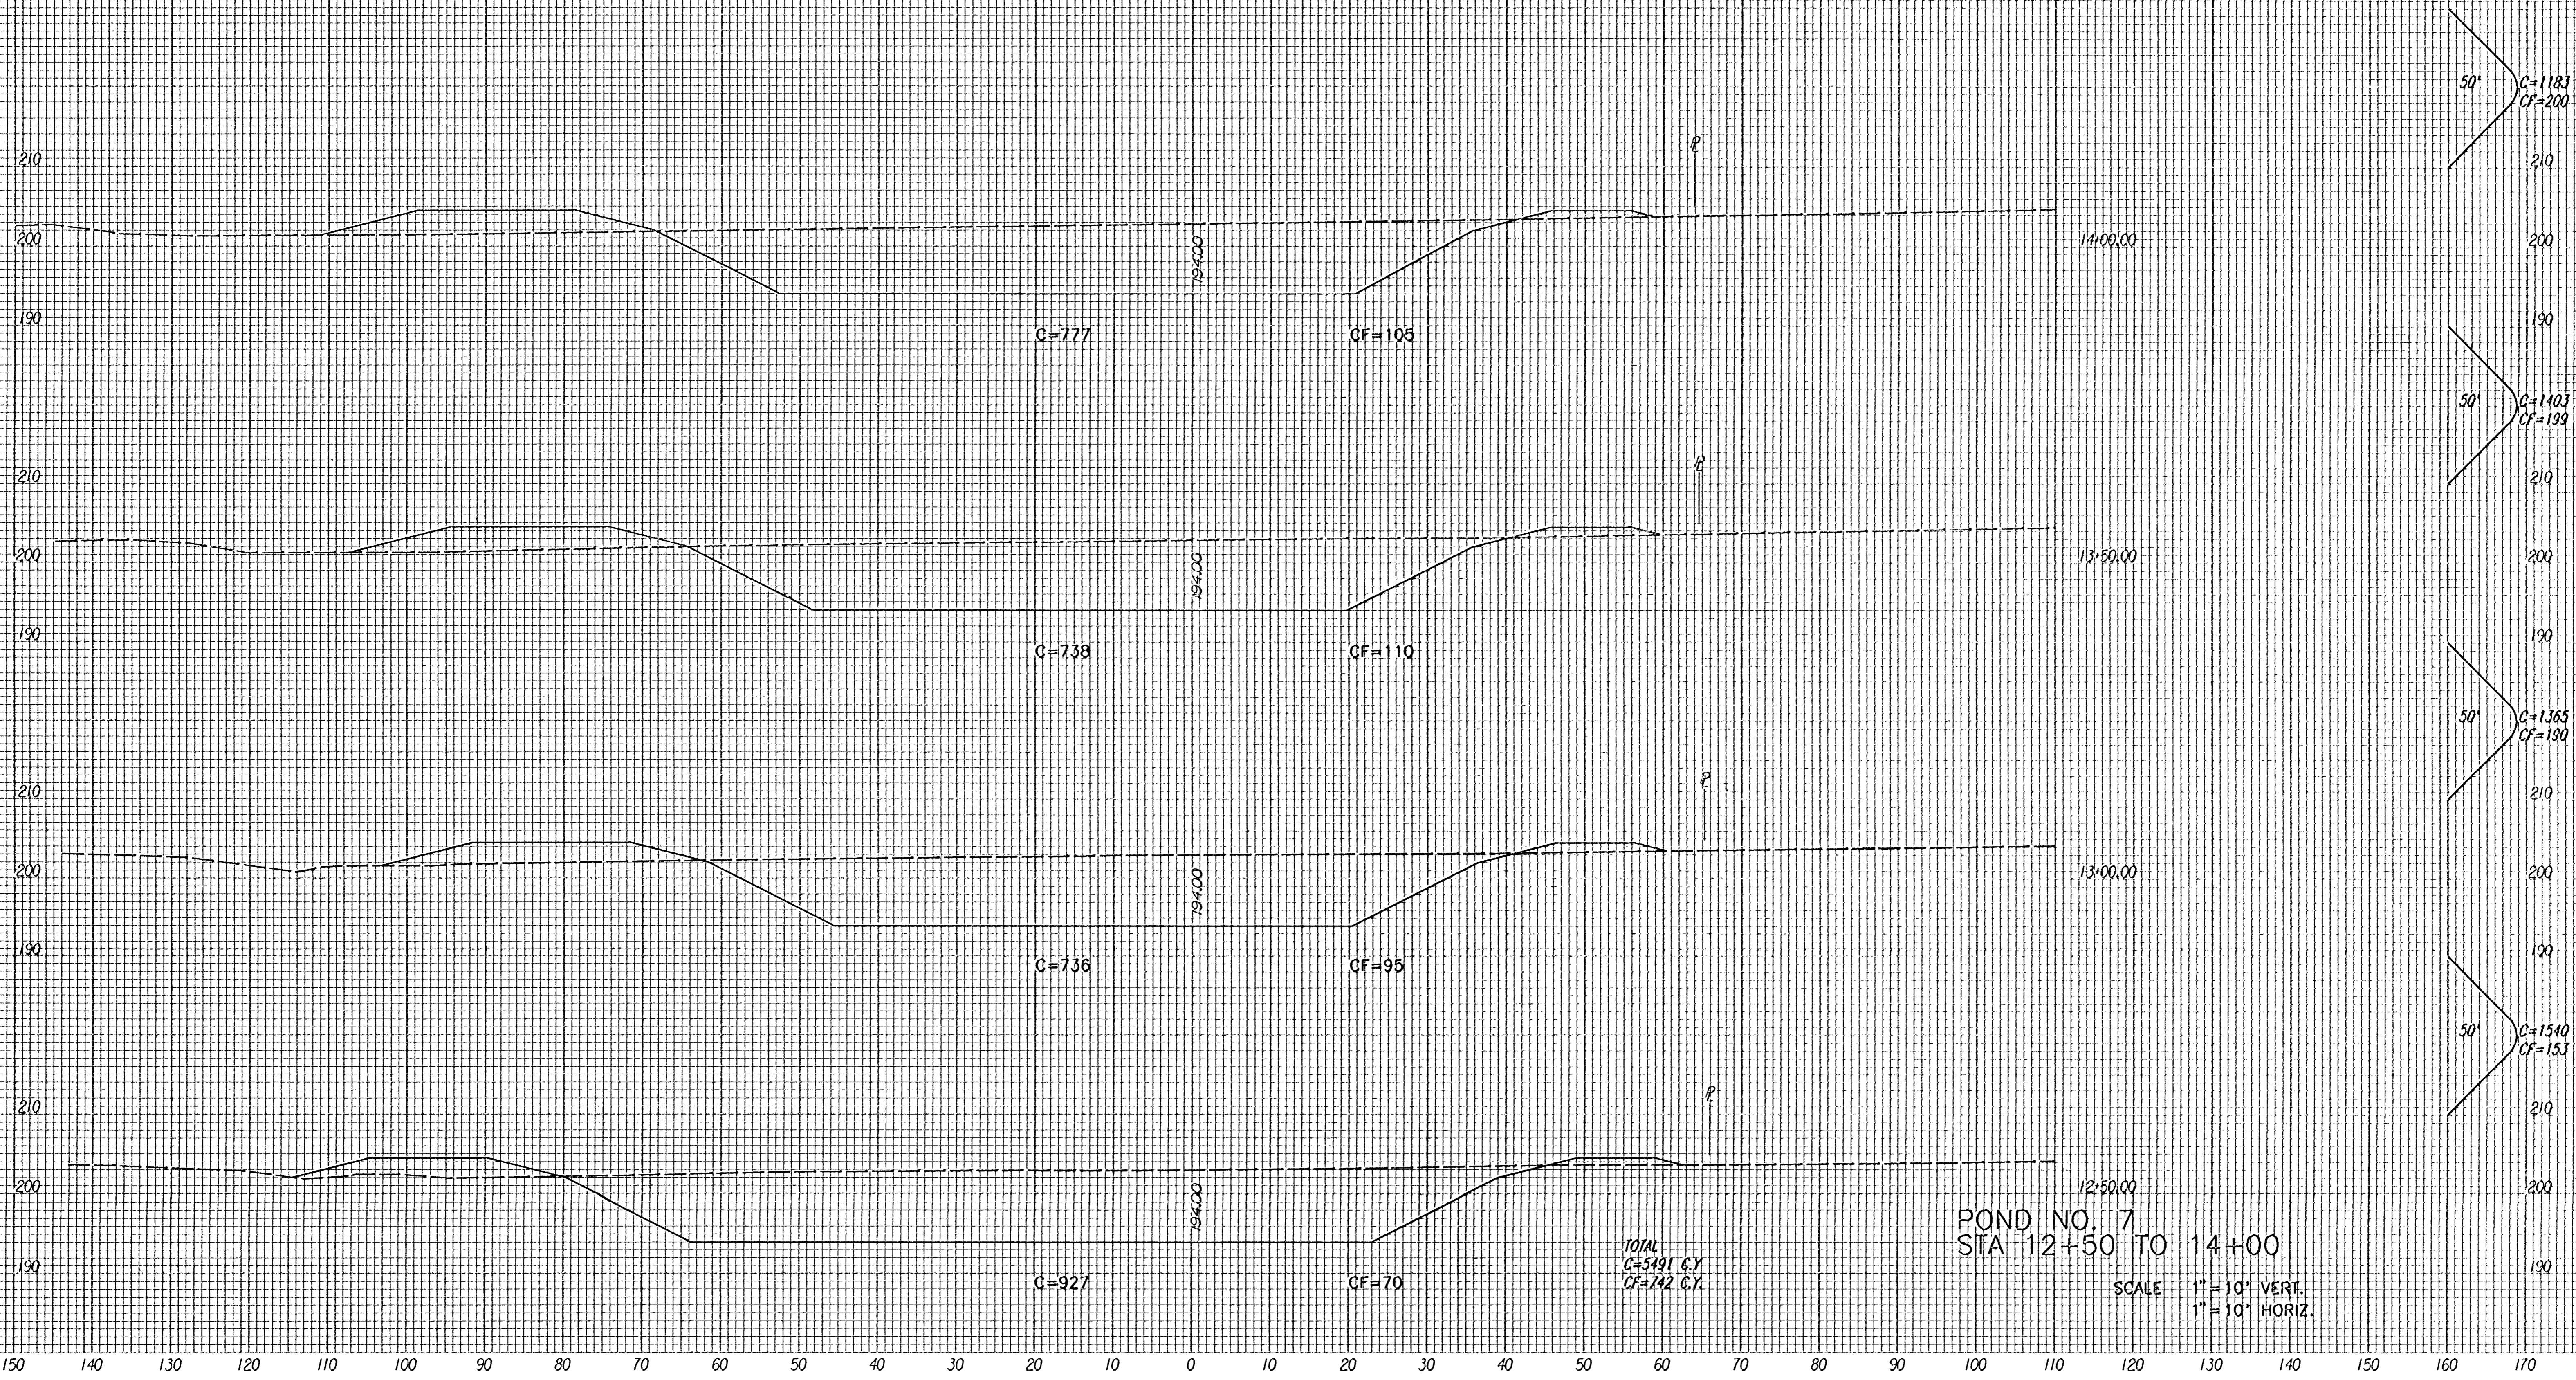

POND NO. 7
STA 12+50 TO 14+00

SCALE 1" = 10' VERT.
1" = 10' HORIZ.

i: 2001/01158/001/xsecpond.dgn
Date Plotted: Oct. 23, 2001
Deliver to: Brent Remsburg

150 140 130 120 110 100 90 80 70 60 50 40 30 20 10 0 10 20 30 40 50 60 70 80 90 100 110 120 130 140 150 160 170