


PI

PROJECT NO.	SHEET NO.	TOTAL SHEETS
468-83252	18	21

BY	DATE
REFERENCES NOTED	REFERENCES CHECKED

i: 2001/01158/001/xsecpond.dgn  
 Date Plotted: Oct. 23, 2001  
 Deliver to: Brent Remsburg

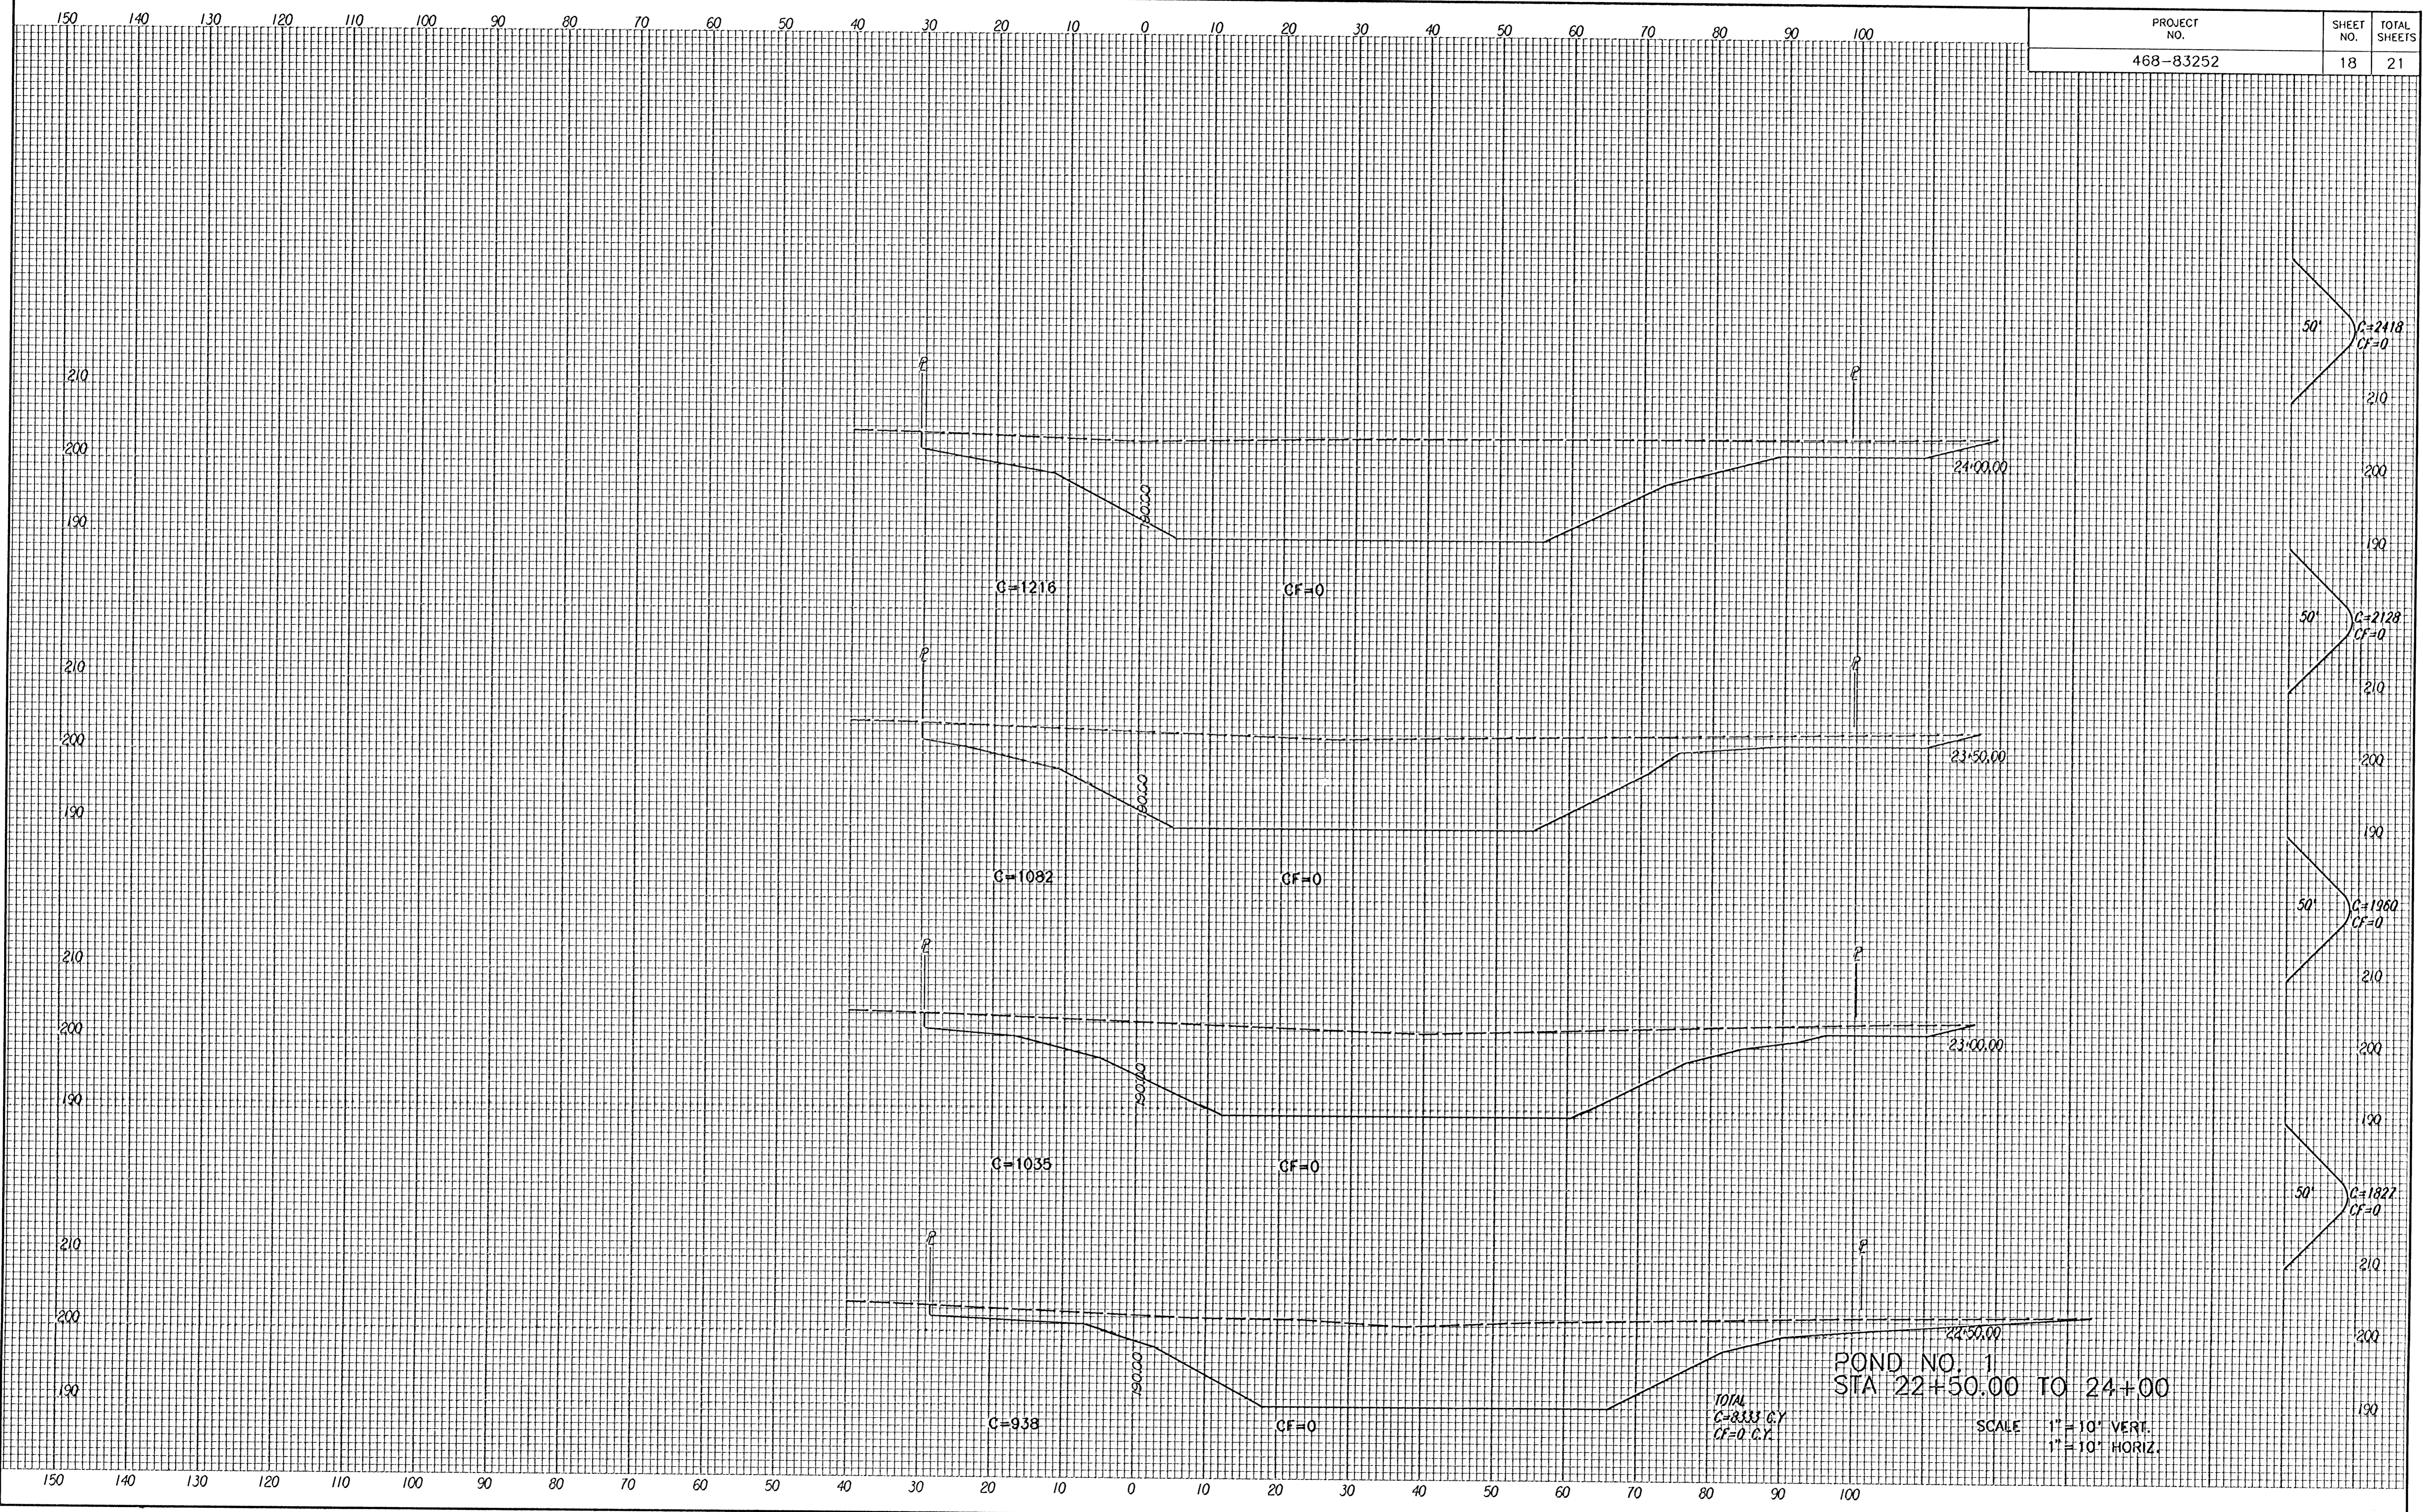

50' C=2418  
CF=0

50' C=2128  
CF=0

50' C=1960  
CF=0

50' C=1827  
CF=0

POND NO. 1  
 STA 22+50.00 TO 24+00  
 TOTAL  
 C=8533 C.Y.  
 CF=0 C.Y.  
 SCALE 1"=10' VERT.  
 1"=10' HORIZ.