




**SANITARY SEWER PLANS FOR  
POWER C.D.C. THIRD ADDITION**

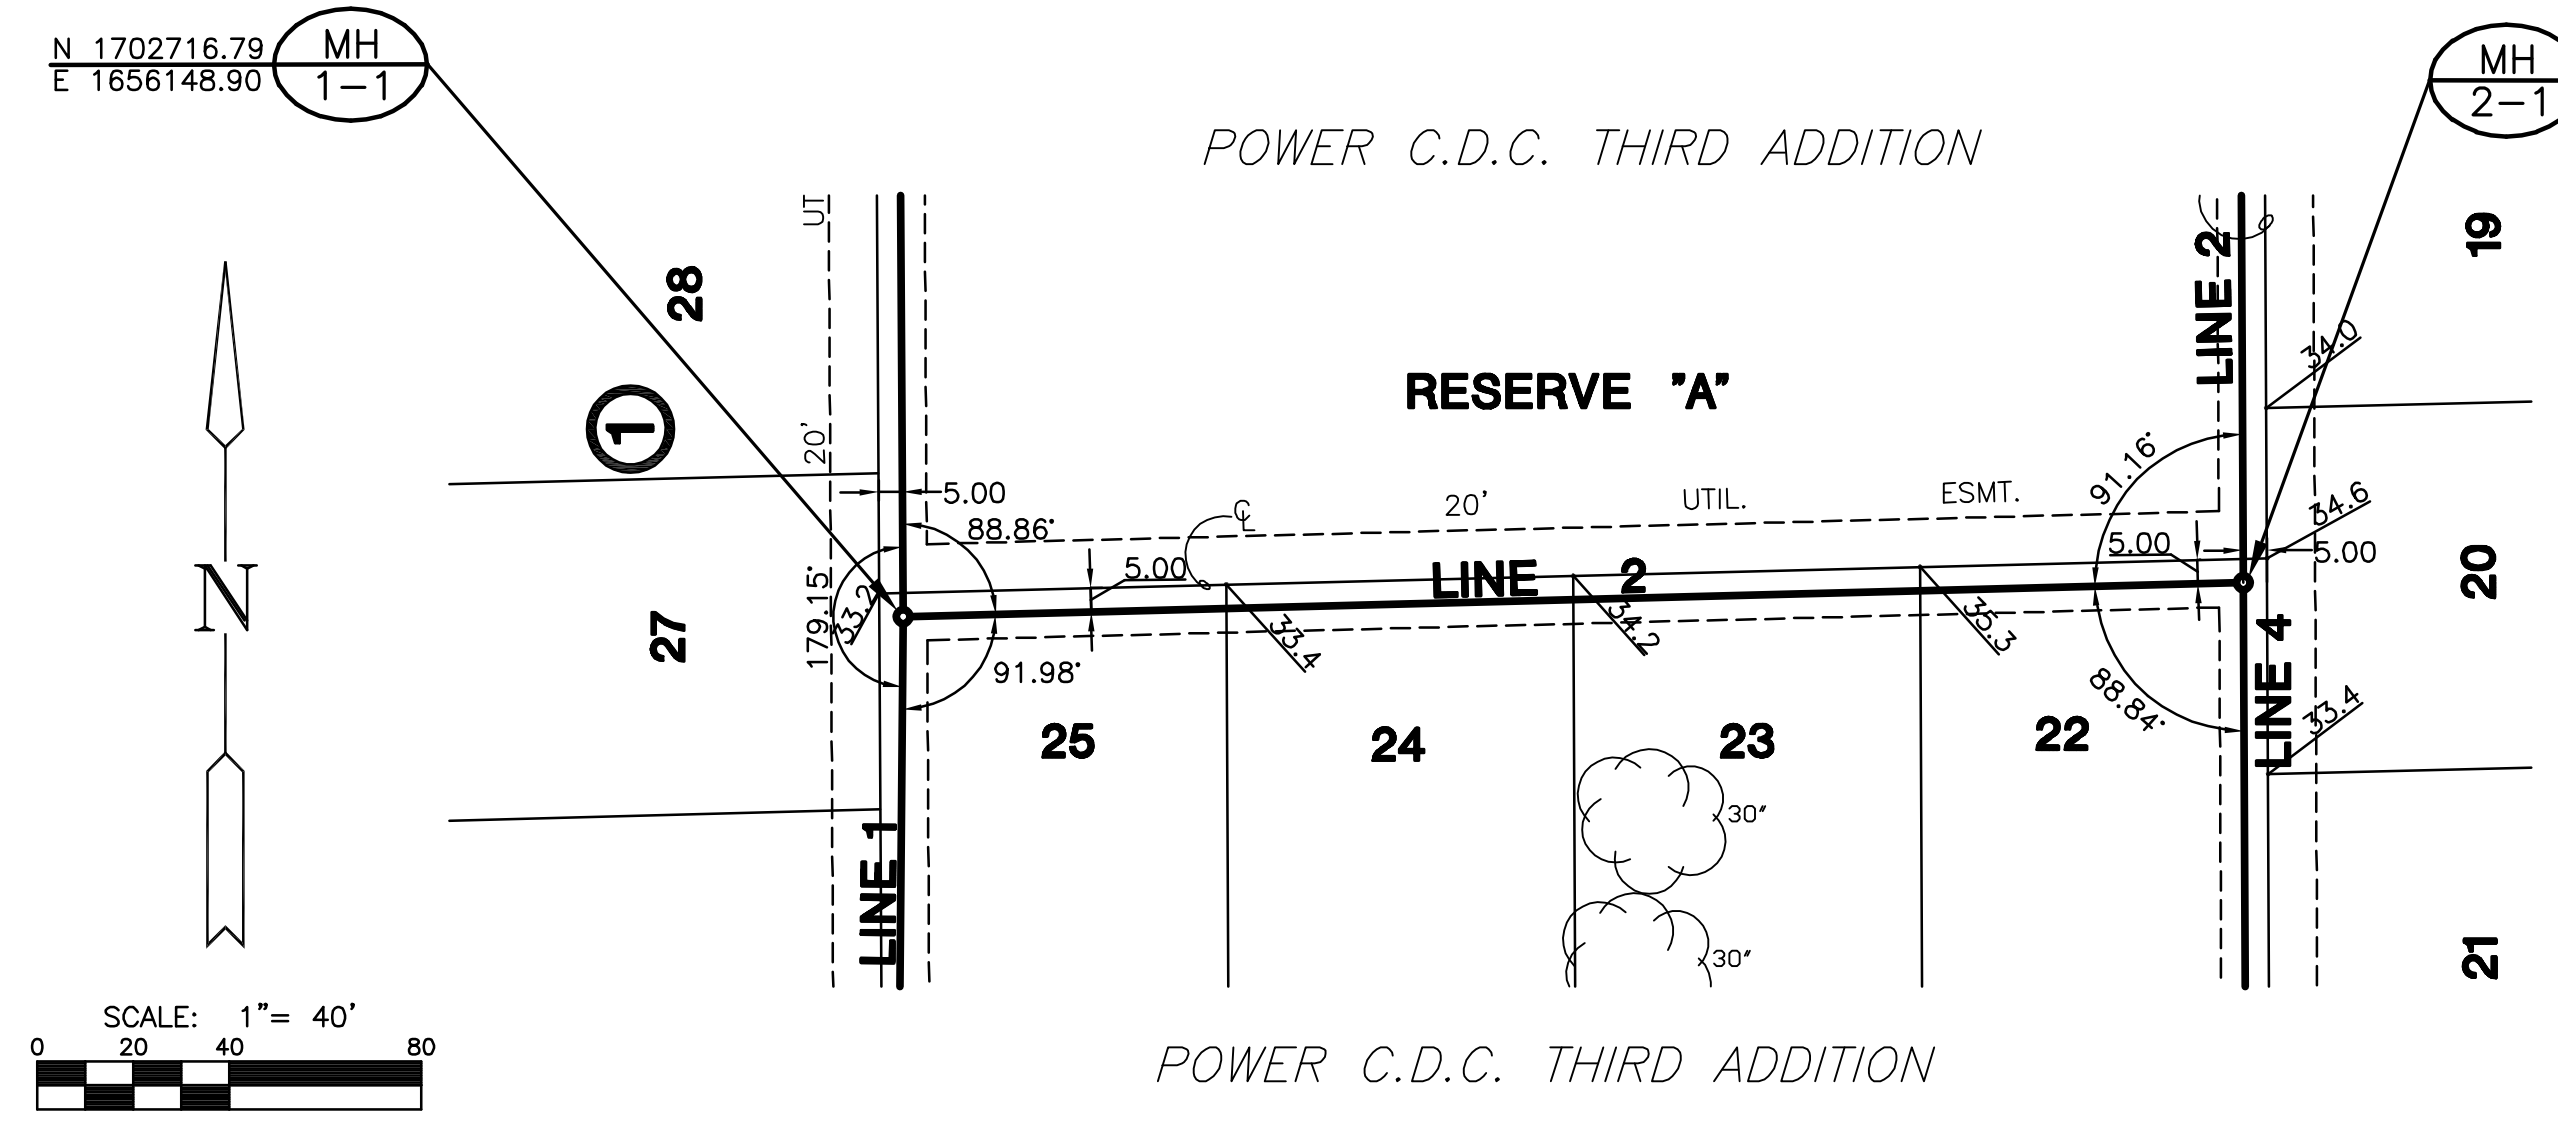

**PLAN LINE 2**

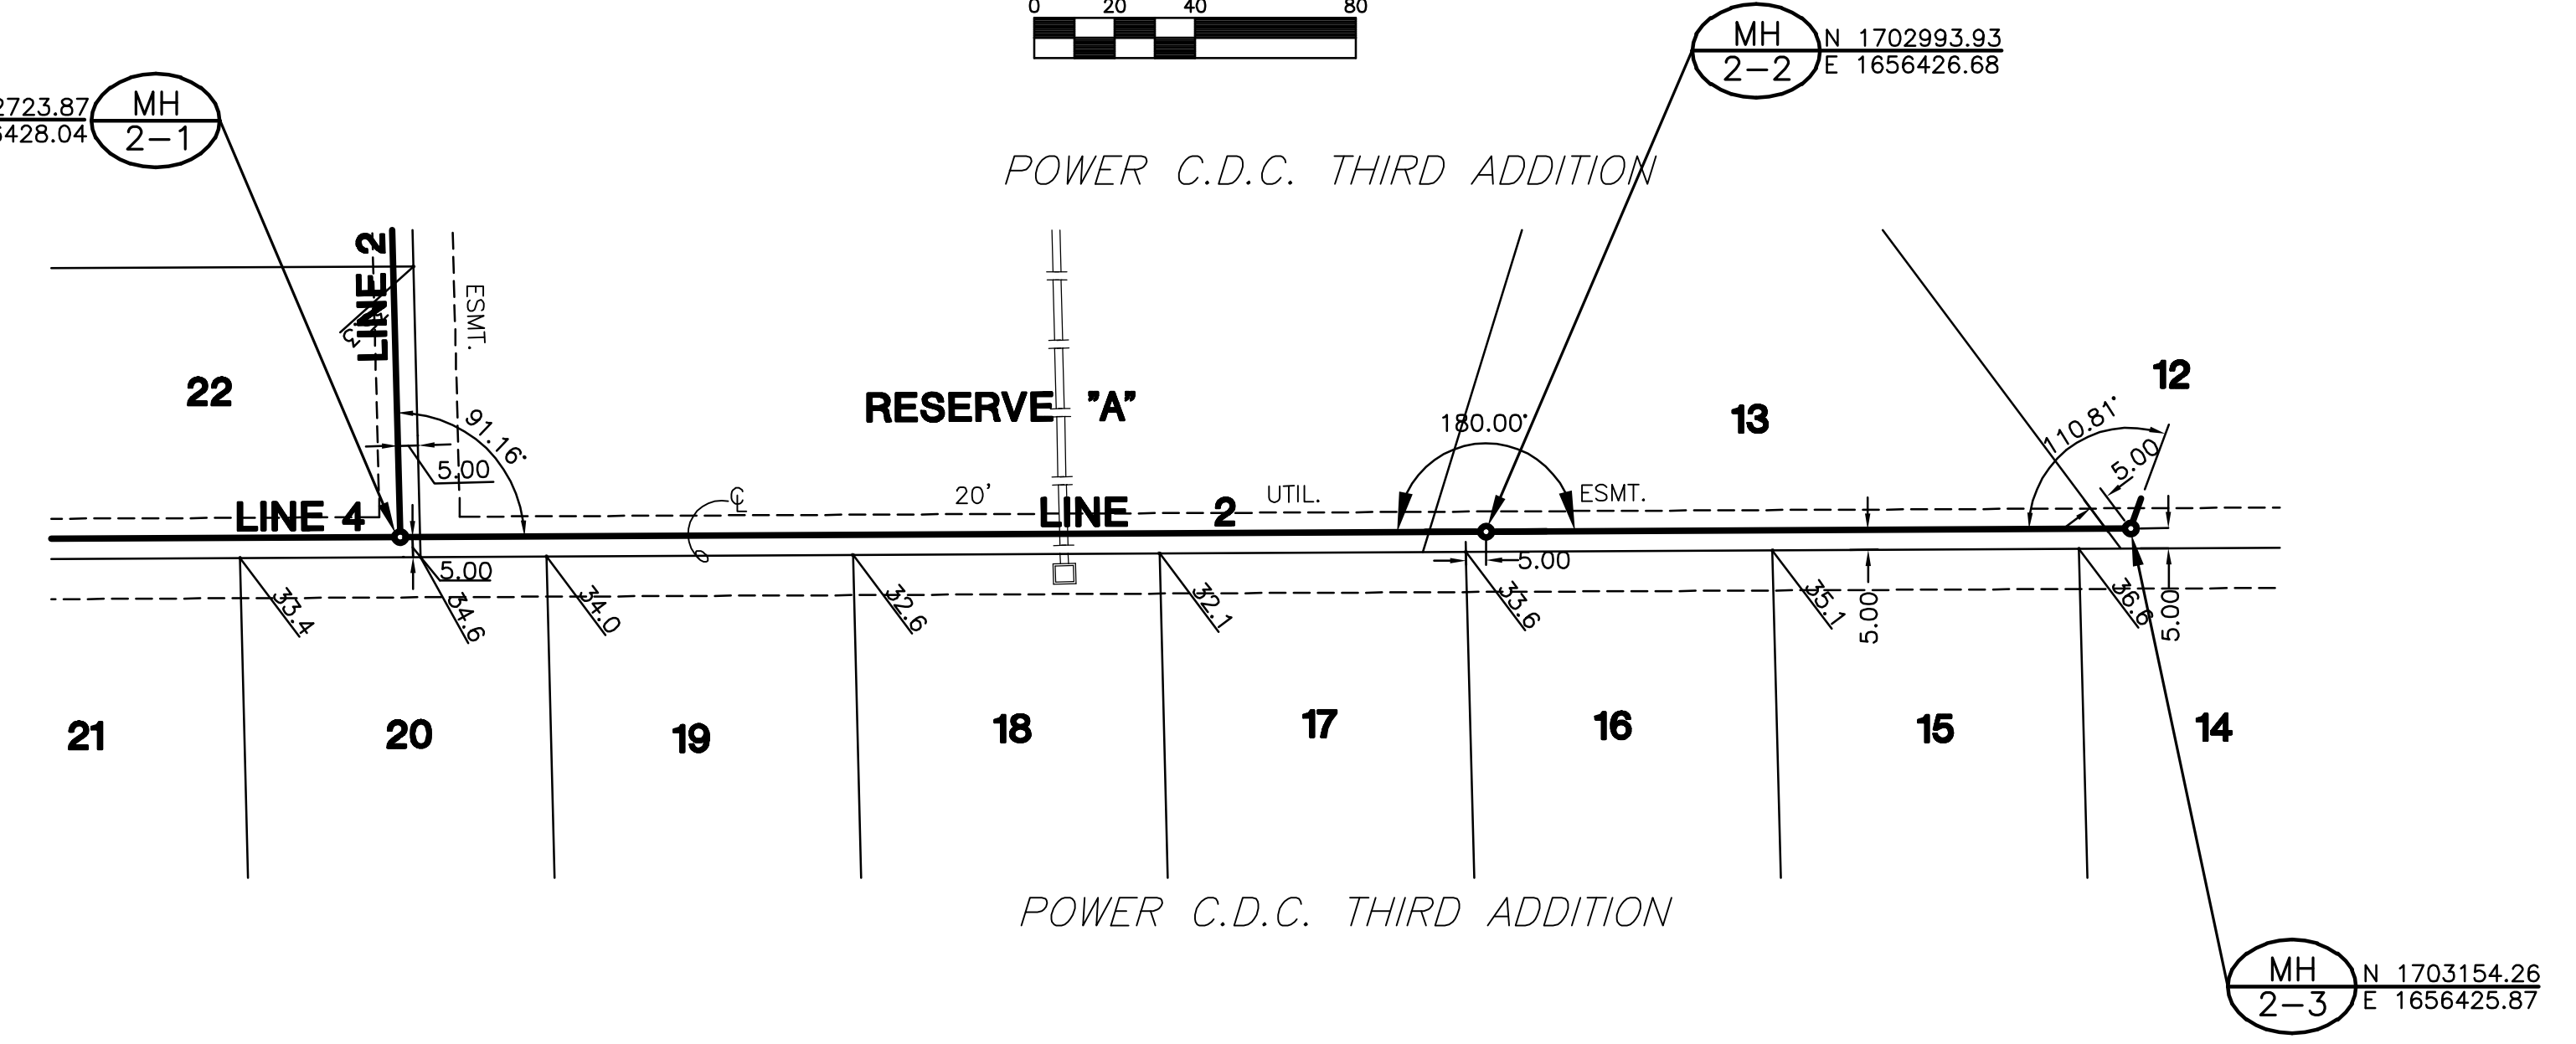

**PLAN LINE 2**

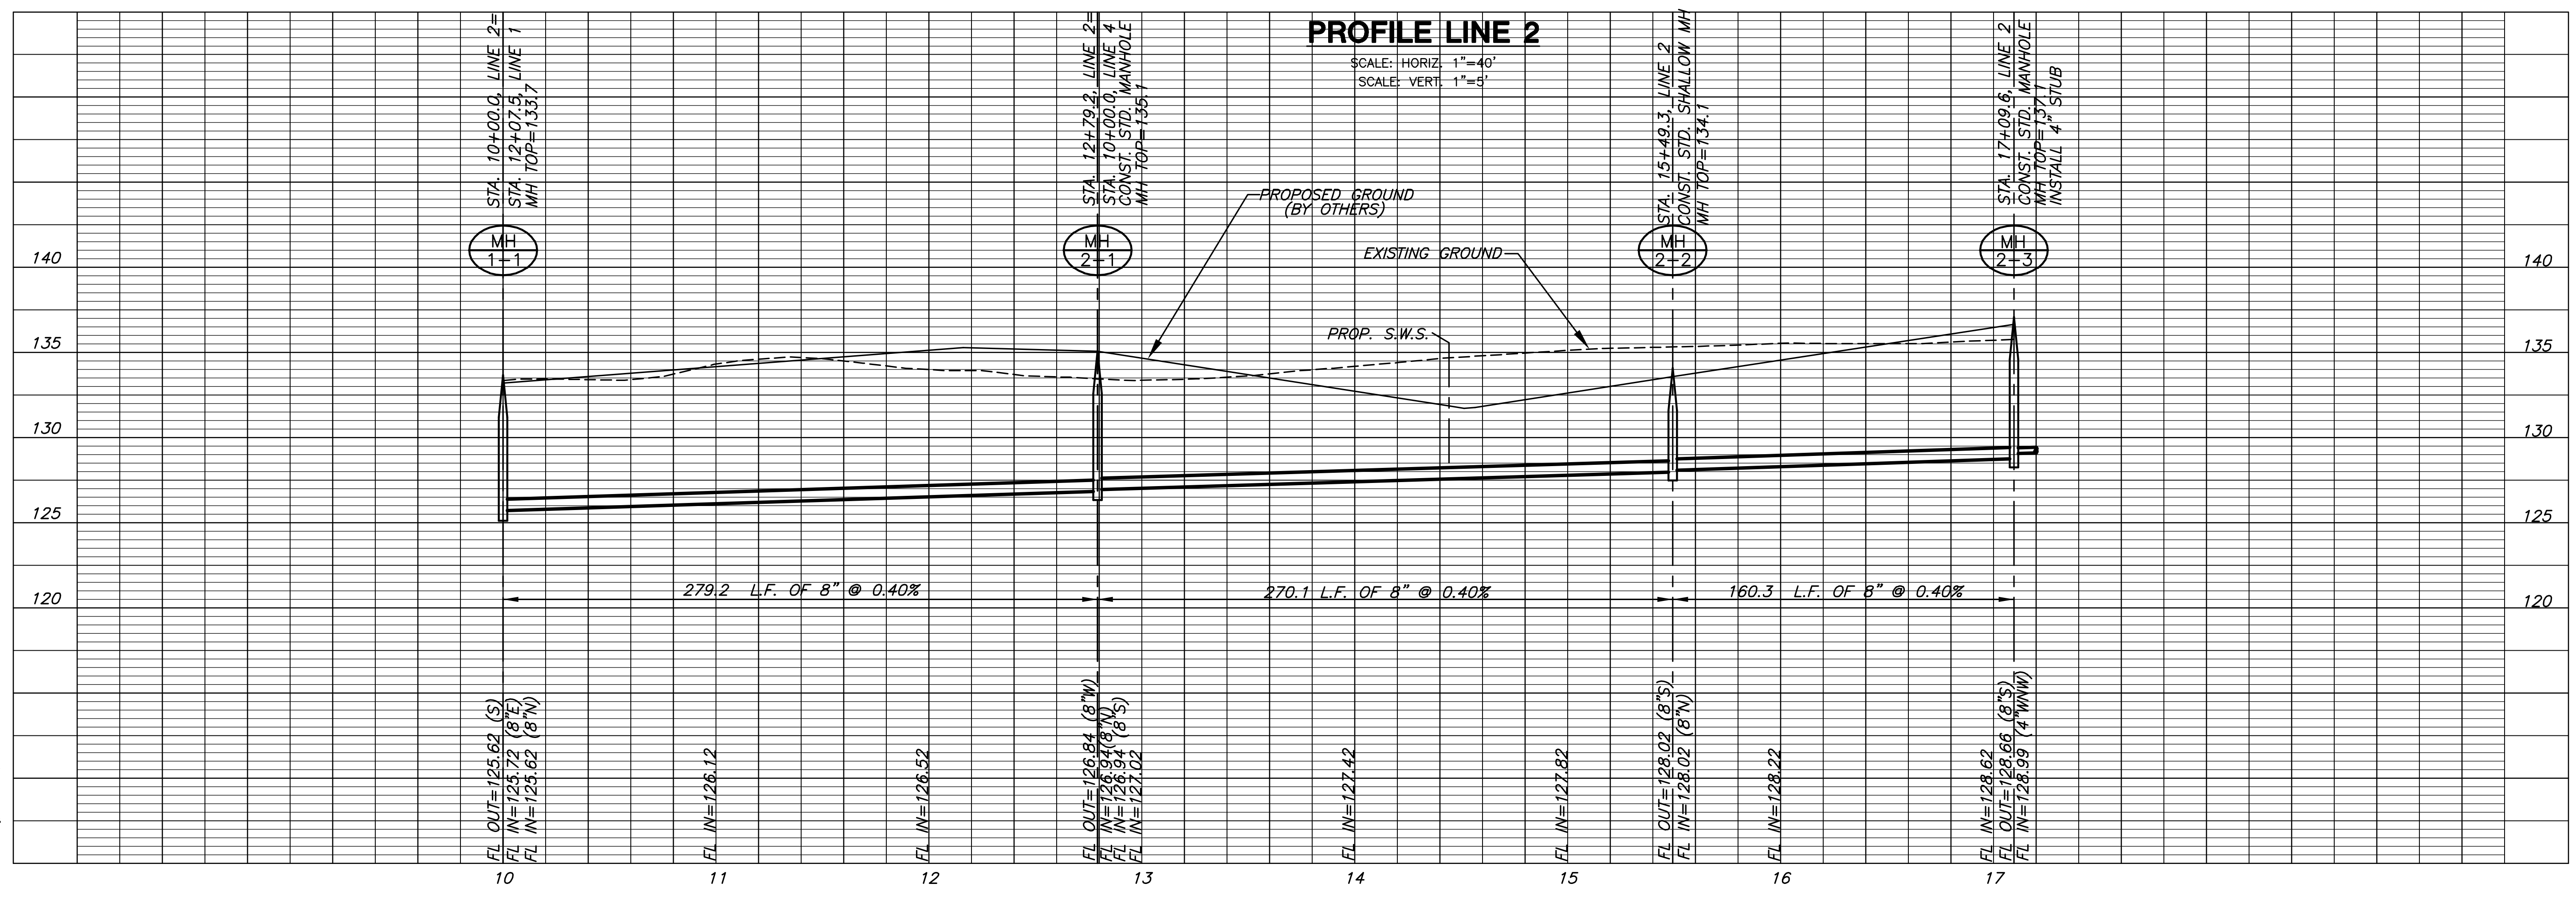

**PROFILE LINE 2**

PLOTED: Wednesday, October 31, 2007 @ 02:08PM

H:\CIVIL\02035\03084\DWG\SAN\03084\_B2.DWG

**PLAN LINE 2**

SHEET TITLE

PROJECT NUMBER

DESIGN BY  
**JTC**

DRAWN BY  
**DDG**

CHECKED BY  
**GJA**

ISSUED  
**October 2007**

REVISED

SHEET NO.

**4 of 9**