


Plat Iron Points			
Point #	Northing	Easting	Description
409	1703160.98	1655842.33	PI
410	1702584.08	1655845.50	PI
411	1701892.88	1655873.71	PI
412	1703214.28	1655883.40	PI
413	1702924.30	1655964.78	PI
414	1702587.15	1655966.64	PI
415	1702924.61	1656022.78	PI
416	1702588.62	1656024.63	PI
417	1703053.97	1656090.84	PI
418	1702995.99	1656092.16	PI
419	1702925.00	1656093.78	PI
420	1703057.03	1656225.07	PI
421	1702999.05	1656226.39	PI
422	1703028.97	1656266.45	PI
423	1703229.68	1656558.46	PI
424	1702602.24	1656561.63	PI
425	1703244.27	1657198.00	PI
426	1701925.86	1657204.66	PI

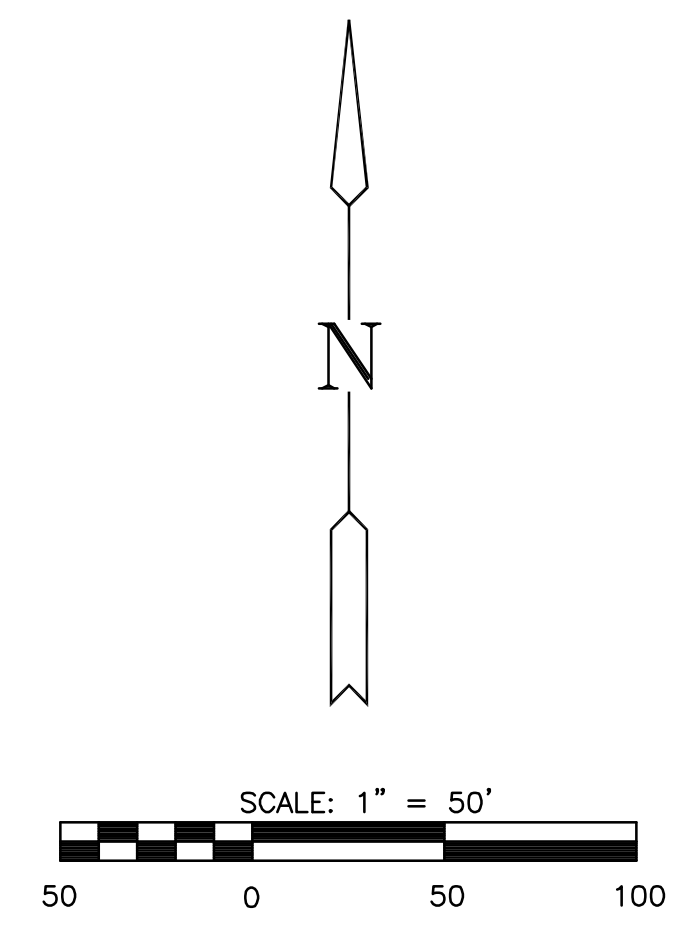

Sanitary Sewer Points			
Point #	Northing	Easting	Description
2000	1702509.26	1656146.94	MH 1-0
2001	1702716.79	1656148.90	MH 1-1
2002	1702992.24	1656147.39	MH 1-2
2003	1703070.05	1656138.02	MH 1-3
2004	1703038.45	1656005.09	MH 1-4
2005	1702723.87	1656428.04	MH 2-1
2006	1702993.93	1656426.68	MH 2-2
2007	1703154.26	1656425.87	MH 2-3
2008	1703071.64	1656207.82	MH 3-1
2009	1702678.97	1656428.27	MH 4-1
2010	1702853.55	1655841.02	MH 5-0
2011	1702956.87	1655840.45	MH 5-1

**SANITARY SEWER PLANS FOR
POWER C.D.C. THIRD ADDITION**

BUBBLE MAP
SHEET TITLE
468-83627
PROJECT NUMBER

JTC | DDG | GJA
DESIGNED | DRAWN | CHECKED

ISSUED
OCTOBER 2007

REVISED

SHEET NO.
6 of 9