


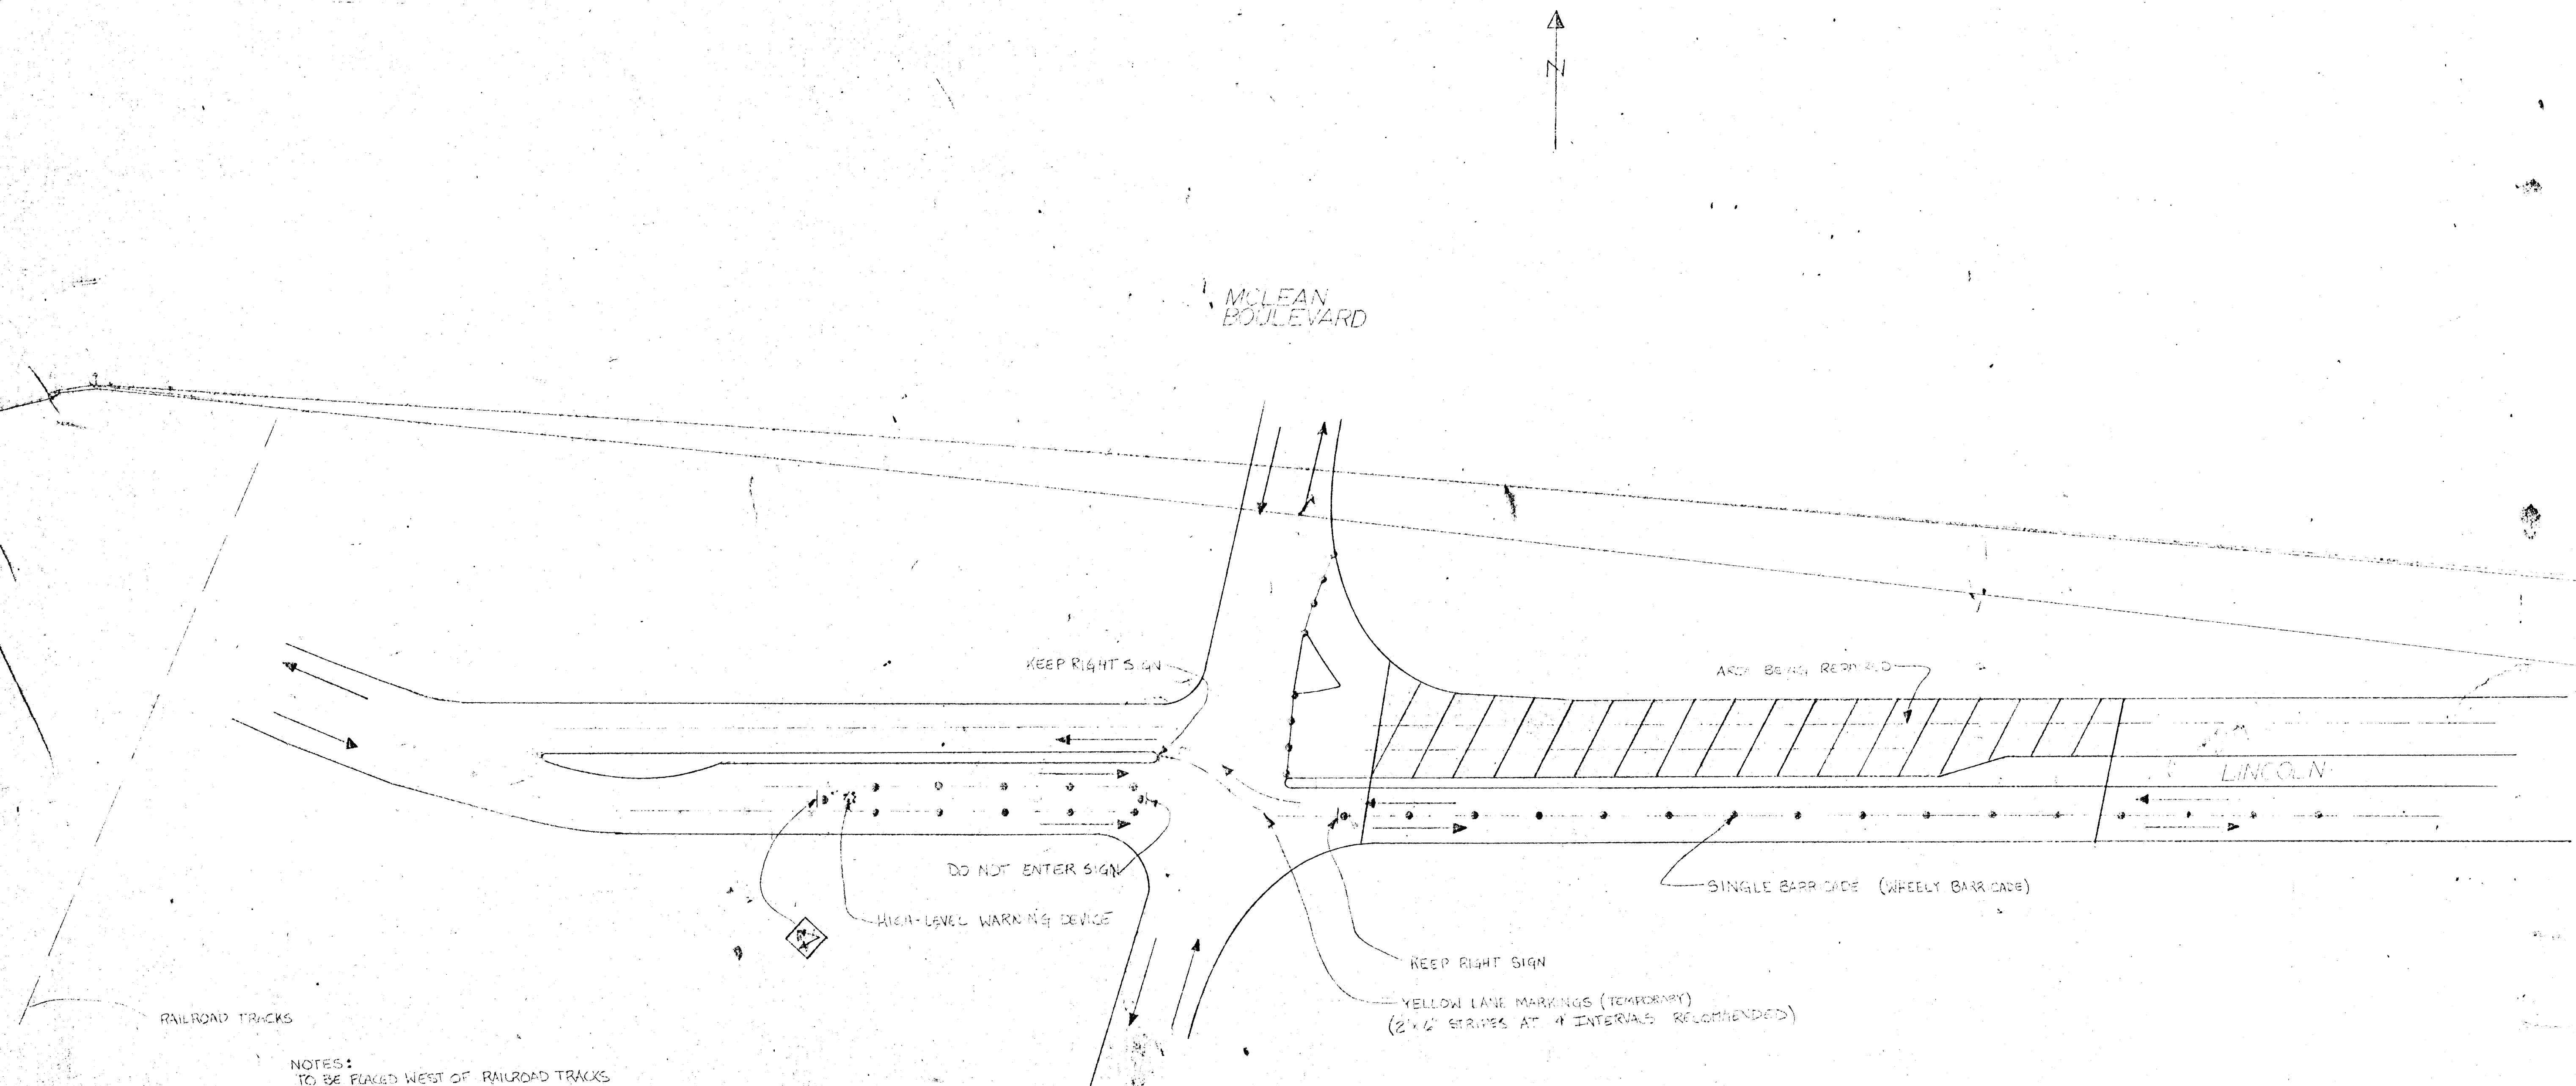

NOTES:
1. TO BE PLACED WEST OF RAILROAD TRACKS
2. ROAD WORK AHEAD SIGN
3. LEFT LANE CLOSED AHEAD SIGN

DECK REPAIR
LINCOLN STREET BRIDGE OVER
BIG ARKANSAS RIVER
11892
5-2-10
SCALE 1"=40' MGL