


STATE	PROJECT NO.	YEAR	SHEET NO.	TOTAL SHEETS
KANSAS	TE-0284-01	2007	13	47

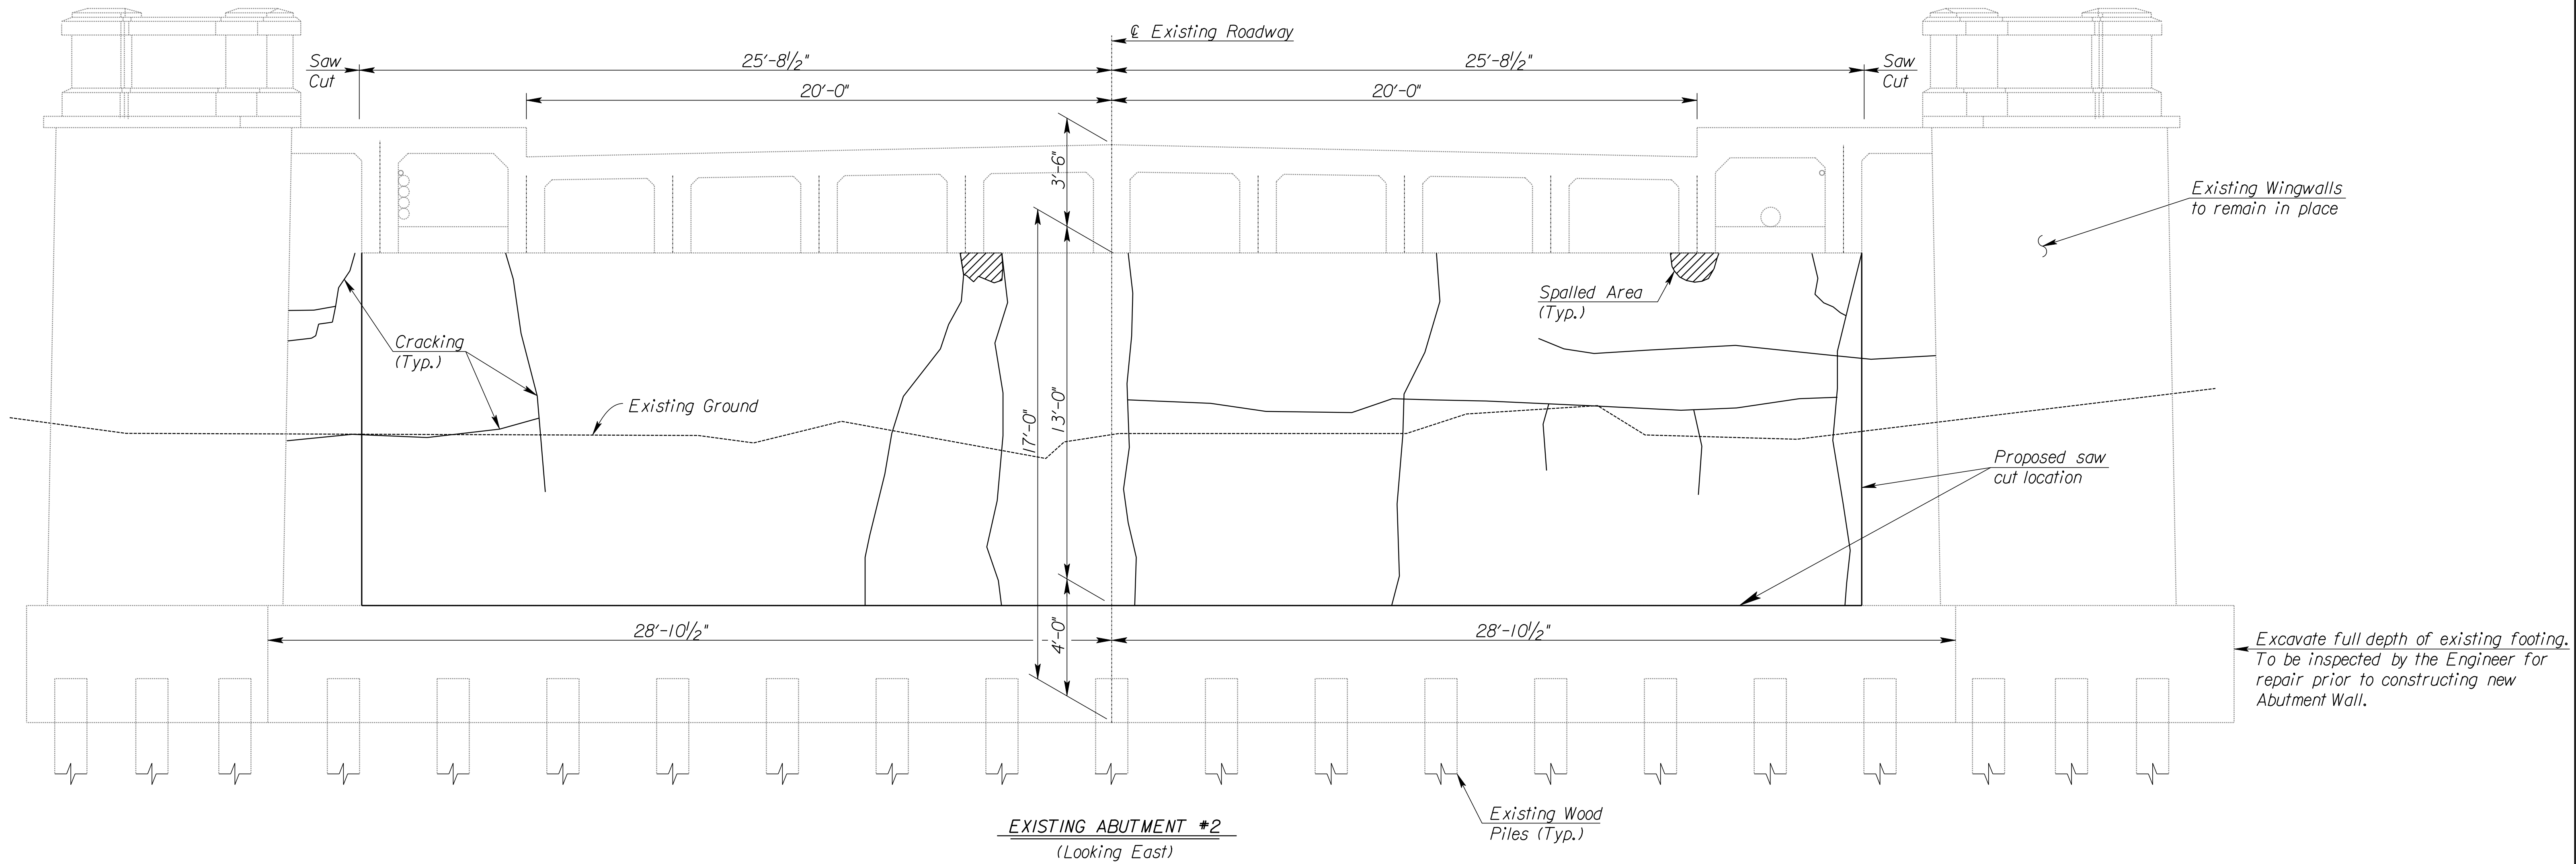

K:\35750A\CADD\SHEETS\BRIDGE\13THABUTEX02.dgn

SURV. JG, CP | PLOT CADD | DES. AH | DR. GBI | TR. CKD. BS | APP. RG

See sheet #14 for Abutment Details.

CITY OF WICHITA
 JAMES ARMOUR, P.E., CITY ENGINEER
 13TH STREET BRIDGE OVER
 LITTLE ARKANSAS RIVER
 EXISTING ABUTMENT
 NO. 2 CONDITION



SCALE: _____ DATE: 10/9/2007 DWG NO.: 35750A