

TYPICAL EXISTING PIER

See "Pier Details" sheet for more details.

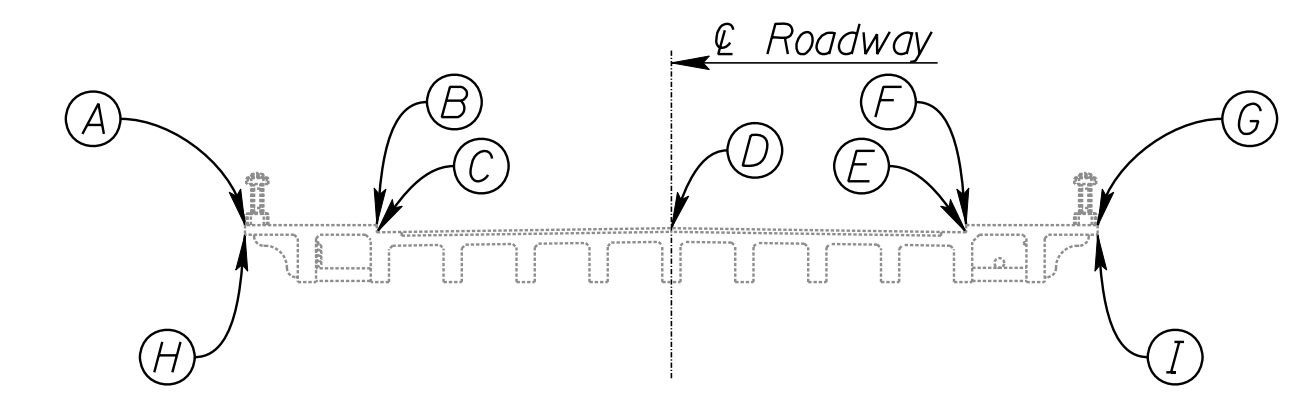


DIAGRAM FOR EXISTING BRIDGE ELEVATIONS CHART

N/S = Not Surveyed

EXISTING BRIDGE ELEVATIONS										
STATION	LOCATION	EDGE OUTSIDE SIDEWALK LT.	TOP OF C&G LT.	℄ C&G LT.	CENTERLINE CROWN GR.	℄ C&G RT.	TOP OF C&G RT.	EDGE OUTSIDE SIDEWALK RT.	BEAM BEARING EL. LT.	BEAM BEARING EL. RT.
		A	B	C	D	E	F	G	H	I
9+99.50	℄ Abut. #1	1311.28	1311.34	1310.61	1310.88	1310.74	1311.23	1311.33	1307.33	1307.33
10+31.50	℄ Pier #1	1311.71	1311.58	1310.90	1311.15	1310.94	1311.54	1311.66	1307.25	1307.25
10+66.50	℄ Pier #2	1311.81	1311.68	1310.95	1311.32	1311.08	1311.68	1311.80	N/S	N/S
11+04.50	℄ Pier #3	1311.95	1311.78	1311.13	1311.37	1311.17	1311.83	1311.92	N/S	N/S
11+45.50	℄ Pier #4	1311.96	1311.82	1311.19	1311.46	1311.20	1311.82	1311.92	N/S	N/S
11+83.50	℄ Pier #5	1311.83	1311.63	1311.01	1311.20	1311.04	1311.64	1311.77	N/S	N/S
12+18.50	℄ Pier #6	1311.68	1311.56	1310.90	1310.97	1310.88	1311.49	1311.63	1307.22	1307.22
12+50.50	℄ Abut. #2	1311.38	1311.30	1310.69	1310.81	1310.64	1311.18	1311.44	1307.31	1307.31

See sheet #19 for Pier Details.

CITY OF WICHITA
 JAMES ARMOUR, P.E., CITY ENGINEER
 13TH STREET BRIDGE OVER
 LITTLE ARKANSAS RIVER
EXISTING PIERS CONDITION



K:\35750A\CADD\SHEETS\BRIDGE\13THPIEREX01.dgn
 SURV. JG, CP PLOT CADD\DES. AH DR. GBI TR. CKD. BS APP. RG