




STATE	PROJECT NO.	YEAR	SHEET NO.	TOTAL SHEETS
KANSAS	TE-0284-01	2007	45	47

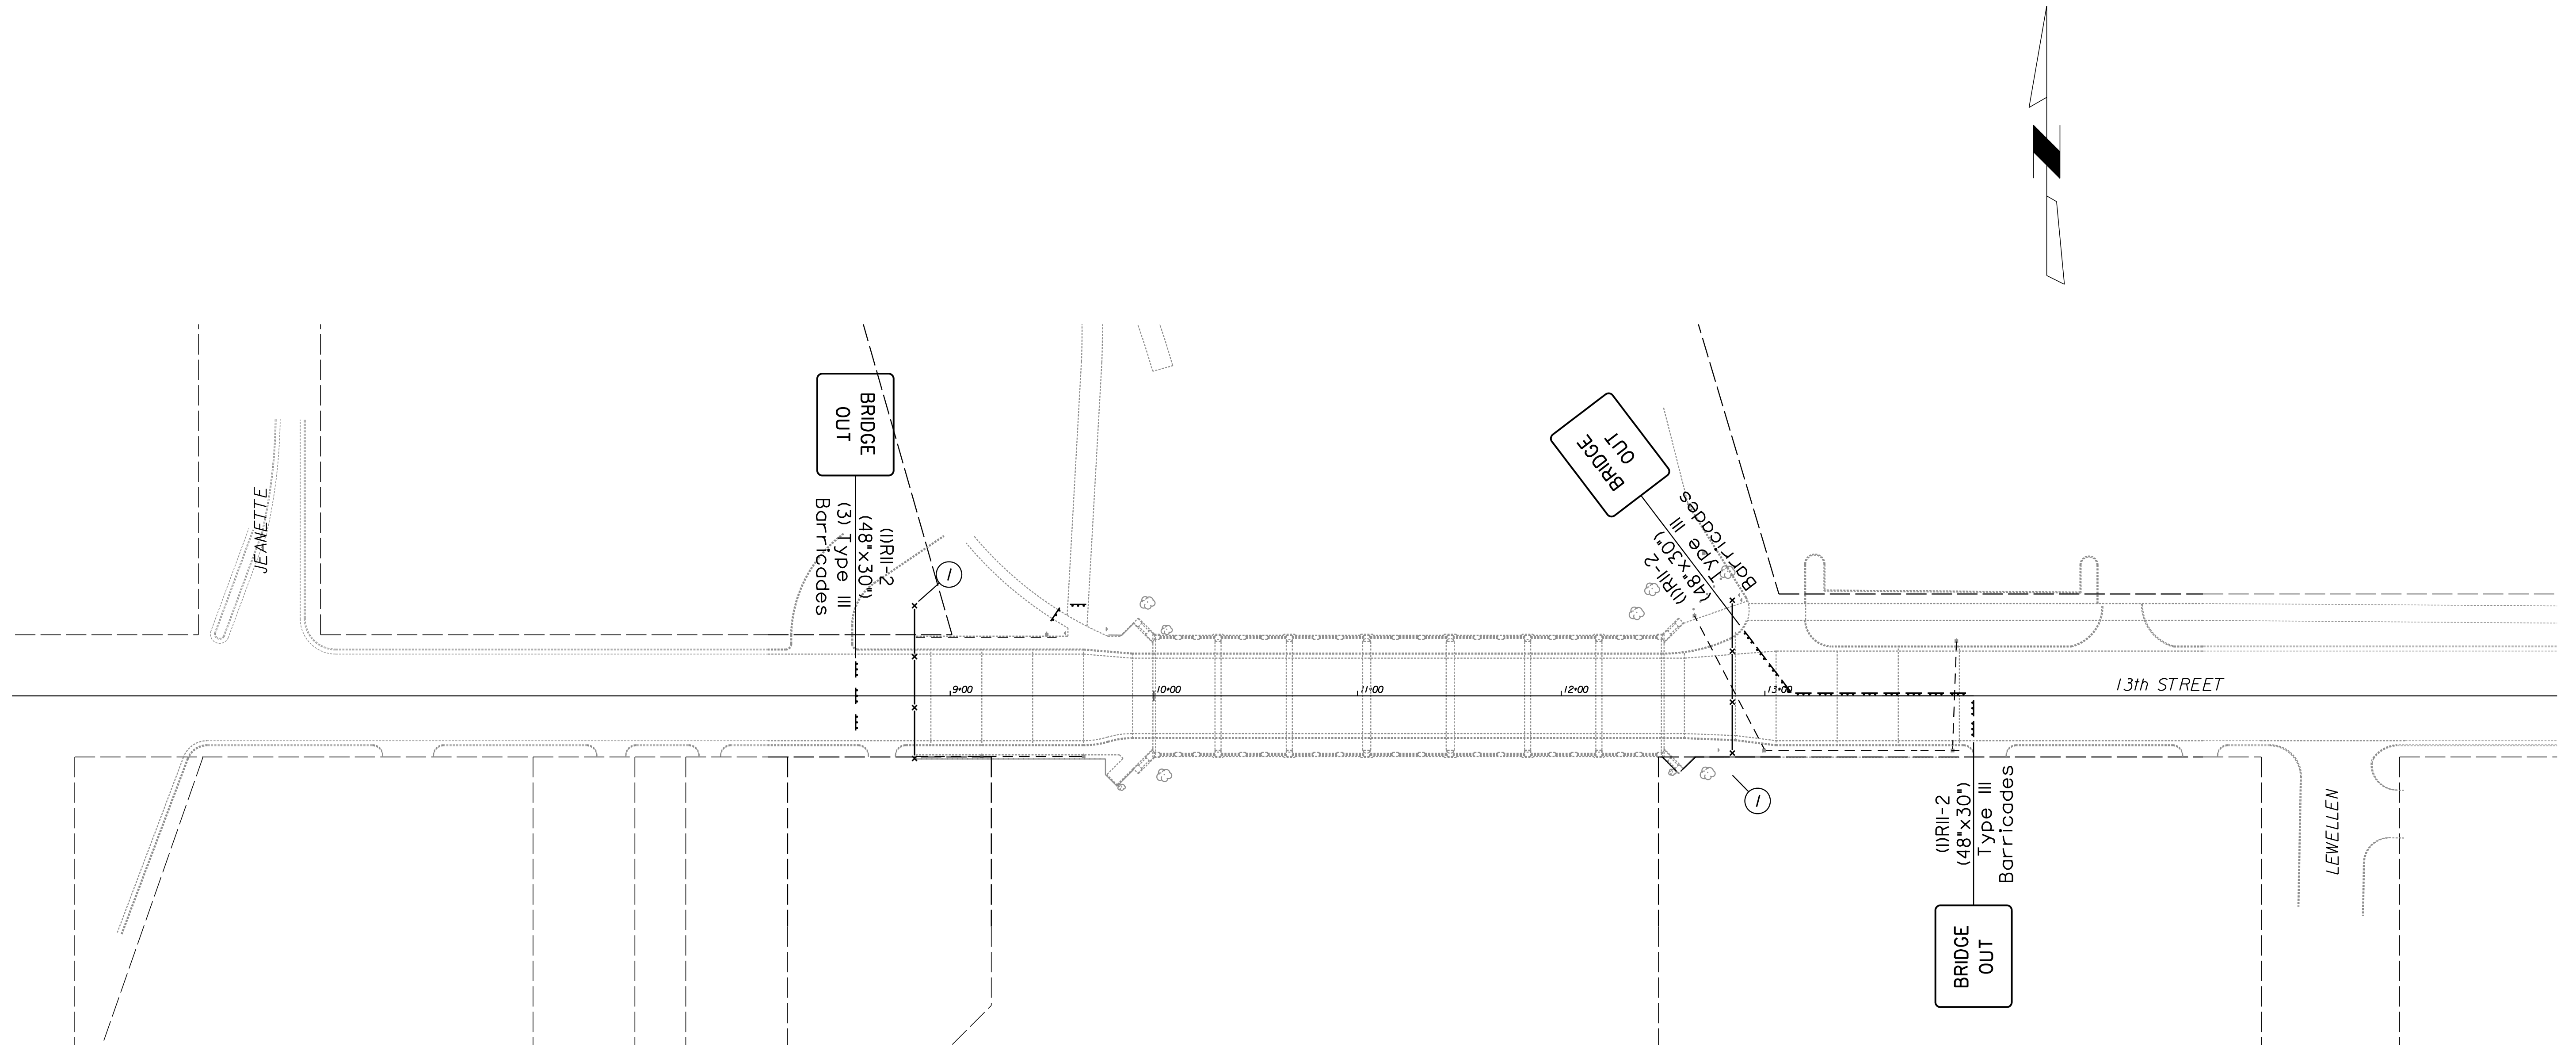

① 75 Lin. Ft. Snow Fence with T-Posts.
Provide Type A Delineators on posts in roadway proper.

LEGEND
 Type III Barricade with Type A Low Intensity Flashing Warning Lights

K:\35750A\CADD\SHEETS\TRAFFIC\TCP\35750A\35750A.dgn
 SURV. JG, CPI PLOT CADD DES. AH DR. GBI TR. CKD. BS APP. RG

CITY OF WICHITA JAMES ARMOUR, P.E., CITY ENGINEER 13TH STREET BRIDGE OVER LITTLE ARKANSAS RIVER TRAFFIC CONTROL PLAN		
 PARSONS BRINCKERHOFF Wichita, Kansas		
SCALE	DATE	DWG NO.
—	11/12/2007	35750A