
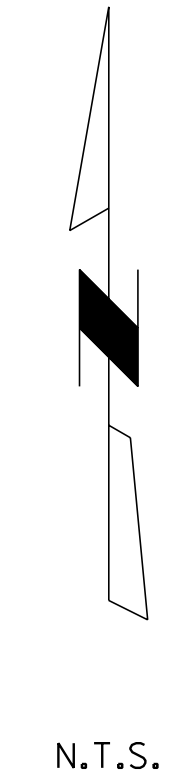


| STATE | PROJECT NO. | YEAR | SHEET NO. | TOTAL SHEETS |
|--------|-------------|------|-----------|--------------|
| KANSAS | TE-0284-01 | 2007 | 46 | 47 |

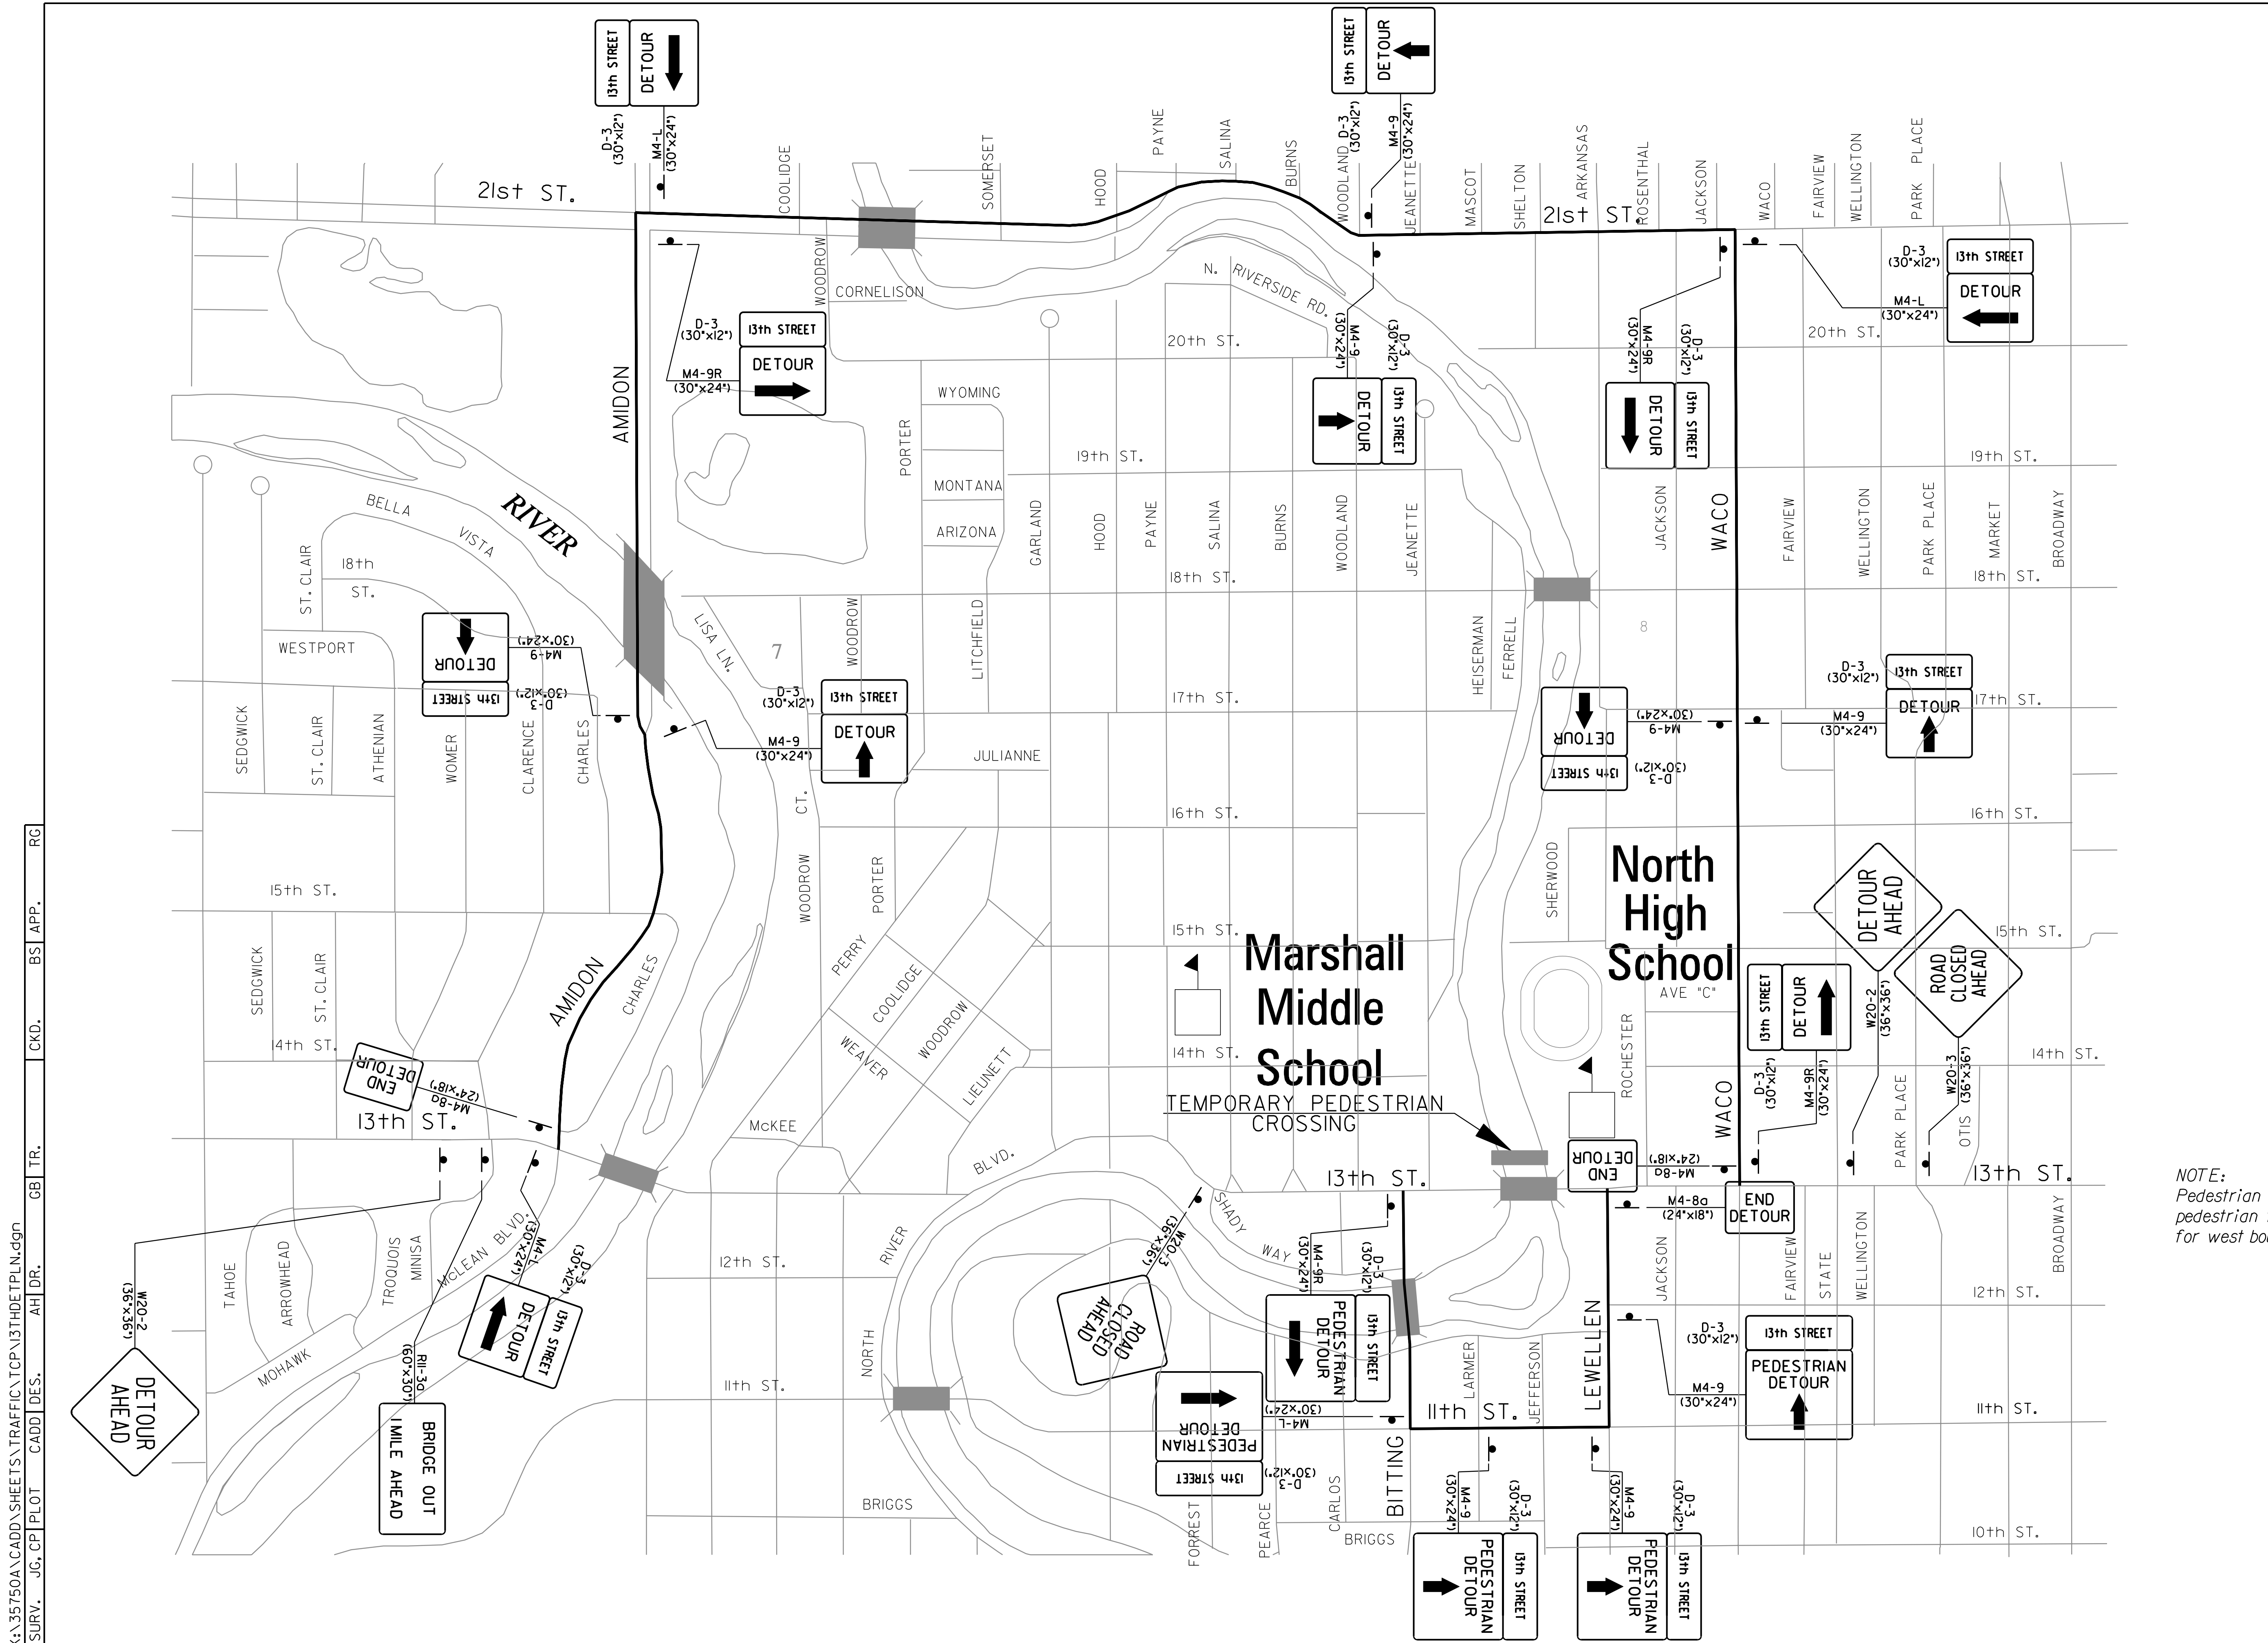

NOTE:
 Pedestrian Detour is shown for east bound pedestrian traffic only. Provide a similar Detour for west bound pedestrian traffic also.

CITY OF WICHITA
 JAMES ARMOUR, P.E., CITY ENGINEER
 13TH STREET BRIDGE OVER
 LITTLE ARKANSAS RIVER
DETOUR PLAN

PB PARSONS BRINCKERHOFF
 188. Wichita, Kansas

SCALE _____ DATE 11/12/2007 DWG No. 35750A

K:\35750A\CADD\SHEETS\TRAFFIC\TCP\13THDETP\N.dgn
 SURV. JG, CPI PLOT CADD DES. AHJ DR. GBI TR. CKD. BS APP. RG