
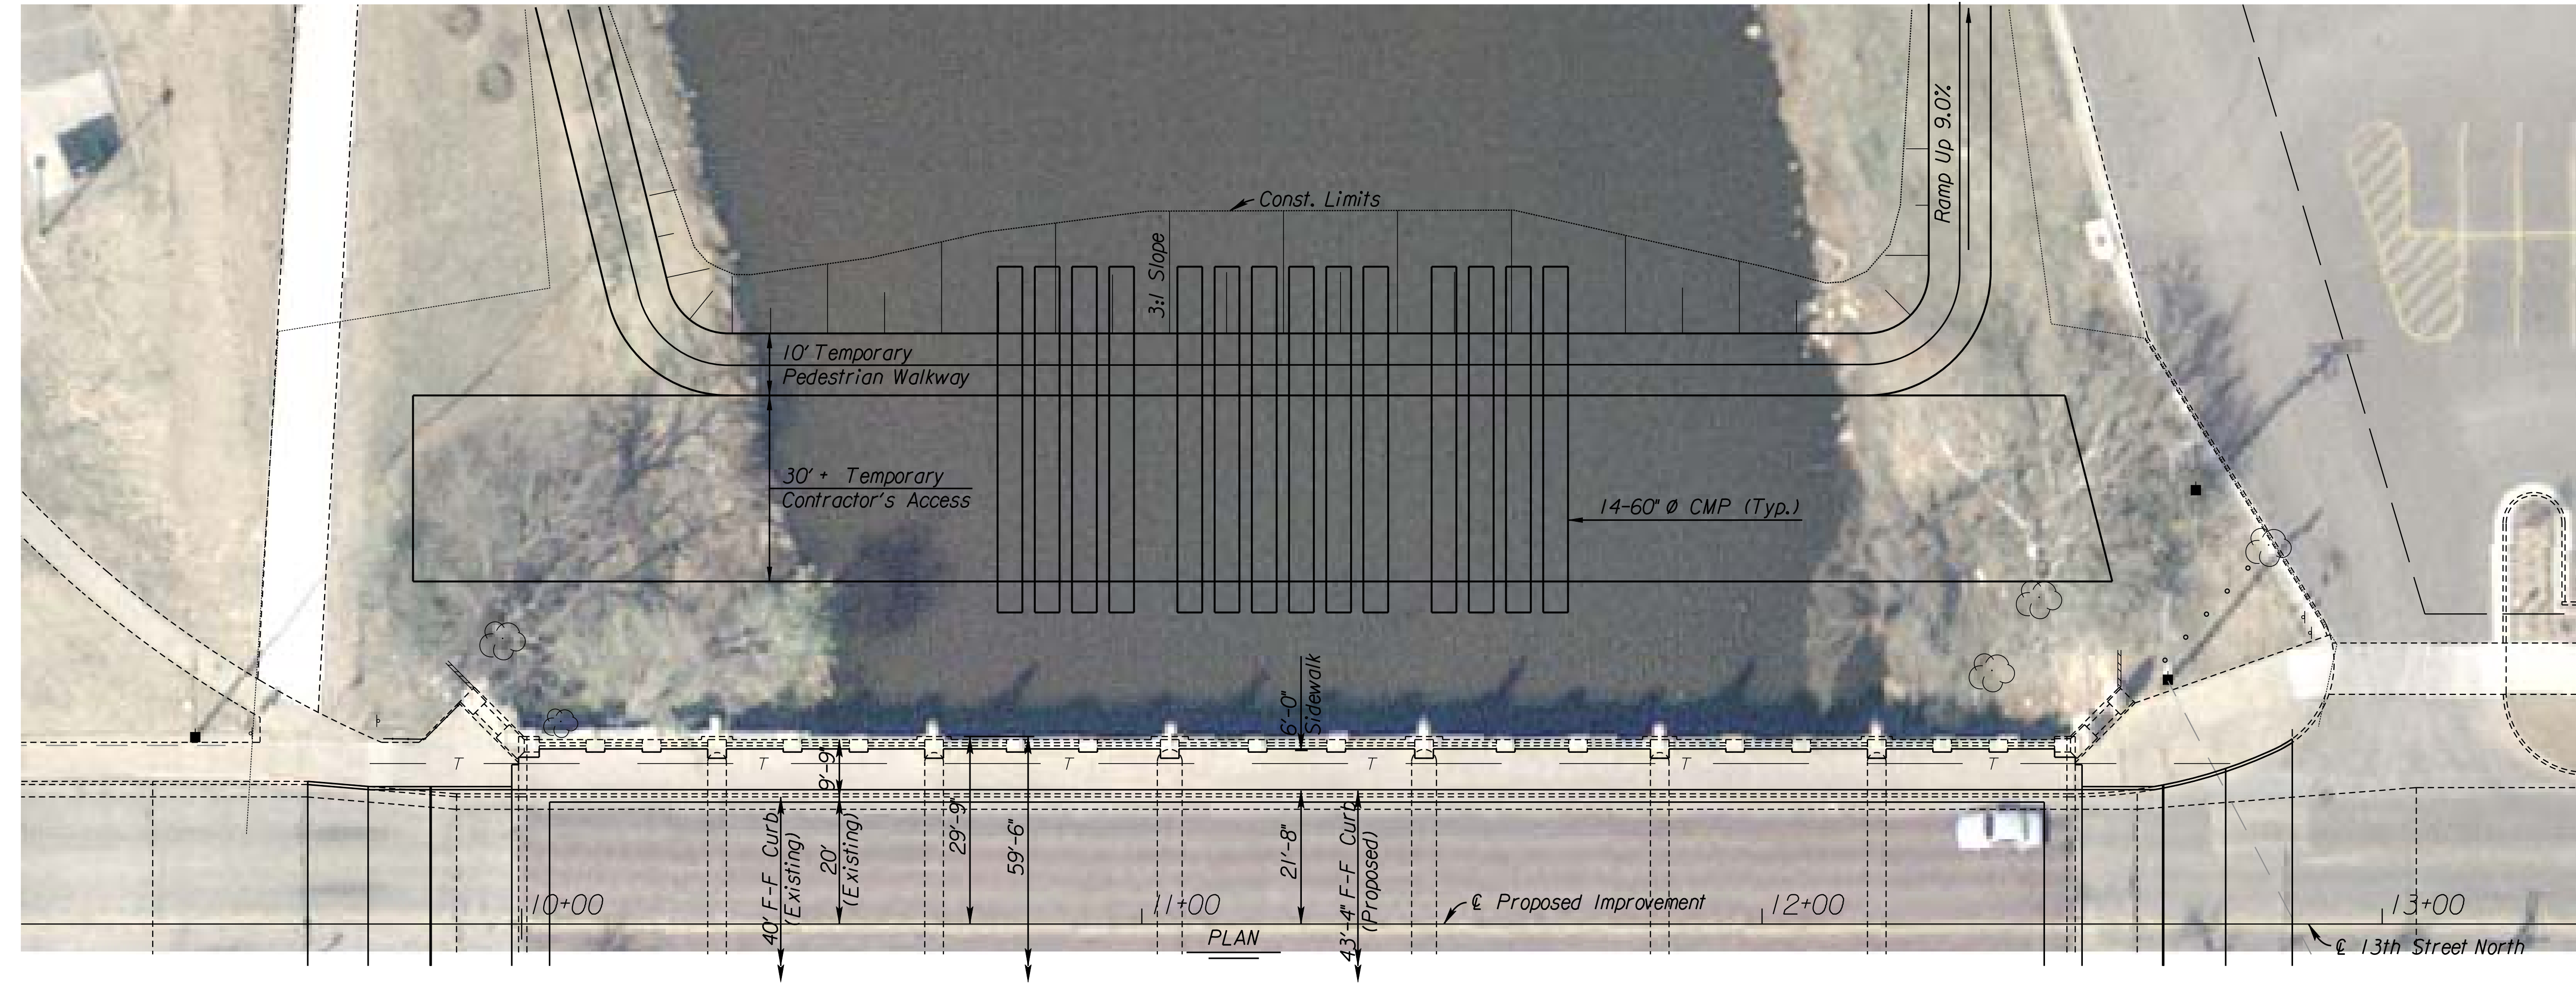
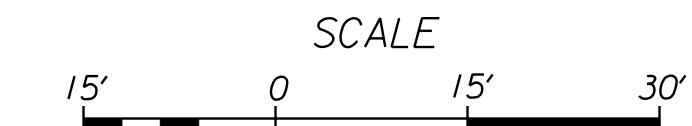


B.M. #1 - Chiseled Square on Sidewalk
NW Cor. of Existing Bridge.
Sta. 9+99, 27' Lt. El. 1311.27

B.M. #2 - Standard City Brass Disk
NE wing of Existing Bridge
Sta. 12+60, 37' Lt. El. 1311.33

STATE	PROJECT NO.	YEAR	SHEET NO.	TOTAL SHEETS
KANSAS	TE-0284-01	2007	8B	47

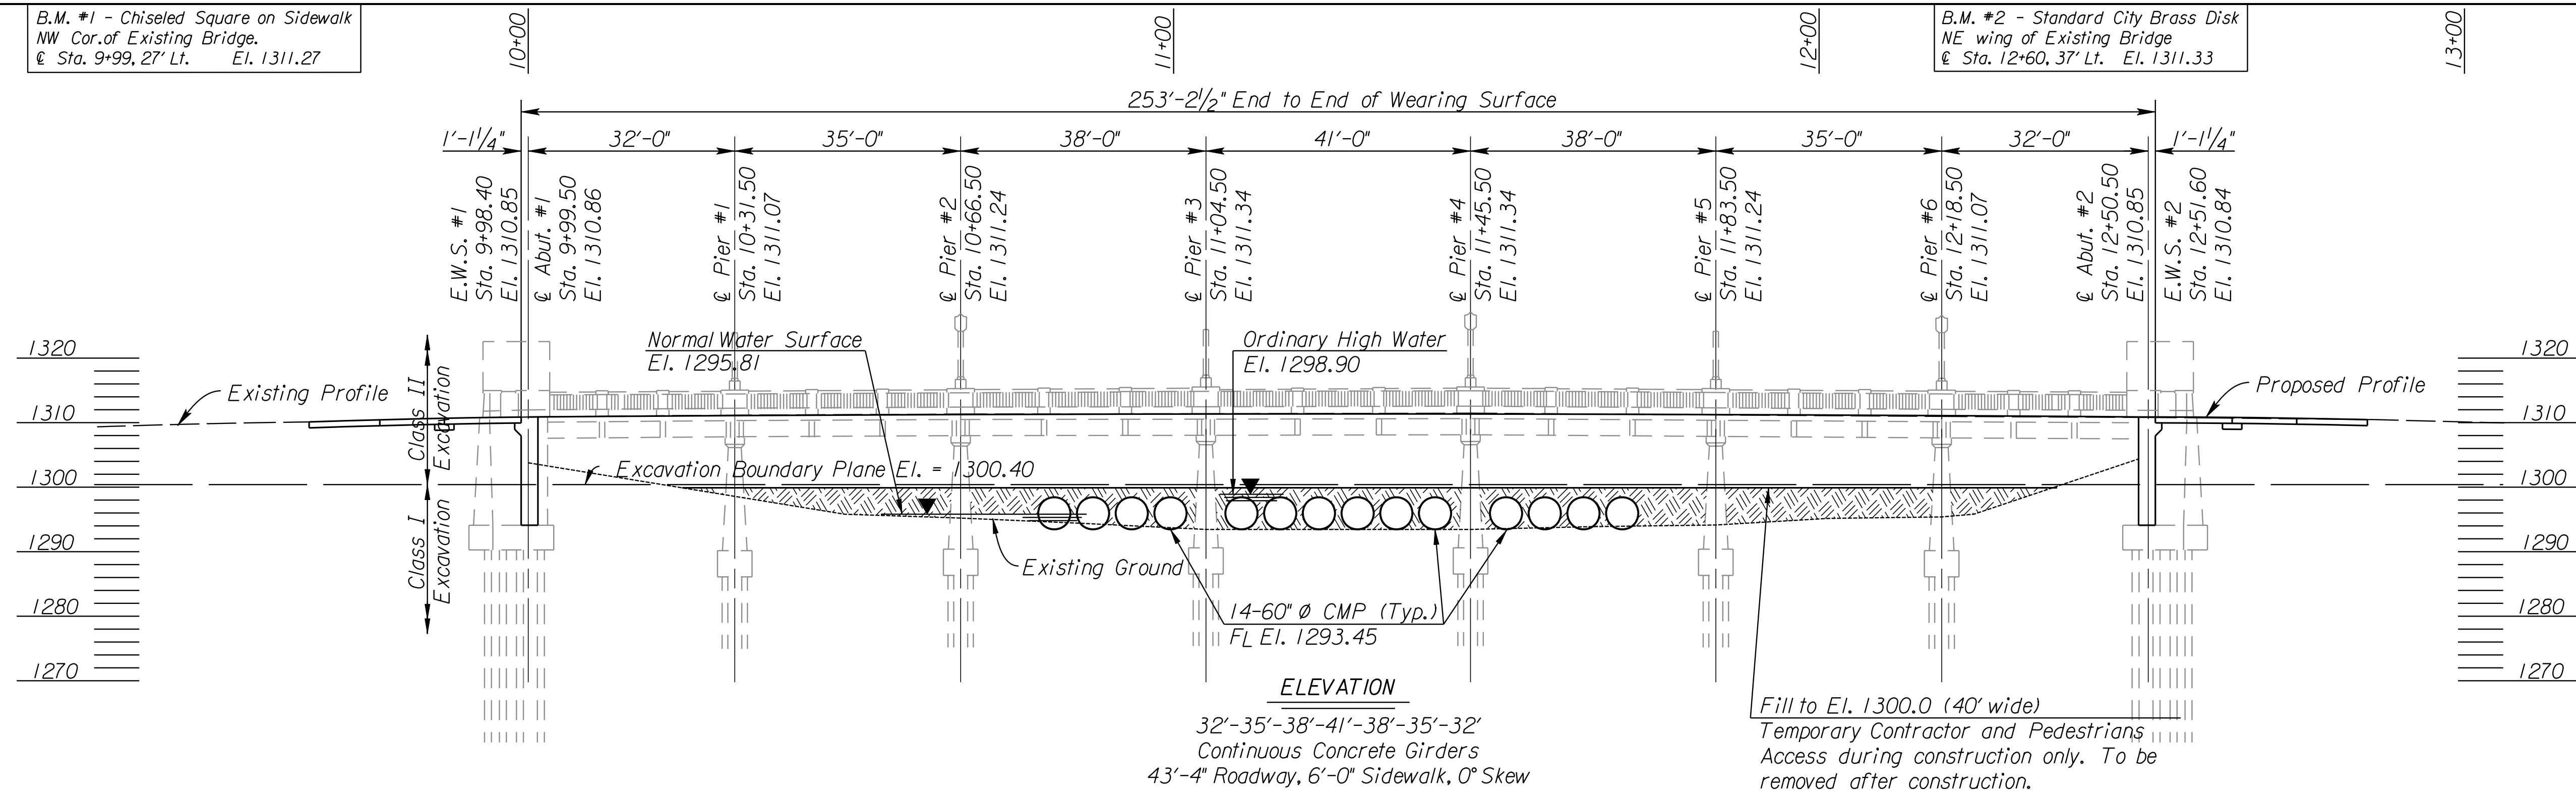

CITY OF WICHITA
JAMES ARMOUR, P.E., CITY ENGINEER
13TH STREET BRIDGE OVER
LITTLE ARKANSAS RIVER
TEMPORARY CONTRACTOR ACCESS

PB PARSONS BRINCKERHOFF
188. Wichita, Kansas

SCALE _____ DATE 11/8/2007 DWG No. 35750A

K:\35750A\CADD\SHEETS\ROADWAY\13THCTSHFLY.dgn
 SURV. JG, CPI PLOT CADD DES. AH DR. GBI TR. CKD. BS APP. RG