
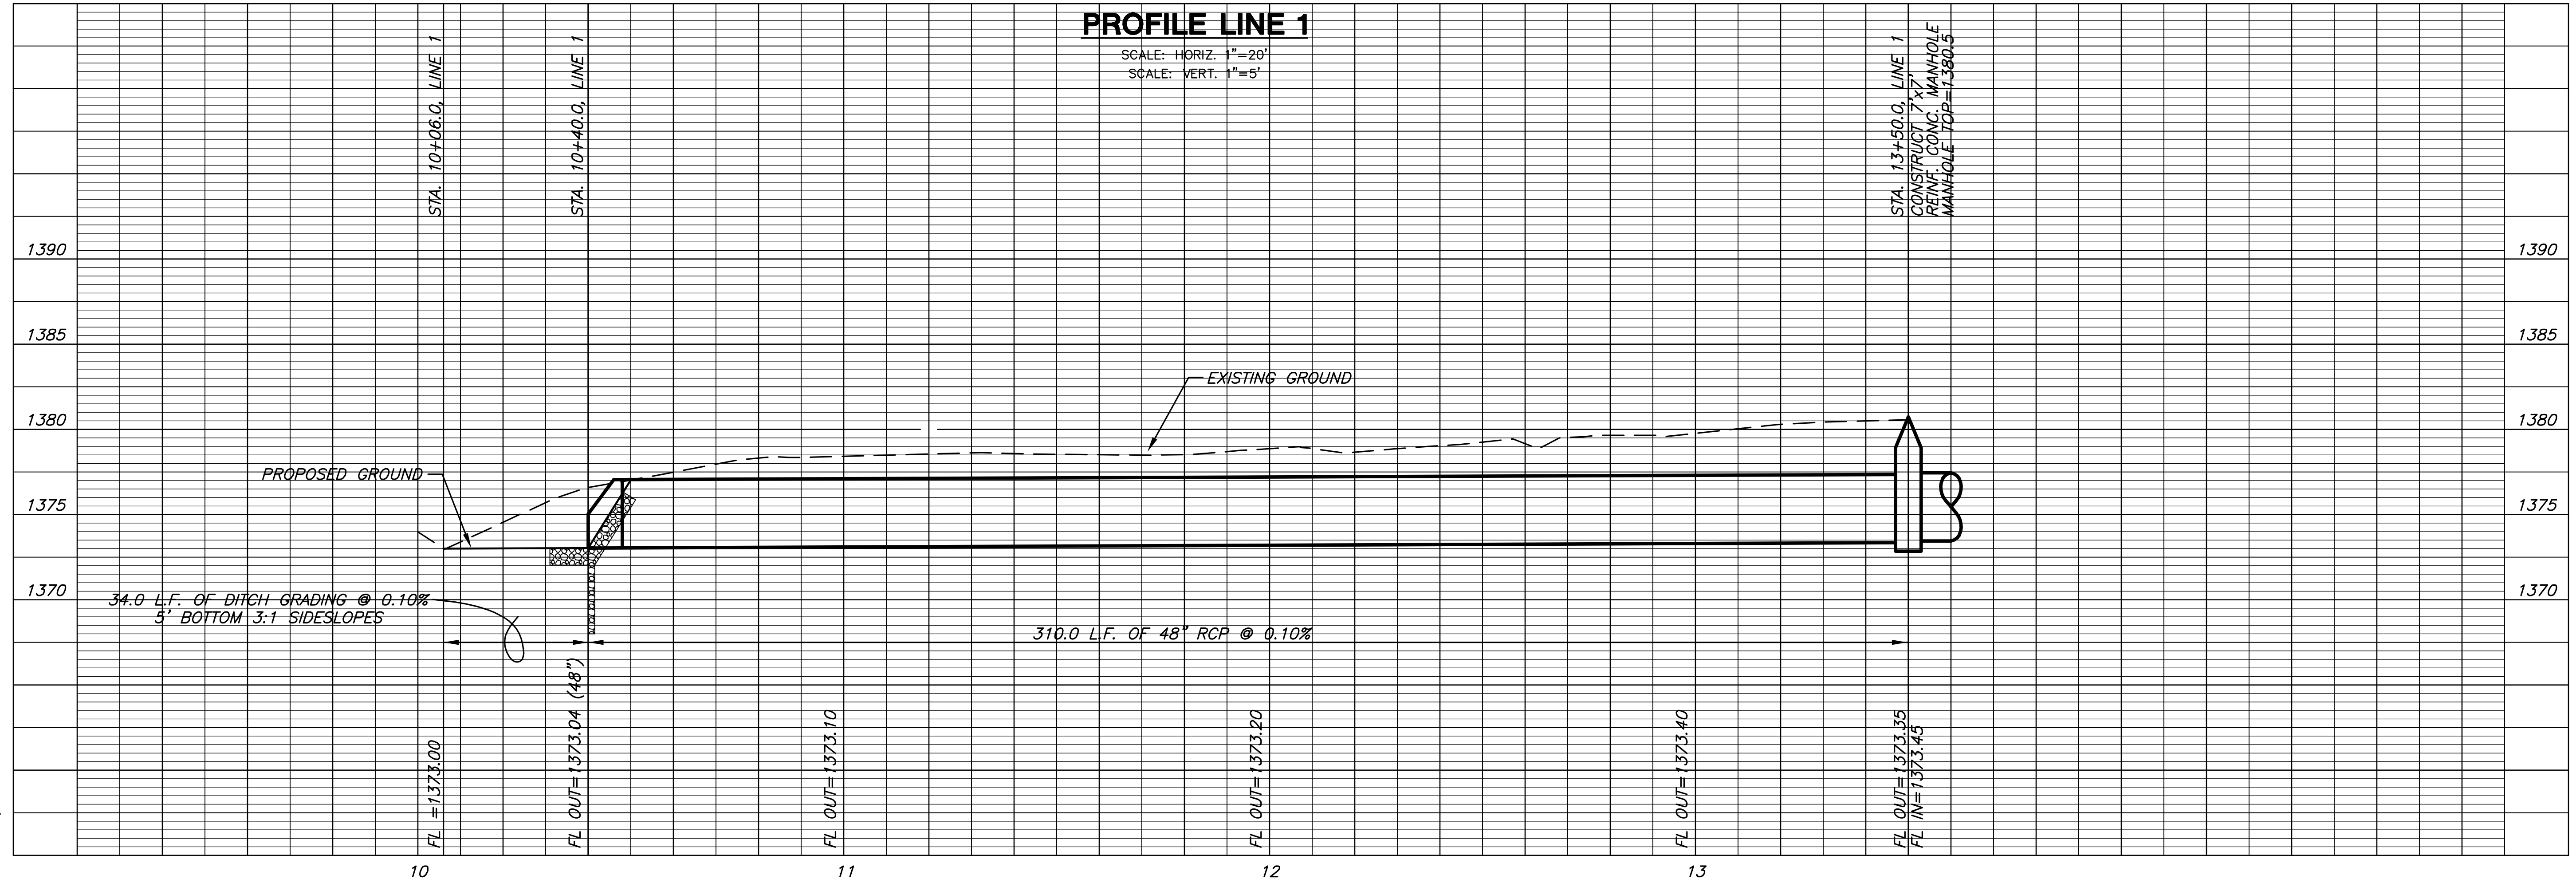


**PLAN LINE 1**

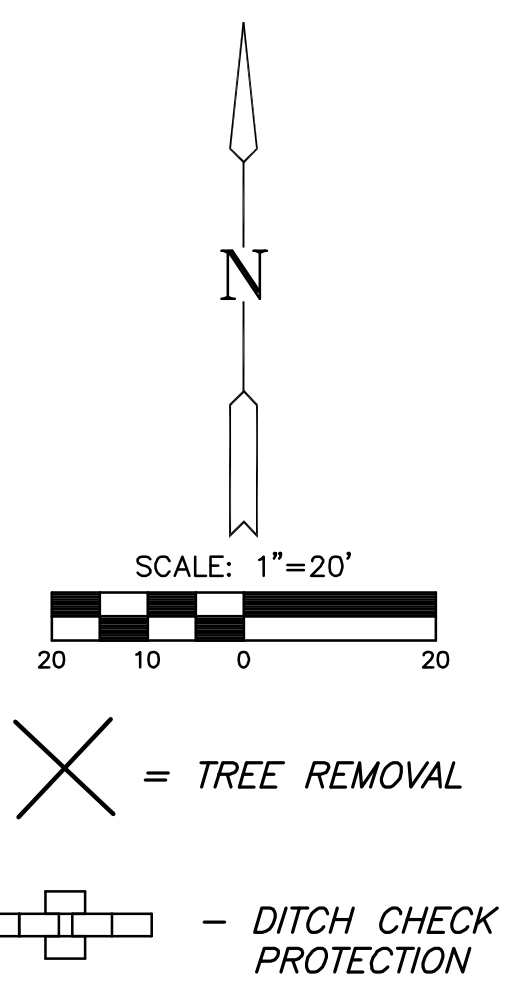

**PROFILE LINE 1**

SCALE: HORIZ. 1"=20'  
SCALE: VERT. 1"=5'

**48" STORM WATER SEWER**  
**WATERFRONT RESIDENTIAL ADDITION**  
**WATERFRONT 6th ADDITION**  
**GREENWICH OFFICE PARK ADDITION**

**LINE 1**  
SHEET TITLE  
**468-84411**  
PROJECT NUMBER

DESIGN BY DFL  
DRAWN BY DFL  
CHECKED BY GJA

ISSUED November 2007  
REVISED

SHEET NO.  
**3 of 13**

PLOTED: Wednesday, November 07, 2007 @ 09:00AM

J:\CIVIL\06266\WWS\SWS\48 SWS\_06266.D1.DWG