


**PLAN LINE 1**

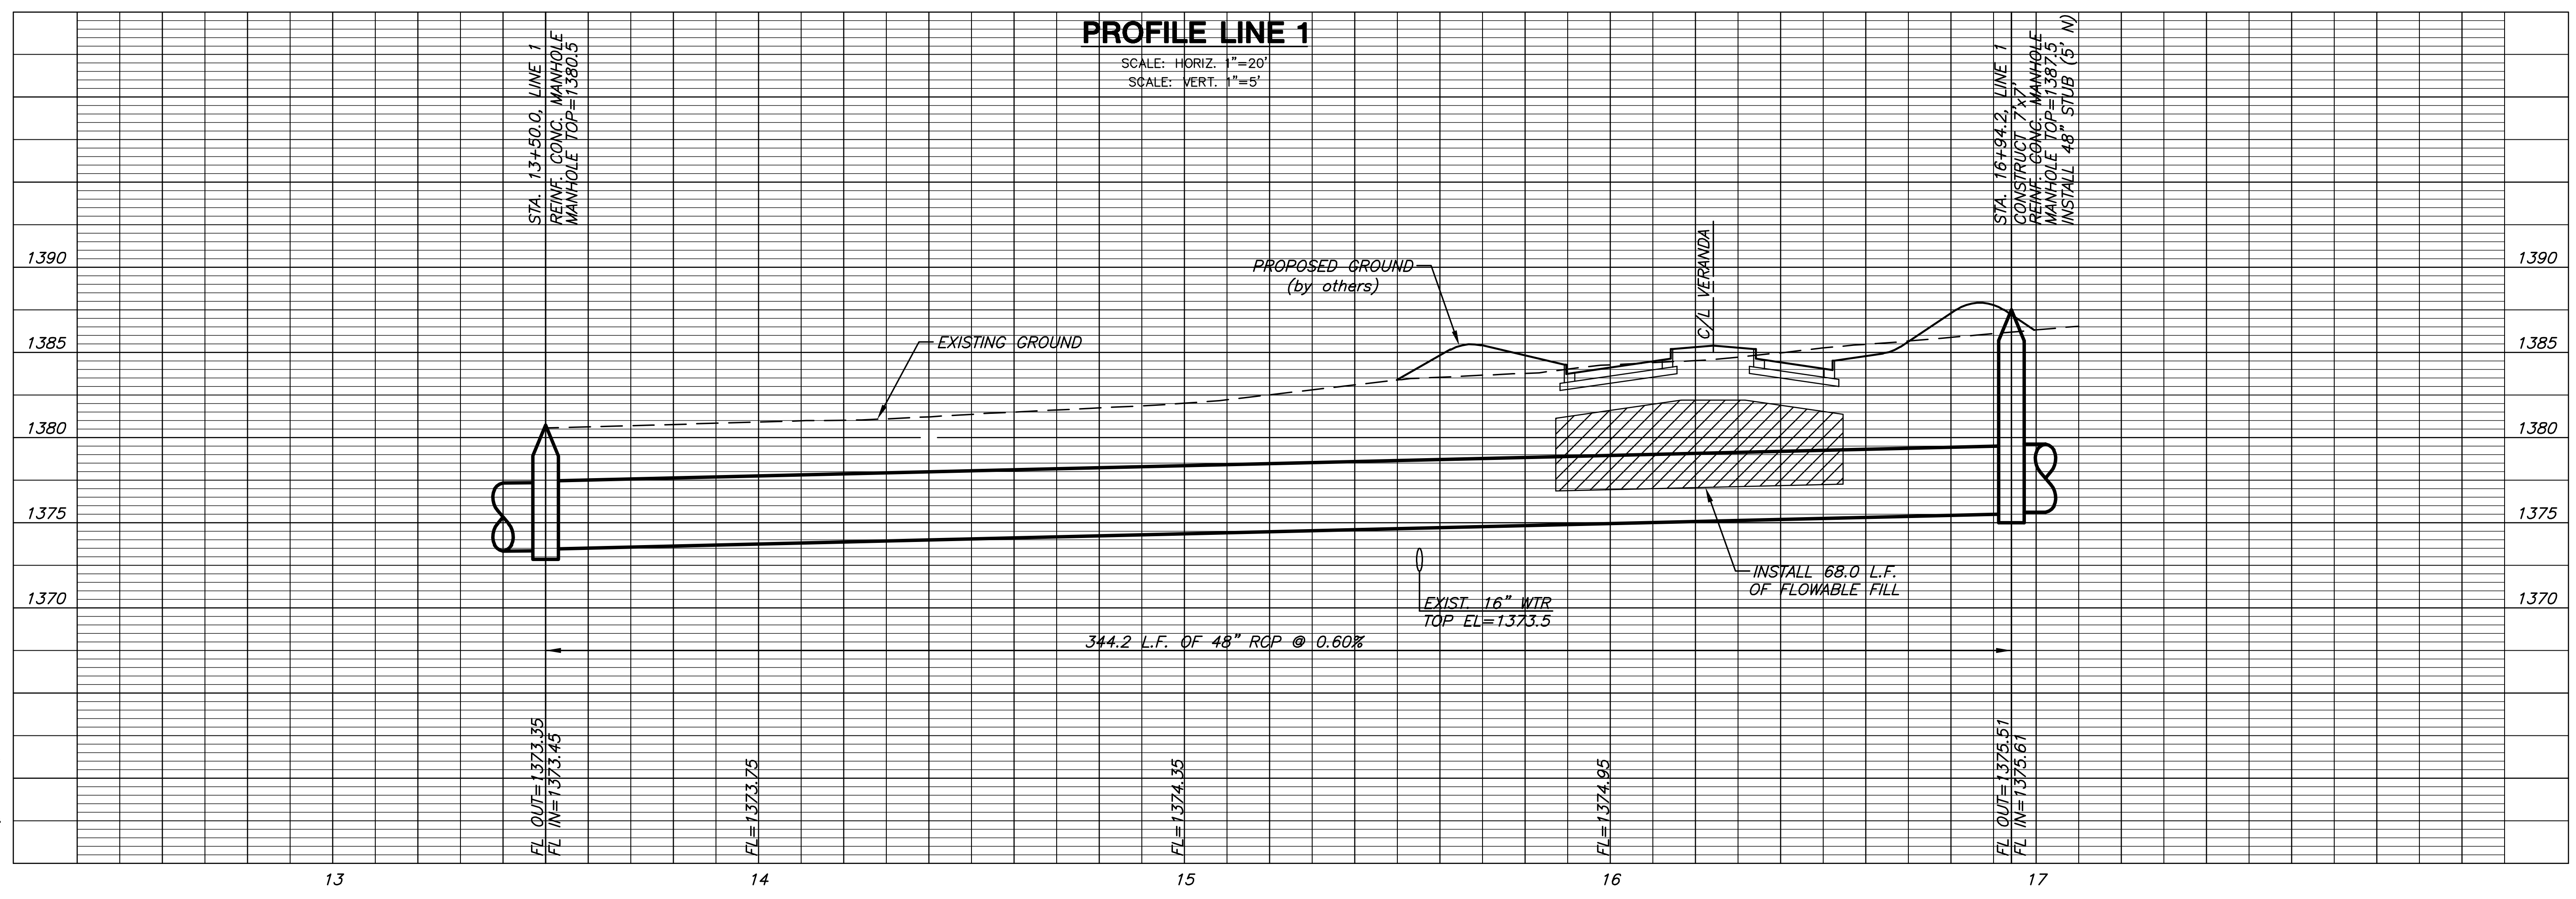

**PROFILE LINE 1**

**48" STORM WATER SEWER**

**WATERFRONT RESIDENTIAL ADDITION**

**WATERFRONT 6th ADDITION**

**GREENWICH OFFICE PARK ADDITION**

**LINE 1**

SHEET TITLE

468-84411

PROJECT NUMBER

DESIGN BY DFL

DRAWN BY DFL

CHECKED BY GJA

ISSUED November 2007

REVISED

SHEET NO.

4 of 13