


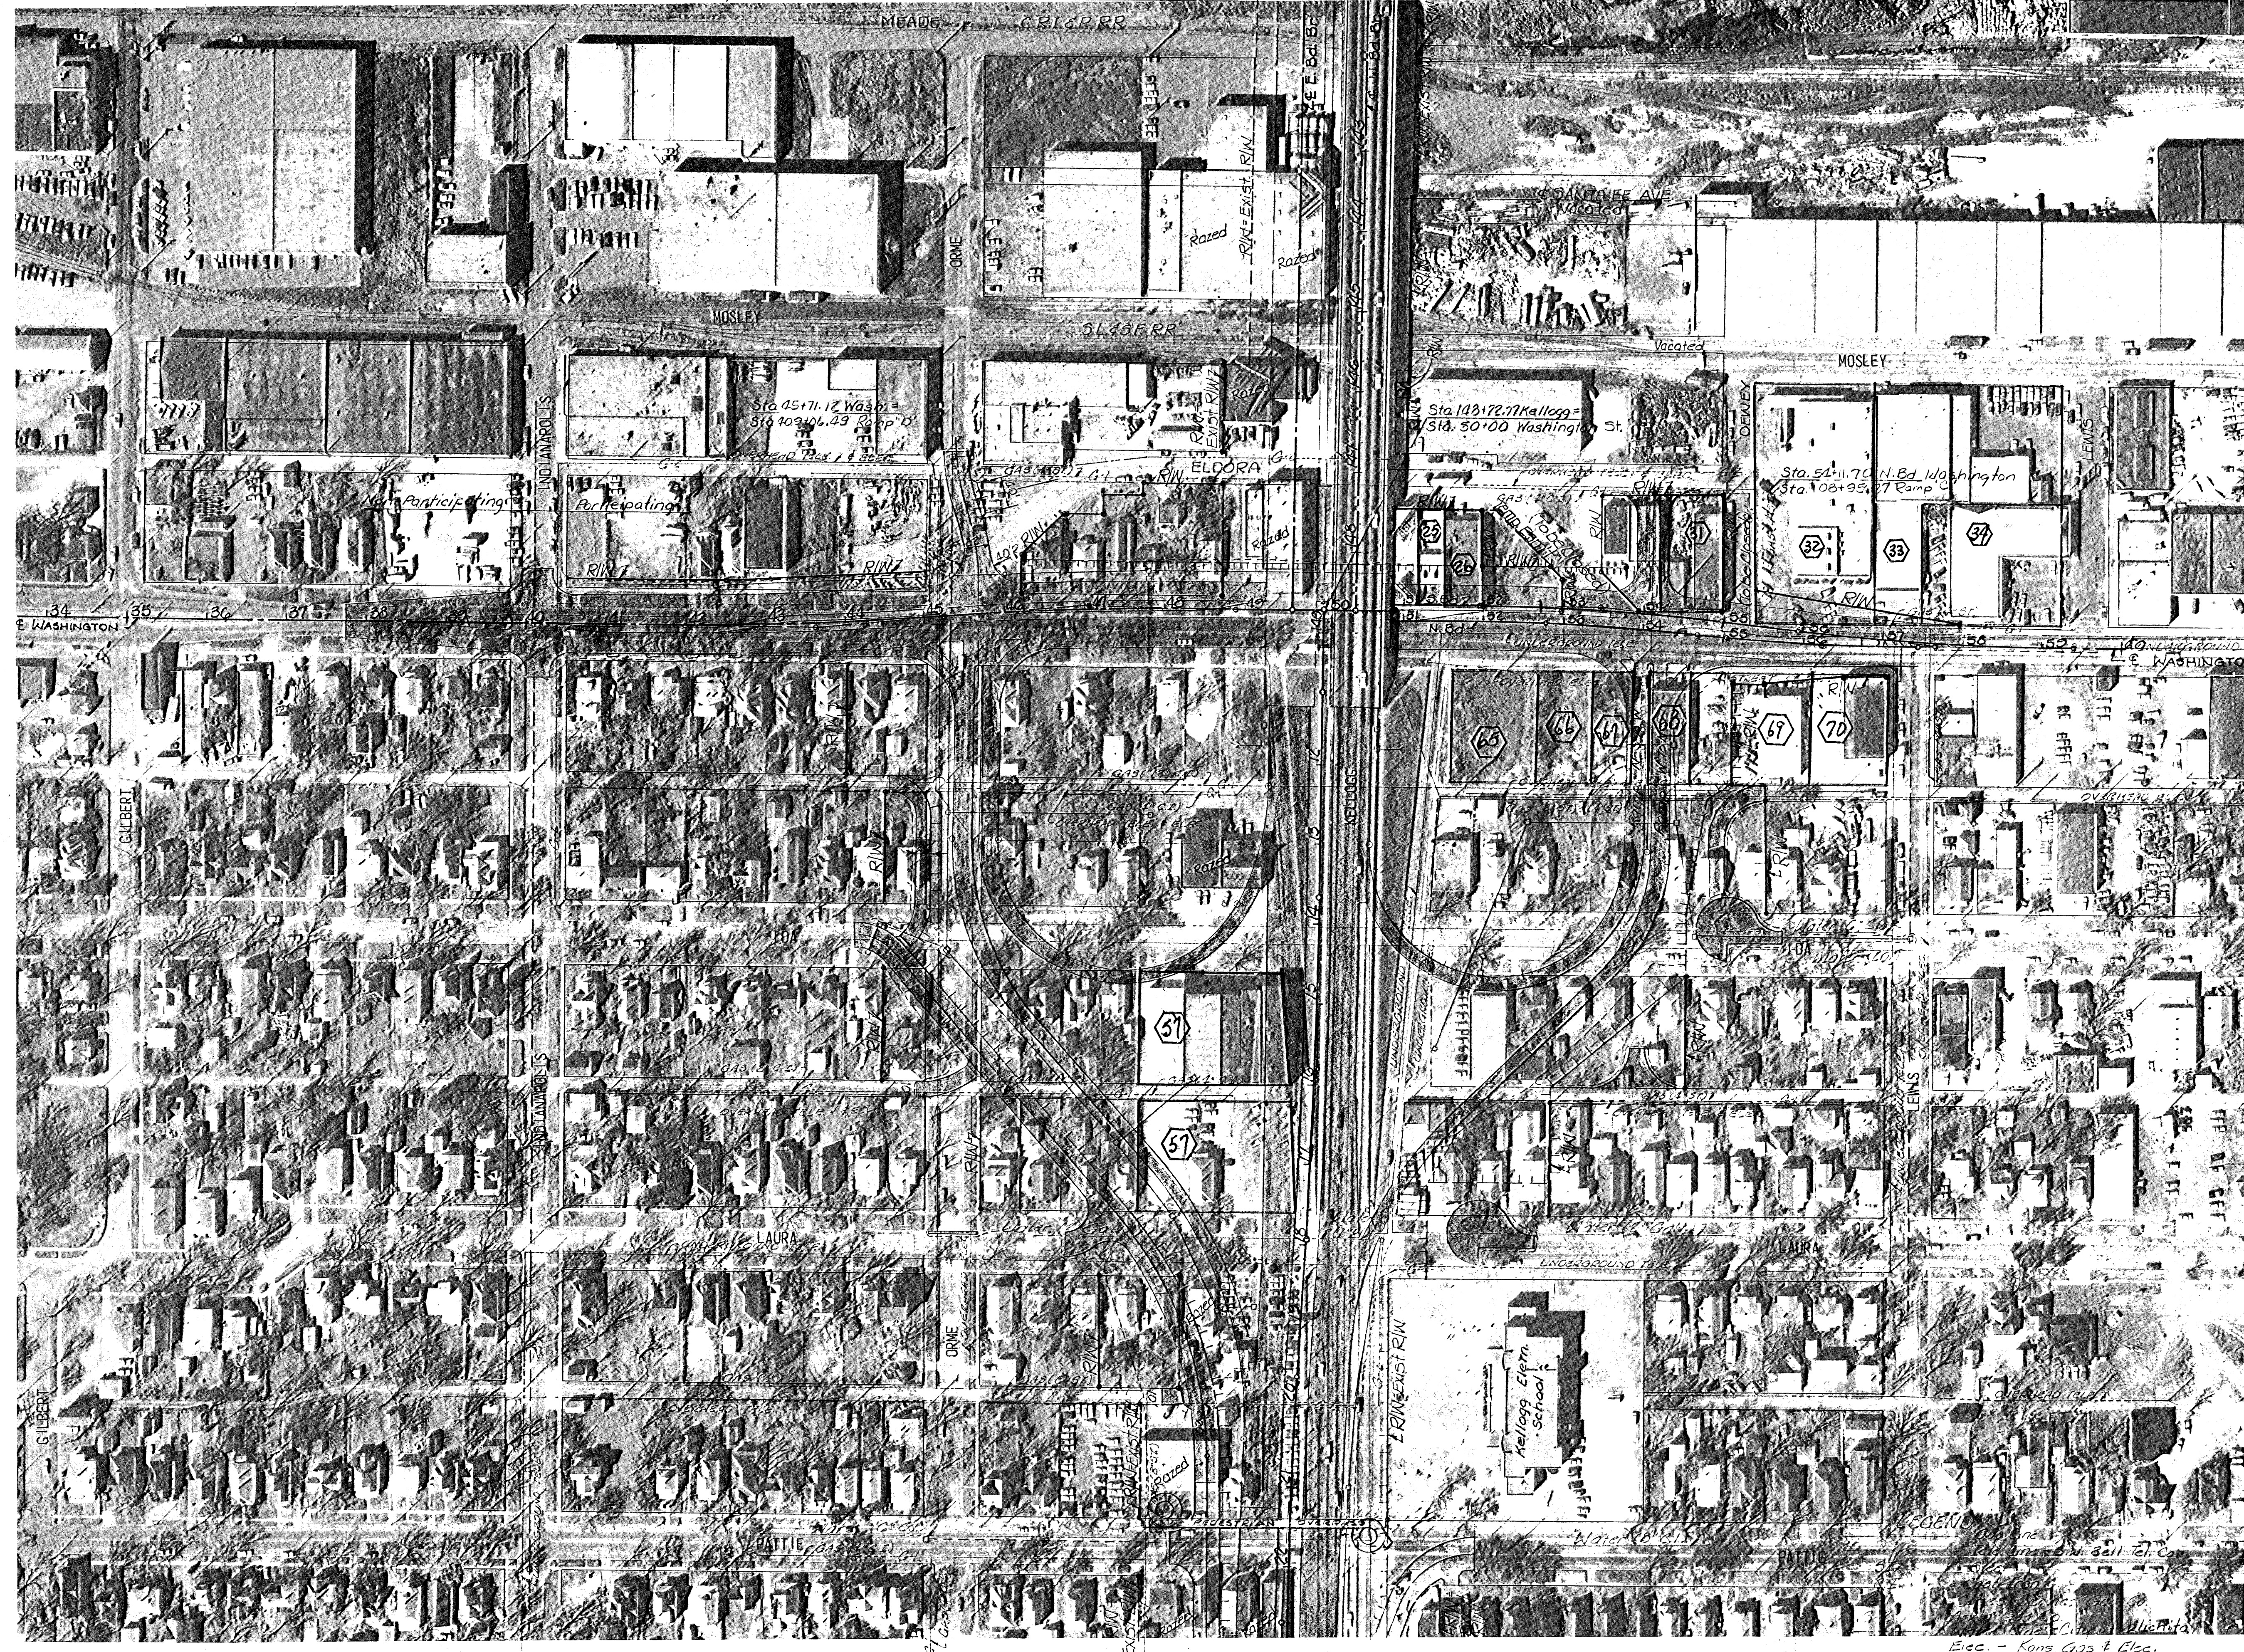

| F.H.W.A. REGION NO. | STATE  | PROJECT NO.        | FISCAL YEAR | SHEET NO. | TOTAL SHEETS |
|---------------------|--------|--------------------|-------------|-----------|--------------|
| 7                   | KANSAS | 54-87<br>038-3(39) | 19          | 8         |              |

|                                         |        |           |    |       |
|-----------------------------------------|--------|-----------|----|-------|
| 3                                       |        |           |    |       |
| 2                                       |        |           |    |       |
| 1                                       |        |           |    |       |
| NO.                                     | DATE   | REVISIONS | BY | APP'D |
| DEPARTMENT OF TRANSPORTATION - KANSAS   |        |           |    |       |
| WASHINGTON STREET<br>INTERCHANGE LAYOUT |        |           |    |       |
| QUINN & MCGREGOR ENGINEERING, P.A.      |        |           |    |       |
| DESIGNED                                | TRACED | CHECKED   |    |       |