



FHWA REGION NO.	STATE	PROJECT NO.	YEAR	SHEET NO.	TOTAL SHEETS
7	KANSAS	54-87-5942(2)	1-80	18	32

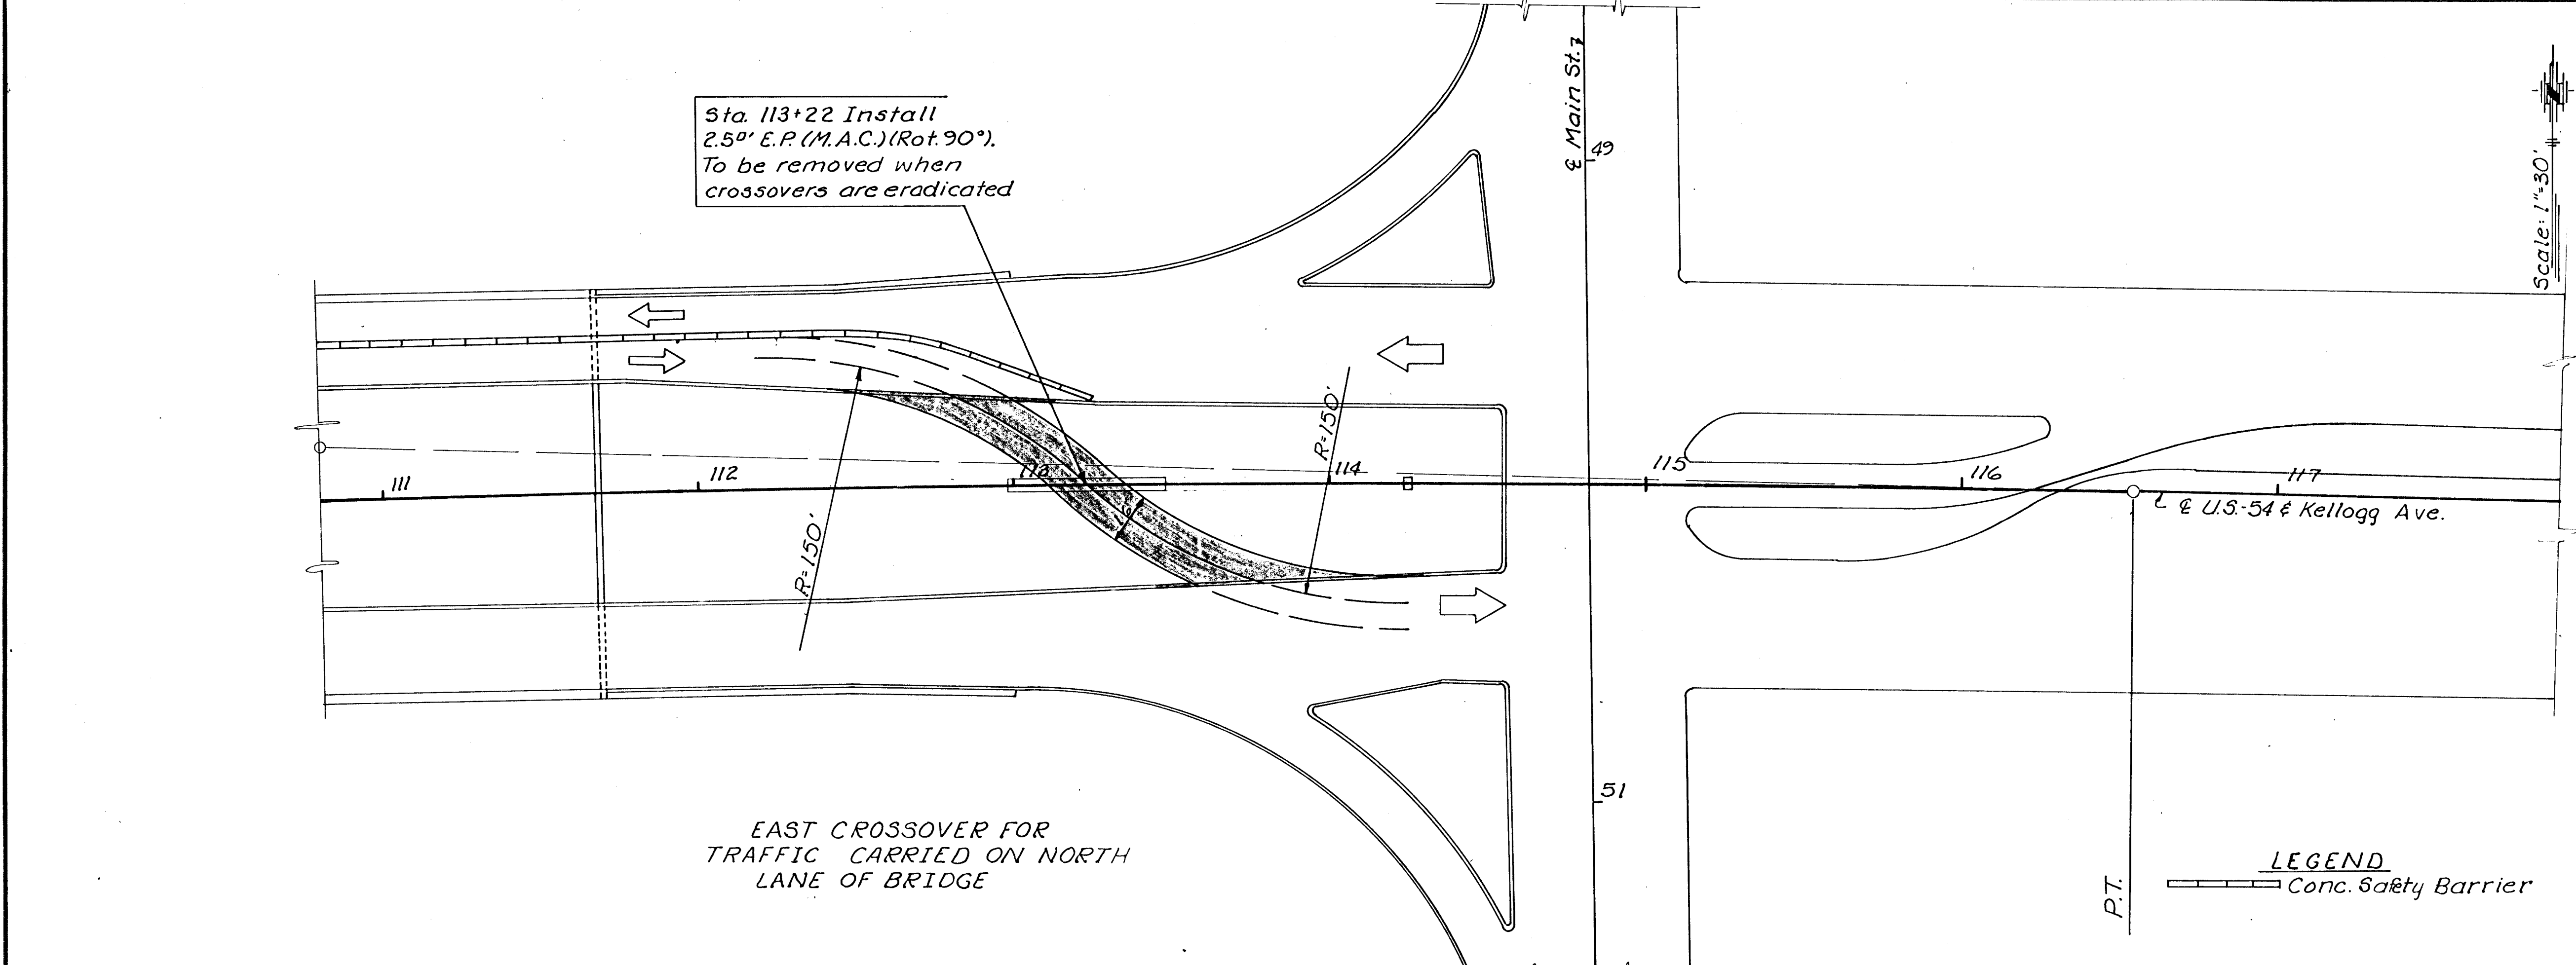

REMOVAL 6" SPECIAL EDGE CURB				
Sta to	Sta	Side	Lin. Ft.	Remarks
93+50	96+75	Lt.	325	
93+50	96+75	Rt.	325	
111+75	113+03	Rt.	128	
113+42	114+27	Rt.	85	
112+42	113+12	Lt.	70	
113+35	114+18	Lt.	83	
TOTAL			1016	

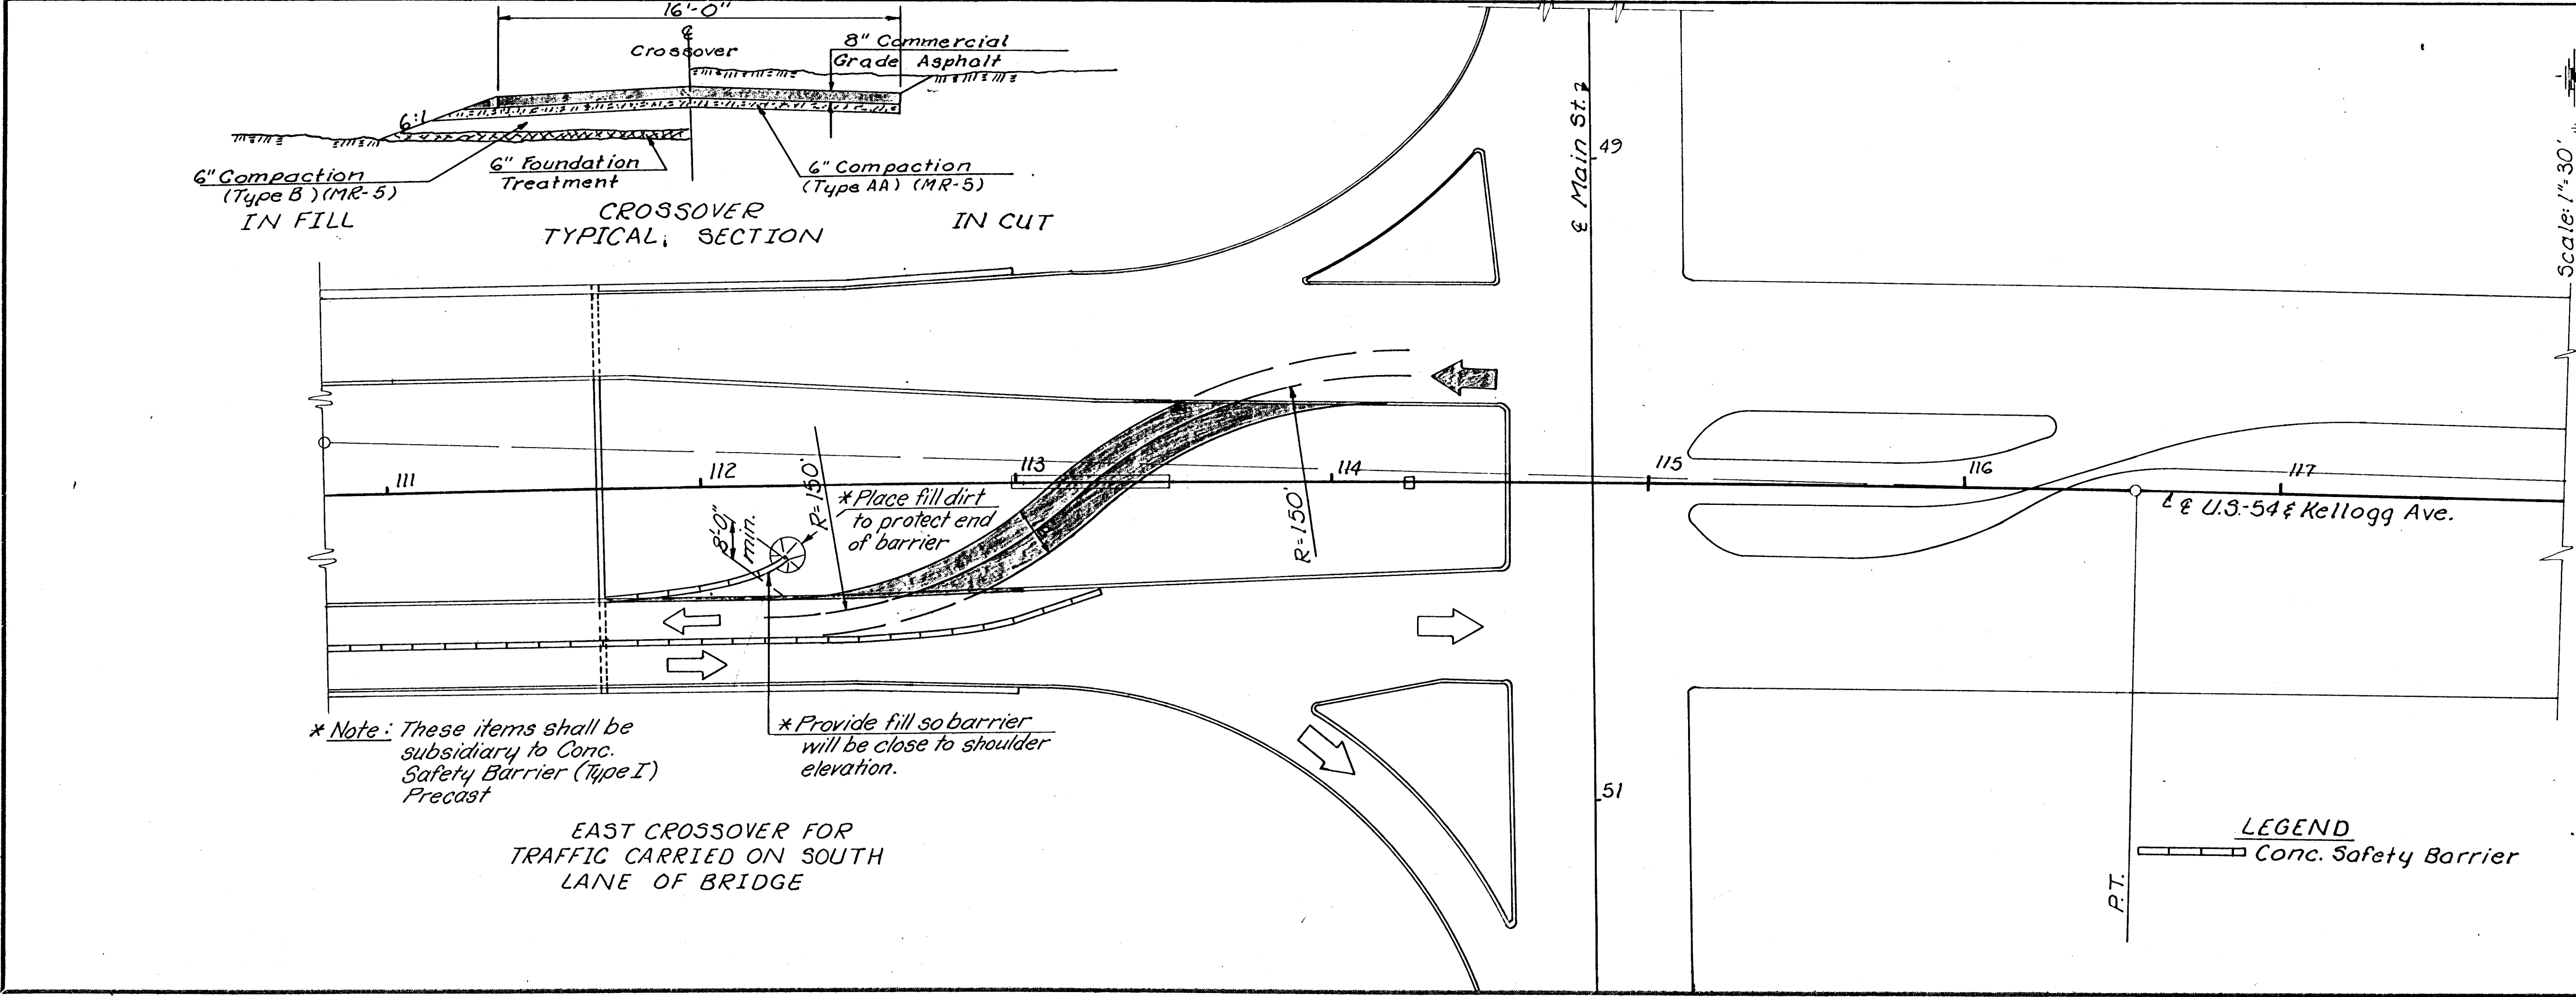

EDGE CURB (6") SPECIAL				
Sta to	Sta	Side	Lin. Ft.	Remarks
93+50	96+75	Lt.	325	
93+50	96+75	Rt.	325	
111+75	113+03	Rt.	128	
113+42	114+27	Rt.	85	
112+42	113+12	Lt.	70	
113+35	114+18	Lt.	83	
TOTAL			1016	

NO.	DATE	REVISIONS	BY	APP'D
3				
2				
1				
KANSAS DEPARTMENT OF TRANSPORTATION				
Br. No. 54-87-25.80 Bridge Repair				
EAST CROSSOVERS				
Proj. No. 54-87-5942(2) Sedgwick Co.				
SHEET NO. 18 OF 32	SCALE: 1"=30'	APP'D		
DESIGNED	DETAILED R. Norris	QUANTITIES	TRACED R. Norris	
DESIGN CK.	DETAIL CK.	QUAN. CK.	TRACE CK.	