


FHWA REGION NO.	STATE	PROJECT NO.	YEAR	SHEET NO.	TOTAL SHEETS
7	KANSAS	54-87-5942 (2)	1980	26	32

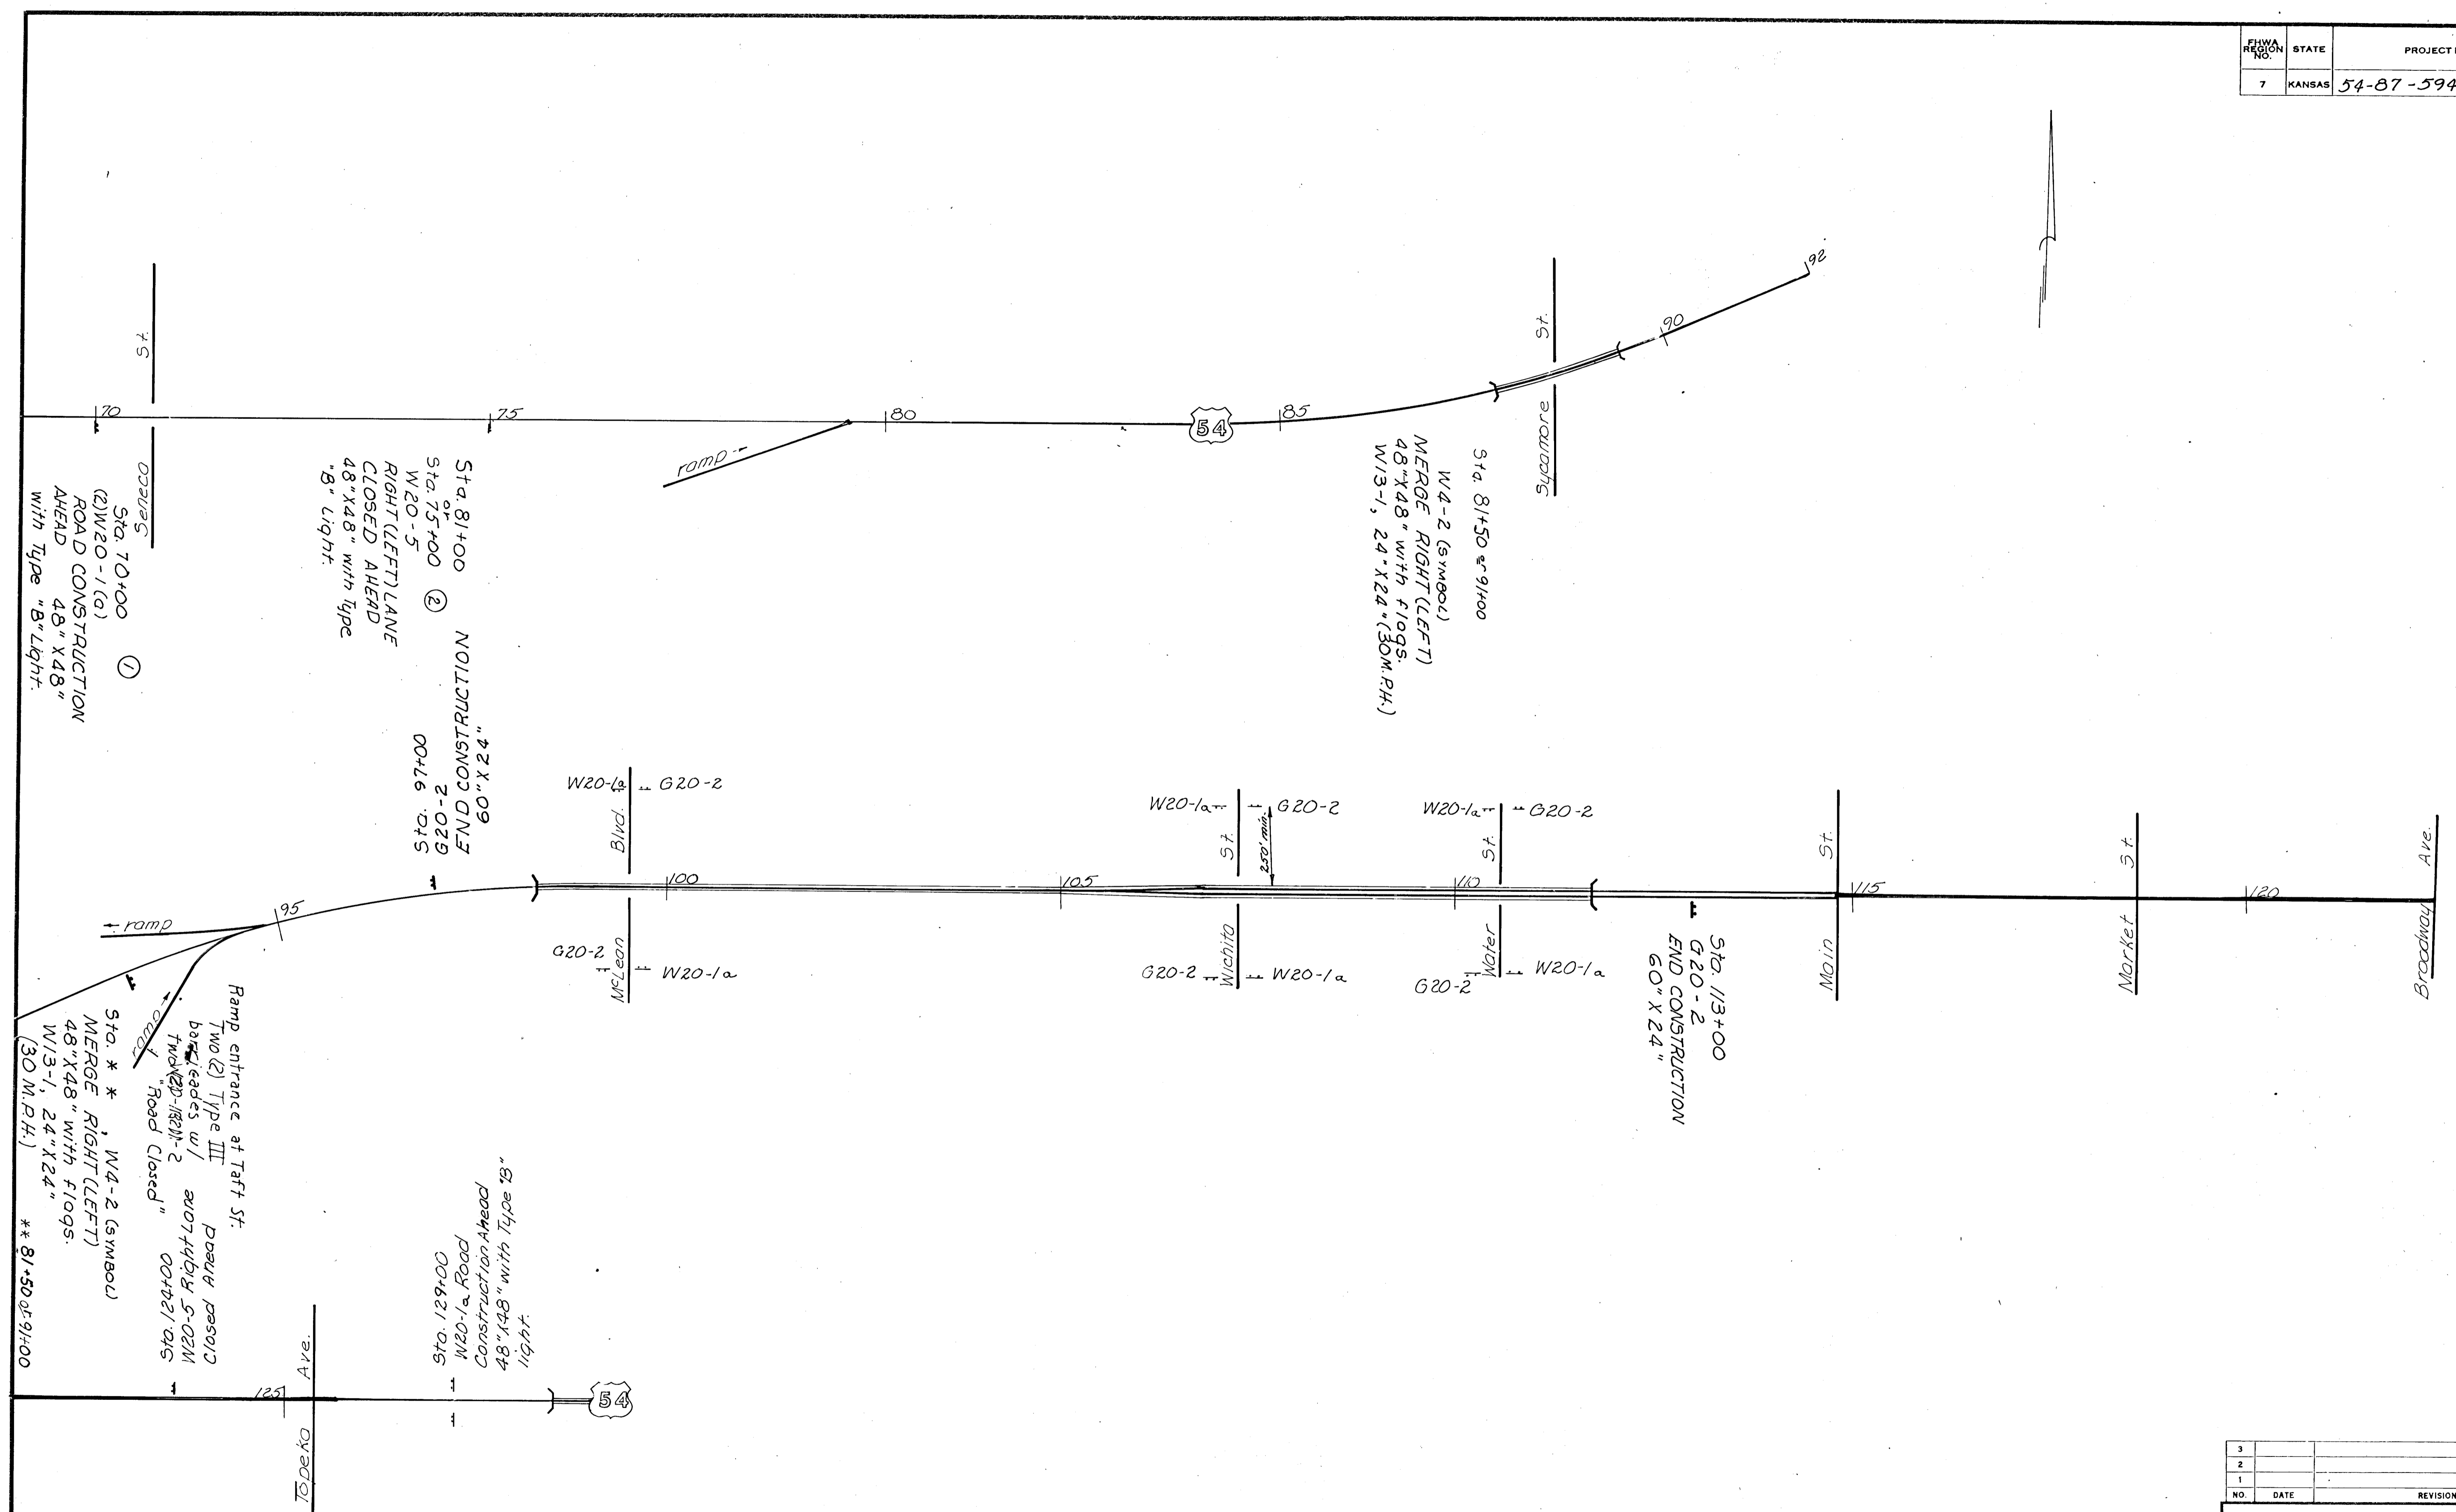

3				
2				
1				
NO.	DATE	REVISIONS	BY	APP'D

KANSAS DEPARTMENT OF TRANSPORTATION  
 Br. No. 54-87-25.80 Bridge Repair  
 TRAFFIC CONTROL  
 APPROACH SIGNING

Proj. No. 54-87-5942(2) Sedgwick Co.

SHEET NO. 26 OF 32	SCALE	APP'D
DESIGNED <i>Bailey</i>	DETAILED <i>J.P. Mac</i>	QUANTITIES
DESIGN CK. <i>E.E.T.</i>	DETAIL CK. <i>M.G.B.</i>	QUAN. CK.
		TRACE CK.