


SECTION NO.	STATE	PROJECT NO.	YEAR	SHEET NO.	TOTAL SHEETS
7	KANSAS	54-87-5942 (2)	1980	27	32

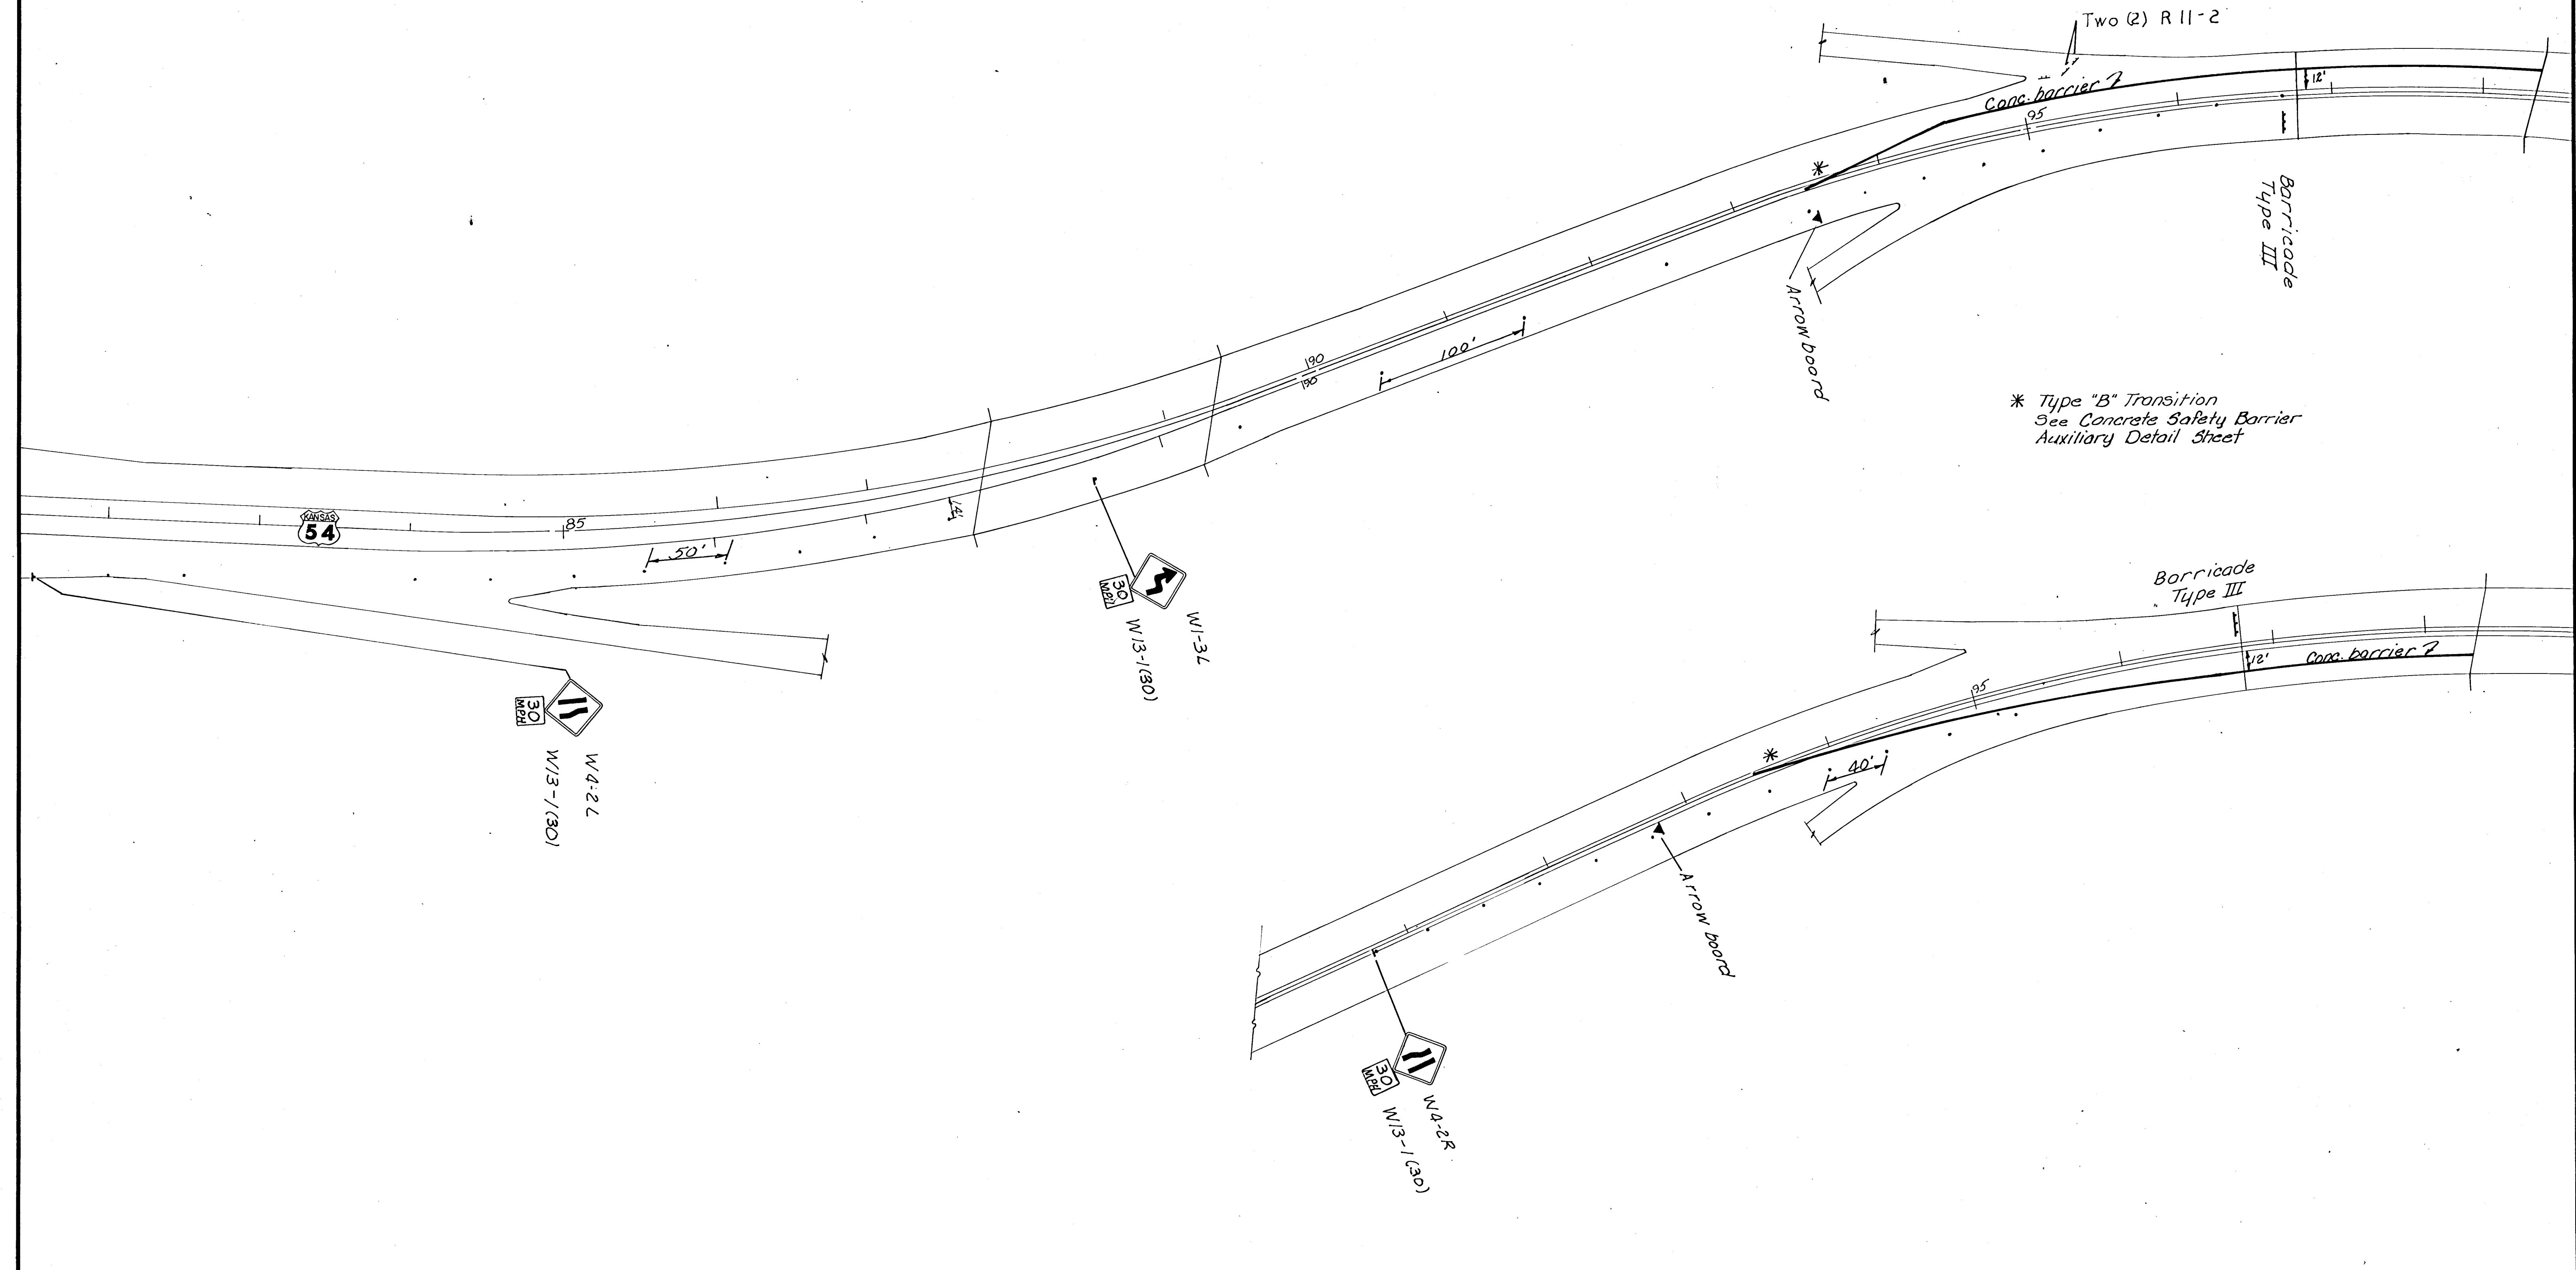

3					
2					
1					
NO.	DATE	REVISIONS	BY	APP'D	

KANSAS DEPARTMENT OF TRANSPORTATION
 Br. No. 54-87-25.80 Bridge Repair
 Traffic Control thru Construction
 West side of Bridges

Proj. No. 54-87-5942(2) Sedgwick Co.

SHEET NO. 27 OF 32	SCALE 1" = 50'	APP'D	QUANTITIES	TRACED
DESIGN CR. MAB	DETAILED 10/80		QUAN. CK.	TRACE CK.
DESIGN CR. PET	DETAIL CR. MAB			