

FHWA REGION NO.	STATE	PROJECT NO.	YEAR	SHEET NO.	TOTAL SHEETS
7	KANSAS	54-87-5942 (2)	1980	23	32

(*) R11-2 "ROAD CLOSED" 48"X30" mounted on Type III barricades

Note: Main St is to become two-way from Dewey St. south. The City shall be responsible for the signing and marking of same.


The City shall turn off the traffic signals at Main St. and cover the signal heads. Westbound traffic will be one lane free flow thru the intersection, except westbound to southbound movements, which shall yield to eastbound traffic.

Install yellow & white reflectorized pavement markers on crossover at 25' centers to the outside of 4" yellow & white temporary pavement markings.

**Note: These items shall be subsidiary to Conc. Safety Barrier (Type I) Precast.

**Place fill dirt to protect end of barrier.

**Provide fill so barrier will be close to shoulder elevation.

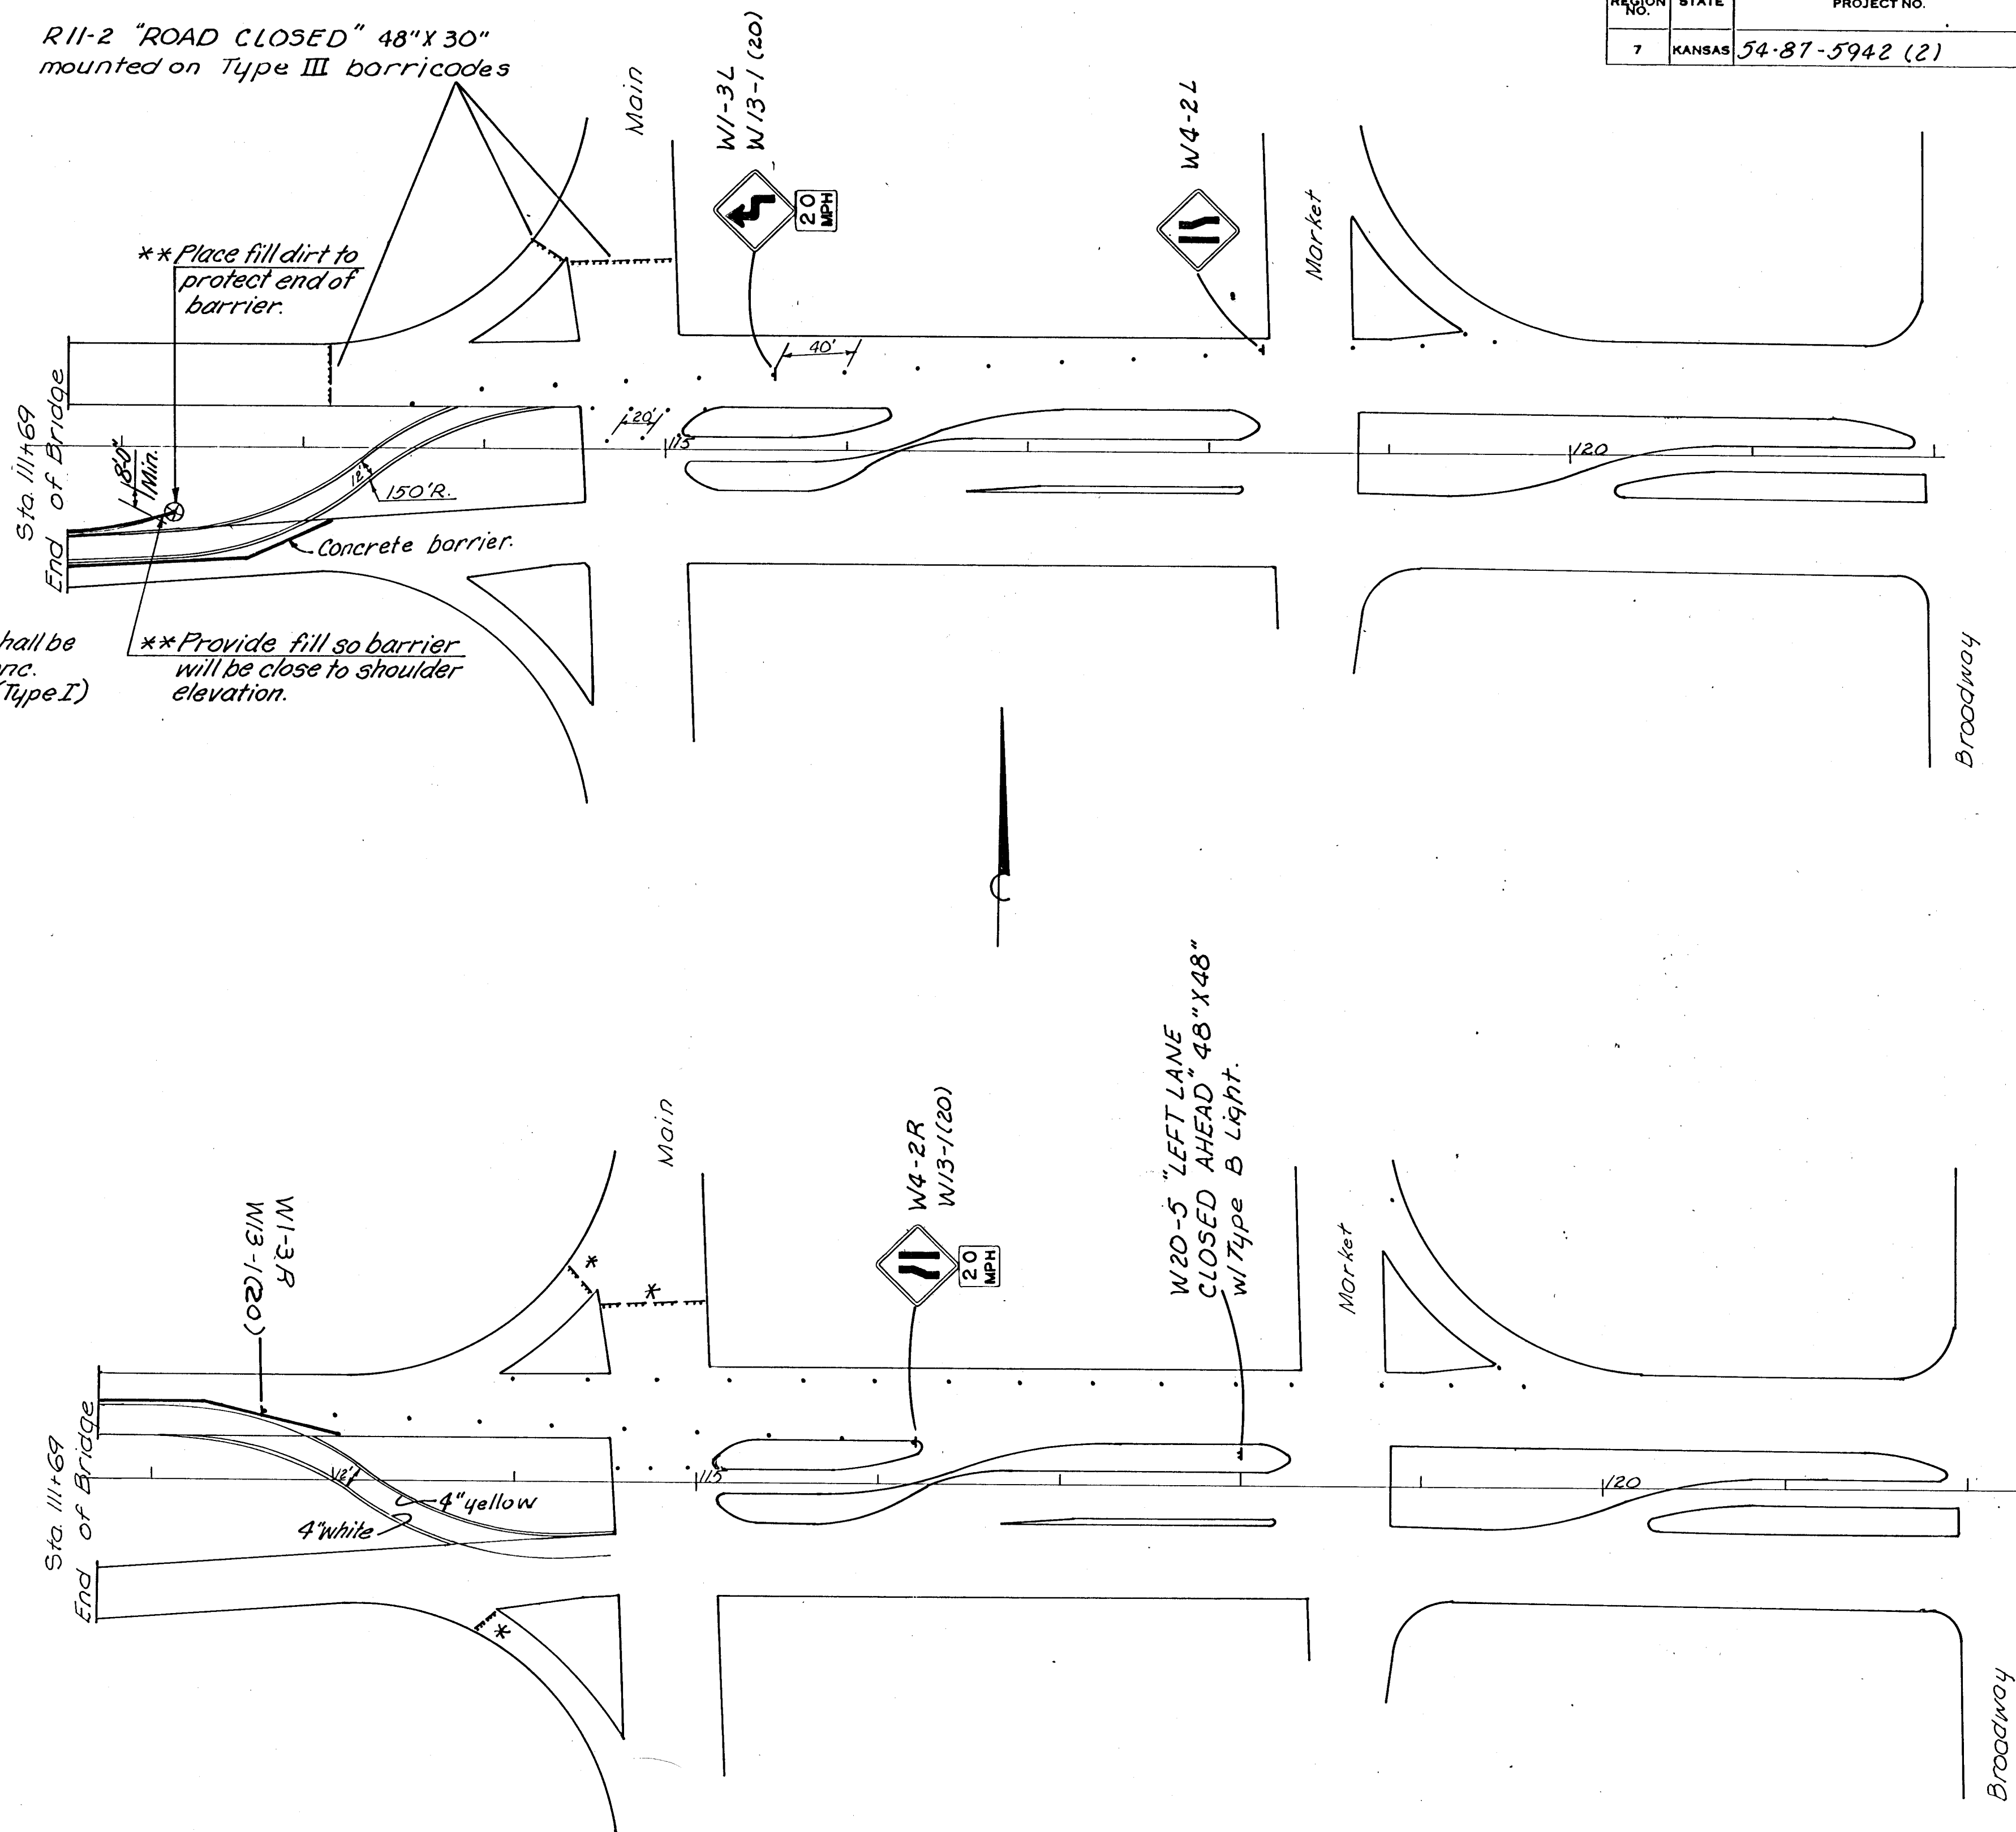

NO.	DATE	REVISIONS	BY	APP'D
3				
2				
1				

KANSAS DEPARTMENT OF TRANSPORTATION
Br. No. 54-87-25.80 Bridge Repair
Traffic Control thru Construction
East side of Bridges

Proj. No. 54-87-5942(2) Sedgwick Co.

SHEET NO. 23 OF 32	SCALE 1" = 60'	APP'D
DESIGNED BY M. Bouley	DETAILED BY J. D. McC.	QUANTITIES
DESIGN CH. F. E. T.	DETAIL CH. M. A. B.	QUAN. CK.
		TRACE CK.