
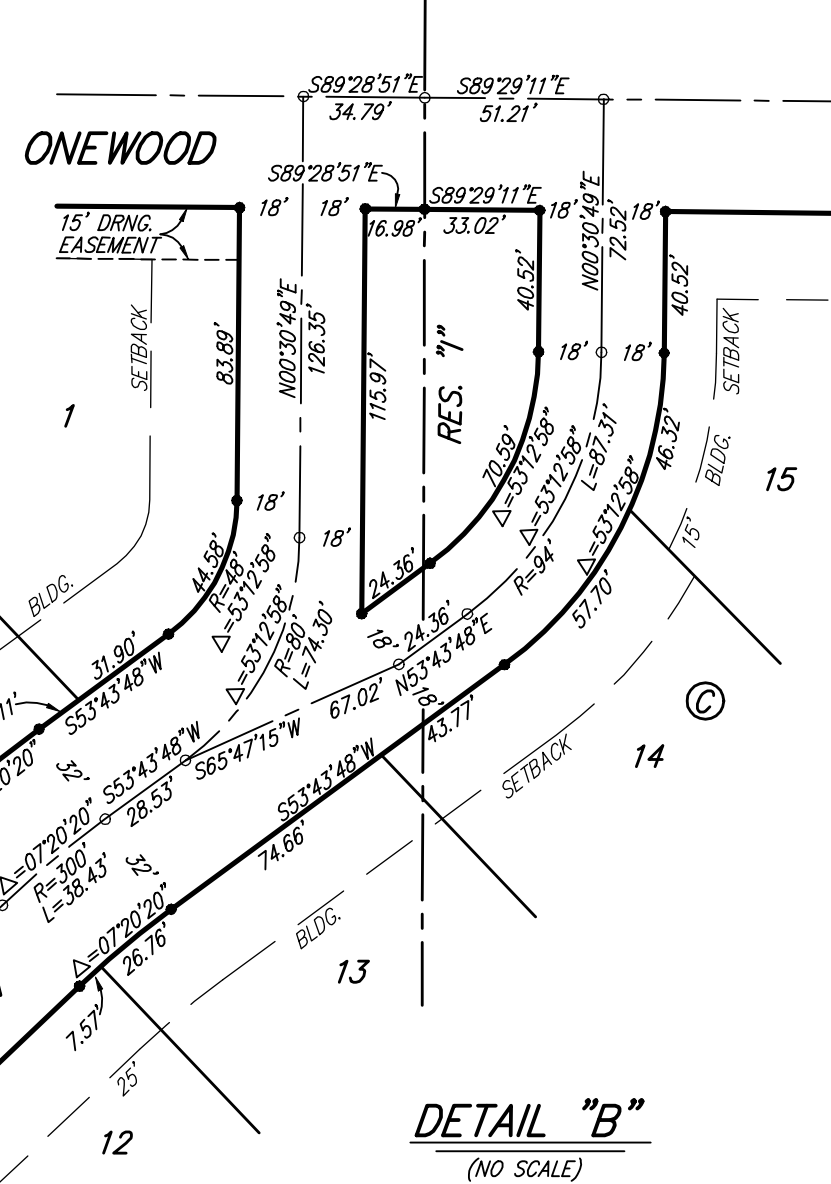
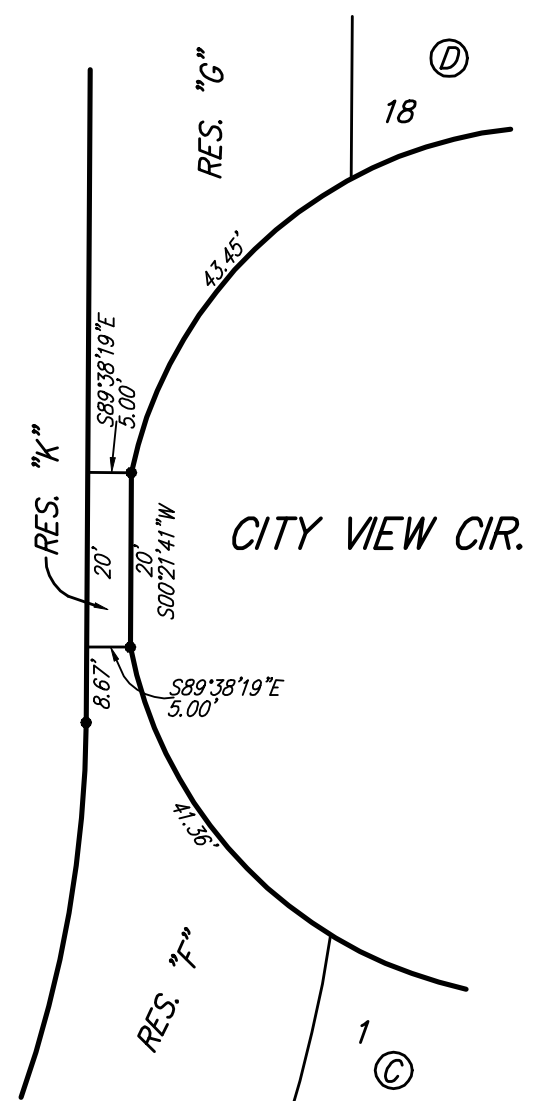


AUBURN HILLS 16TH ADDITION

WICHITA, SEDGWICK COUNTY, KANSAS

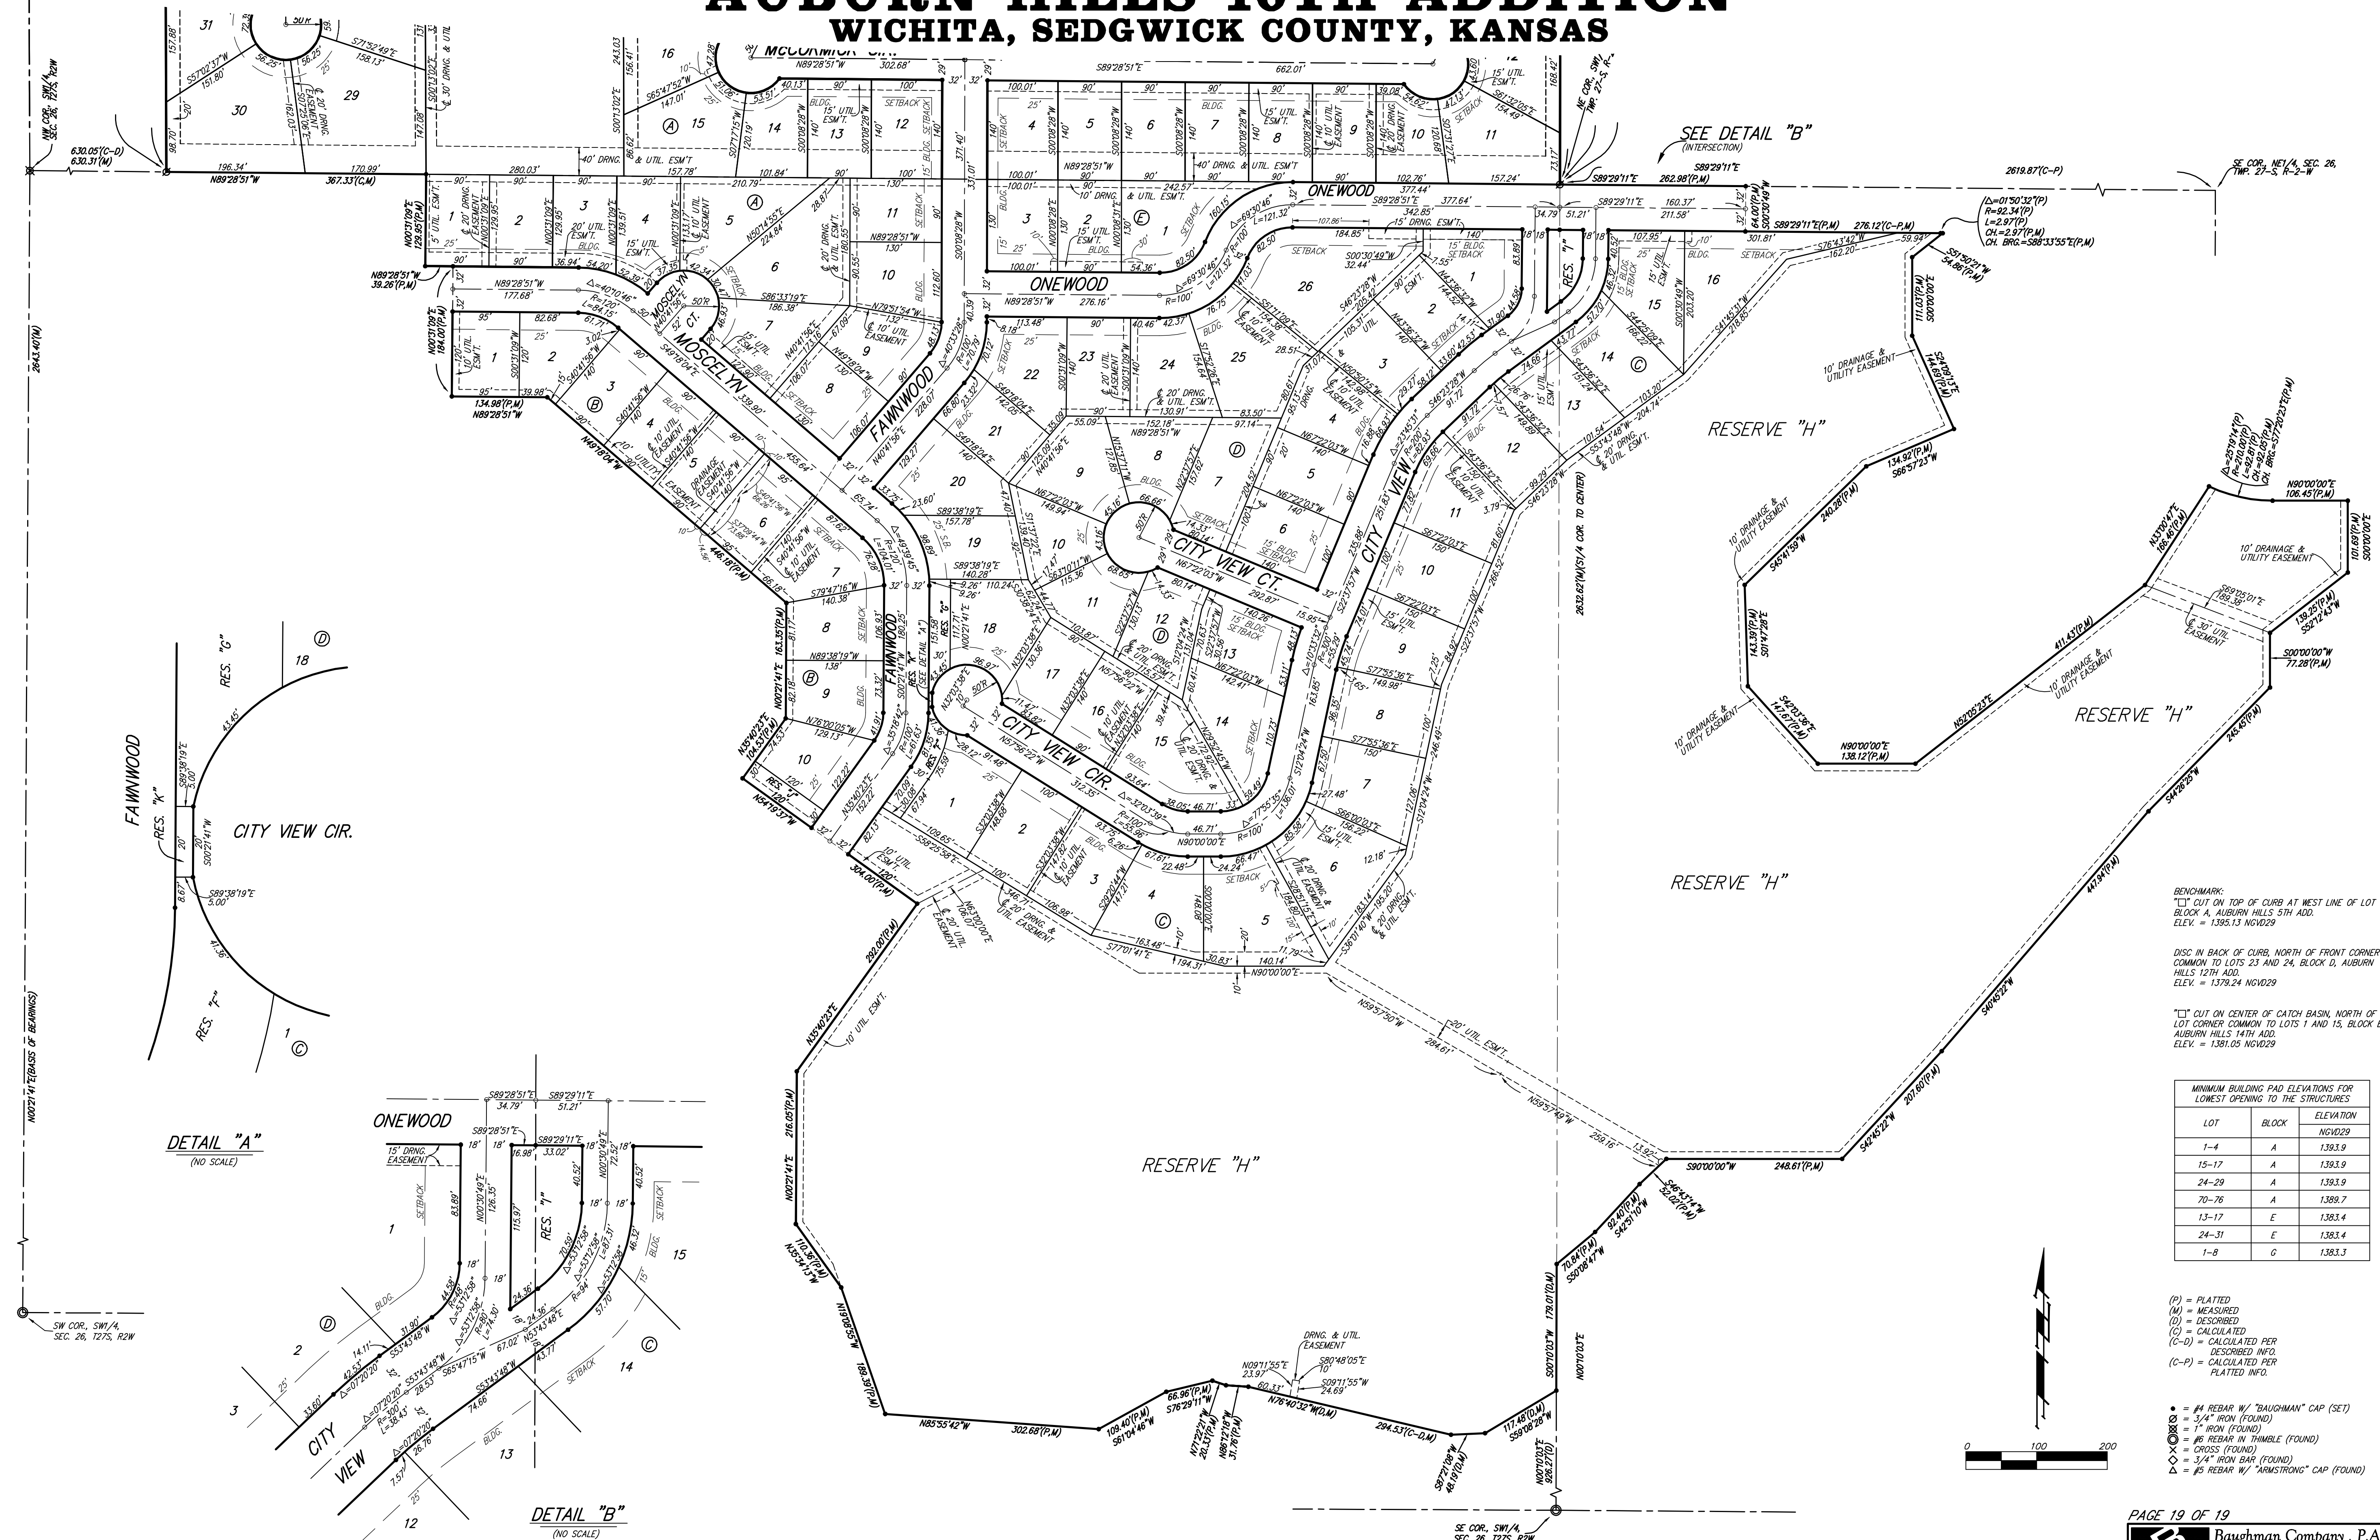

BENCHMARK:
"C" CUT ON TOP OF CURB AT WEST LINE OF LOT 7,
BLOCK A, AUBURN HILLS 5TH ADD.
ELEV. = 1395.13 NGVD29

DISC IN BACK OF CURB, NORTH OF FRONT CORNER
COMMON TO LOTS 23 AND 24, BLOCK D, AUBURN
HILLS 12TH ADD.
ELEV. = 1379.24 NGVD29

"C" CUT ON CENTER OF CATCH BASIN, NORTH OF
LOT CORNER COMMON TO LOTS 1 AND 15, BLOCK B,
AUBURN HILLS 14TH ADD.
ELEV. = 1381.05 NGVD29

MINIMUM BUILDING PAD ELEVATIONS FOR LOWEST OPENING TO THE STRUCTURES		
LOT	BLOCK	ELEVATION
		NGVD29
1-4	A	1,393.9
15-17	A	1,393.9
24-29	A	1,393.9
70-76	A	1,389.7
13-17	E	1,383.4
24-31	E	1,383.4
1-8	G	1,383.3

- (P) = PLATTED
(M) = MEASURED
(D) = DESCRIBED
(C) = CALCULATED
(C-D) = CALCULATED PER
DESCRIBED INFO.
(C-P) = CALCULATED PER
PLATTED INFO.
- = #4 REBAR W/ "BAUGHMAN" CAP (SET)
⊗ = 3/4" IRON (FOUND)
⊙ = 1" IRON (FOUND)
⊗ = #6 REBAR IN TRIMBLE (FOUND)
X = CROSS (FOUND)
⊙ = 3/4" IRON BAR (FOUND)
Δ = #5 REBAR W/ "ARMSTRONG" CAP (FOUND)