
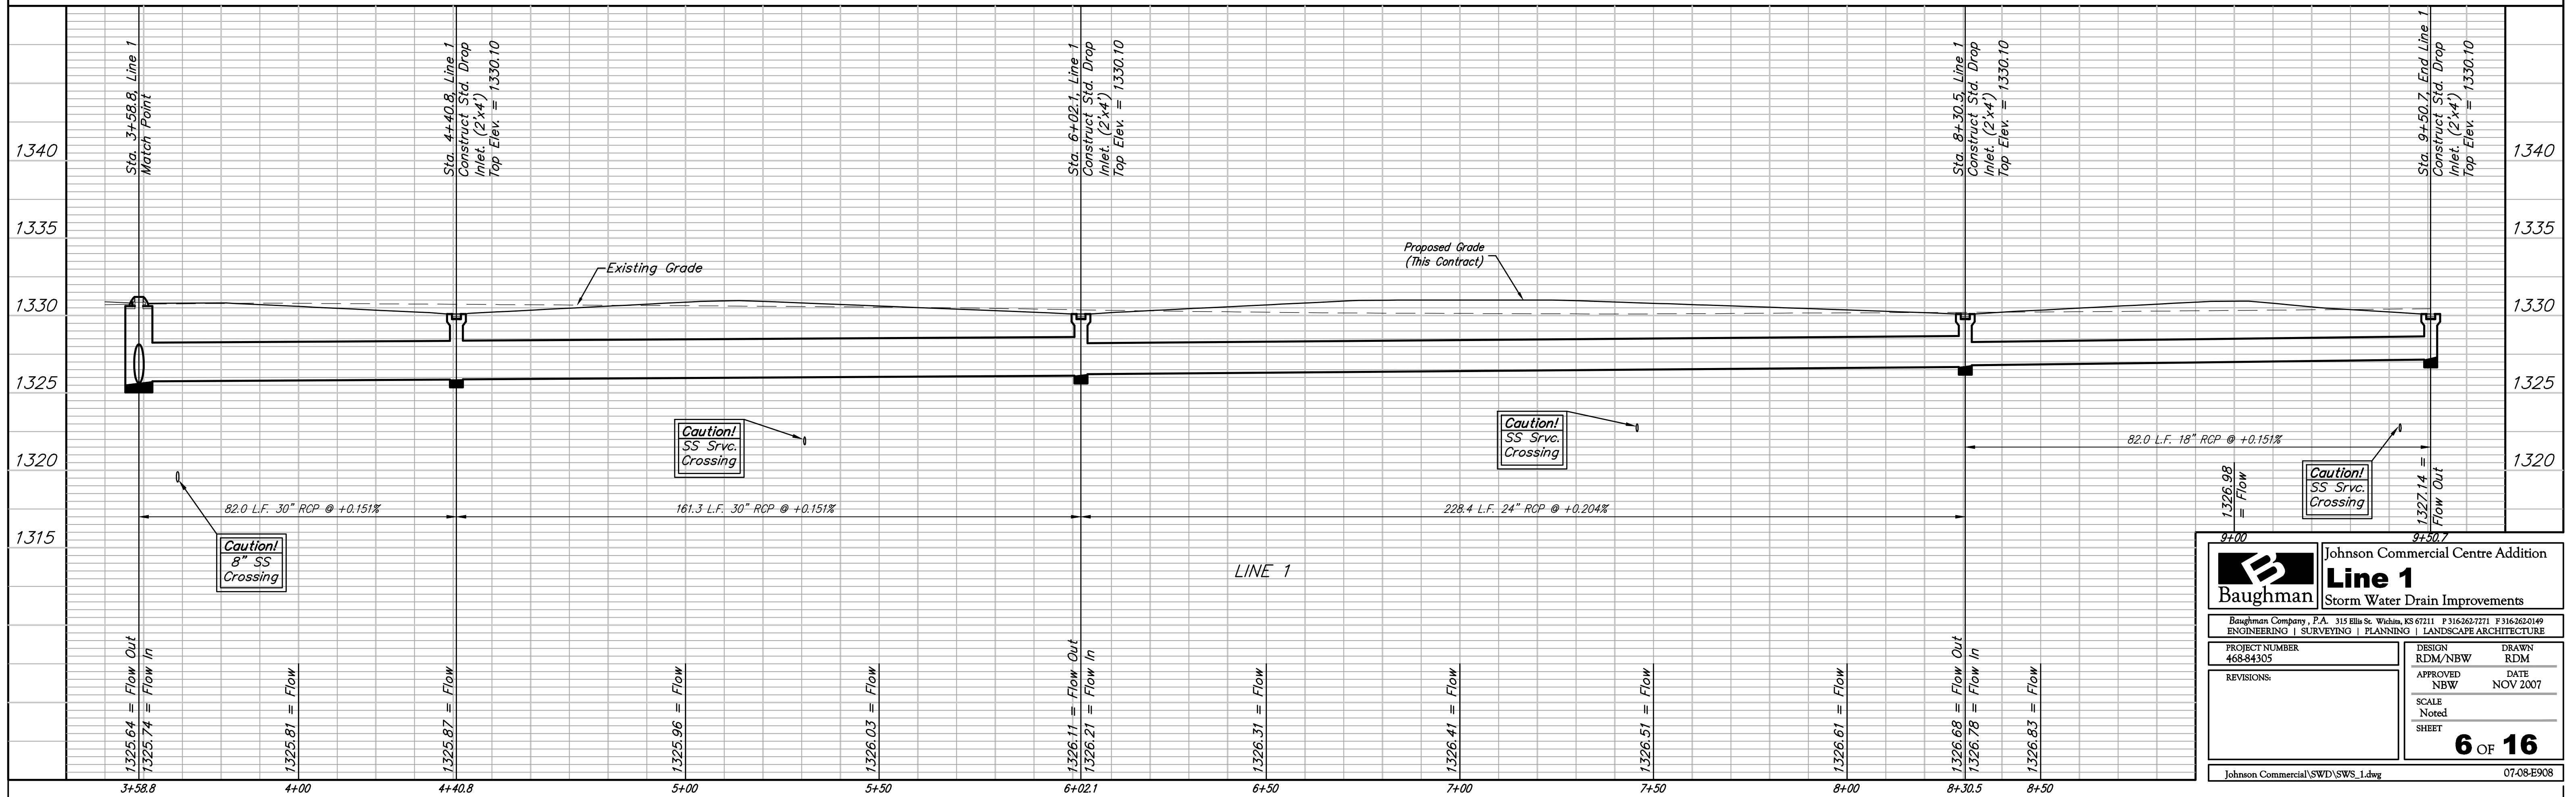


**BENCHMARK:**  
 COW Benchmark at the Intersection of  
 Meridian and 53rd St. N., NE Corner,  
 Top of Concrete Headwall  
 44' North of Centerline  
 37' East of Centerline  
 50.90' NE of Section Corner  
 9' NE of and Radial to Curb  
 26' East of Section Line  
 Elev. = 1331.37 NGVD29

Scale: 1" = 20' Horizontal  
 1" = 5' Vertical  
 • = Iron

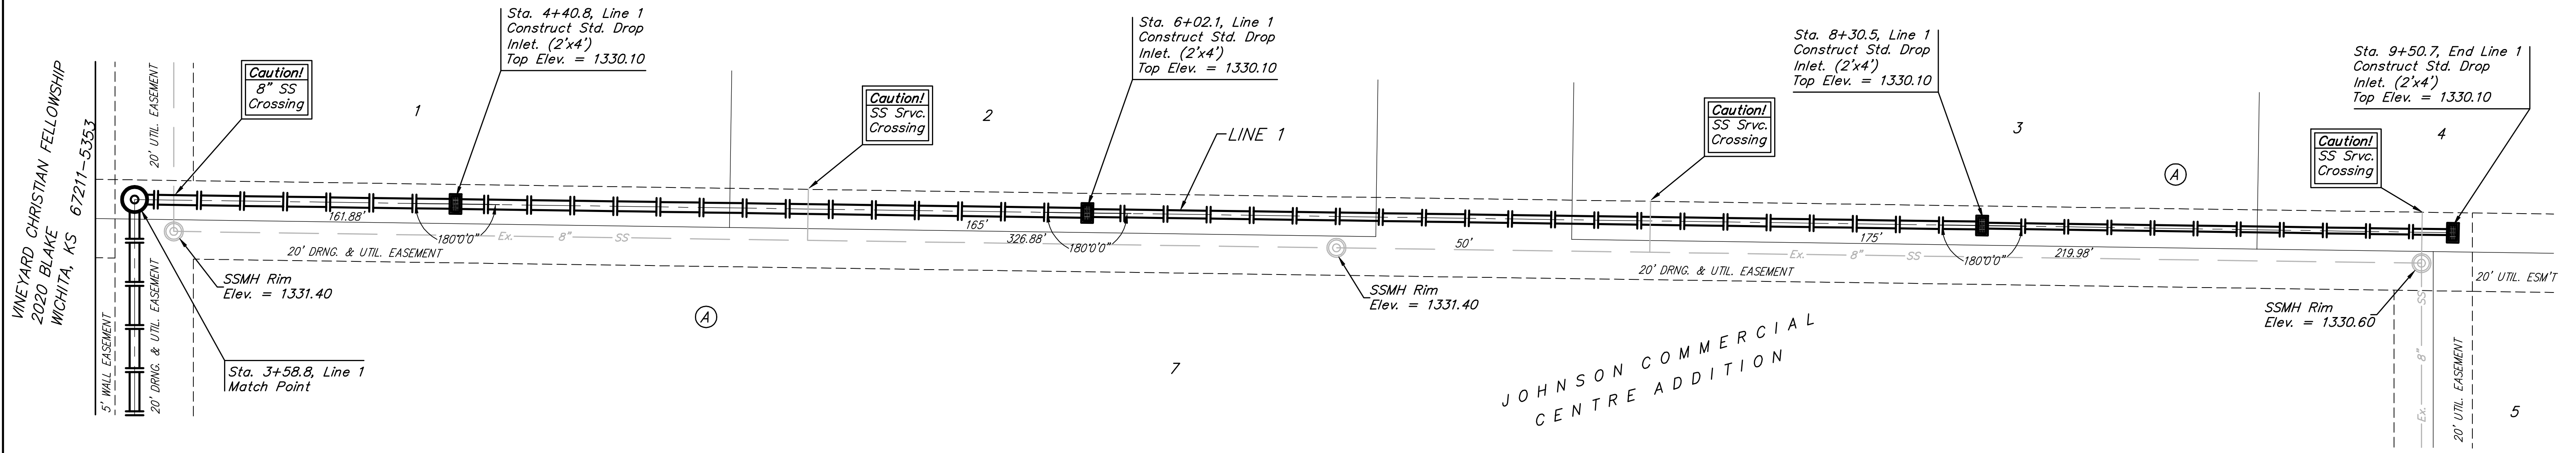

		<b>Line 1</b> Storm Water Drain Improvements	
		Johnson Commercial Centre Addition	
Baughman Company, P.A. 315 Ellis St. Wichita, KS 67211 P 316-262-7271 F 316-262-0149 ENGINEERING   SURVEYING   PLANNING   LANDSCAPE ARCHITECTURE			
PROJECT NUMBER 468-84305	DESIGN RDM/NBW	DRAWN RDM	APPROVED NBW
REVISIONS:	DATE NOV 2007	SCALE Noted	SHEET <b>6 OF 16</b>
Johnson Commercial/SWD/SWS_1.dwg			07-08-E908