
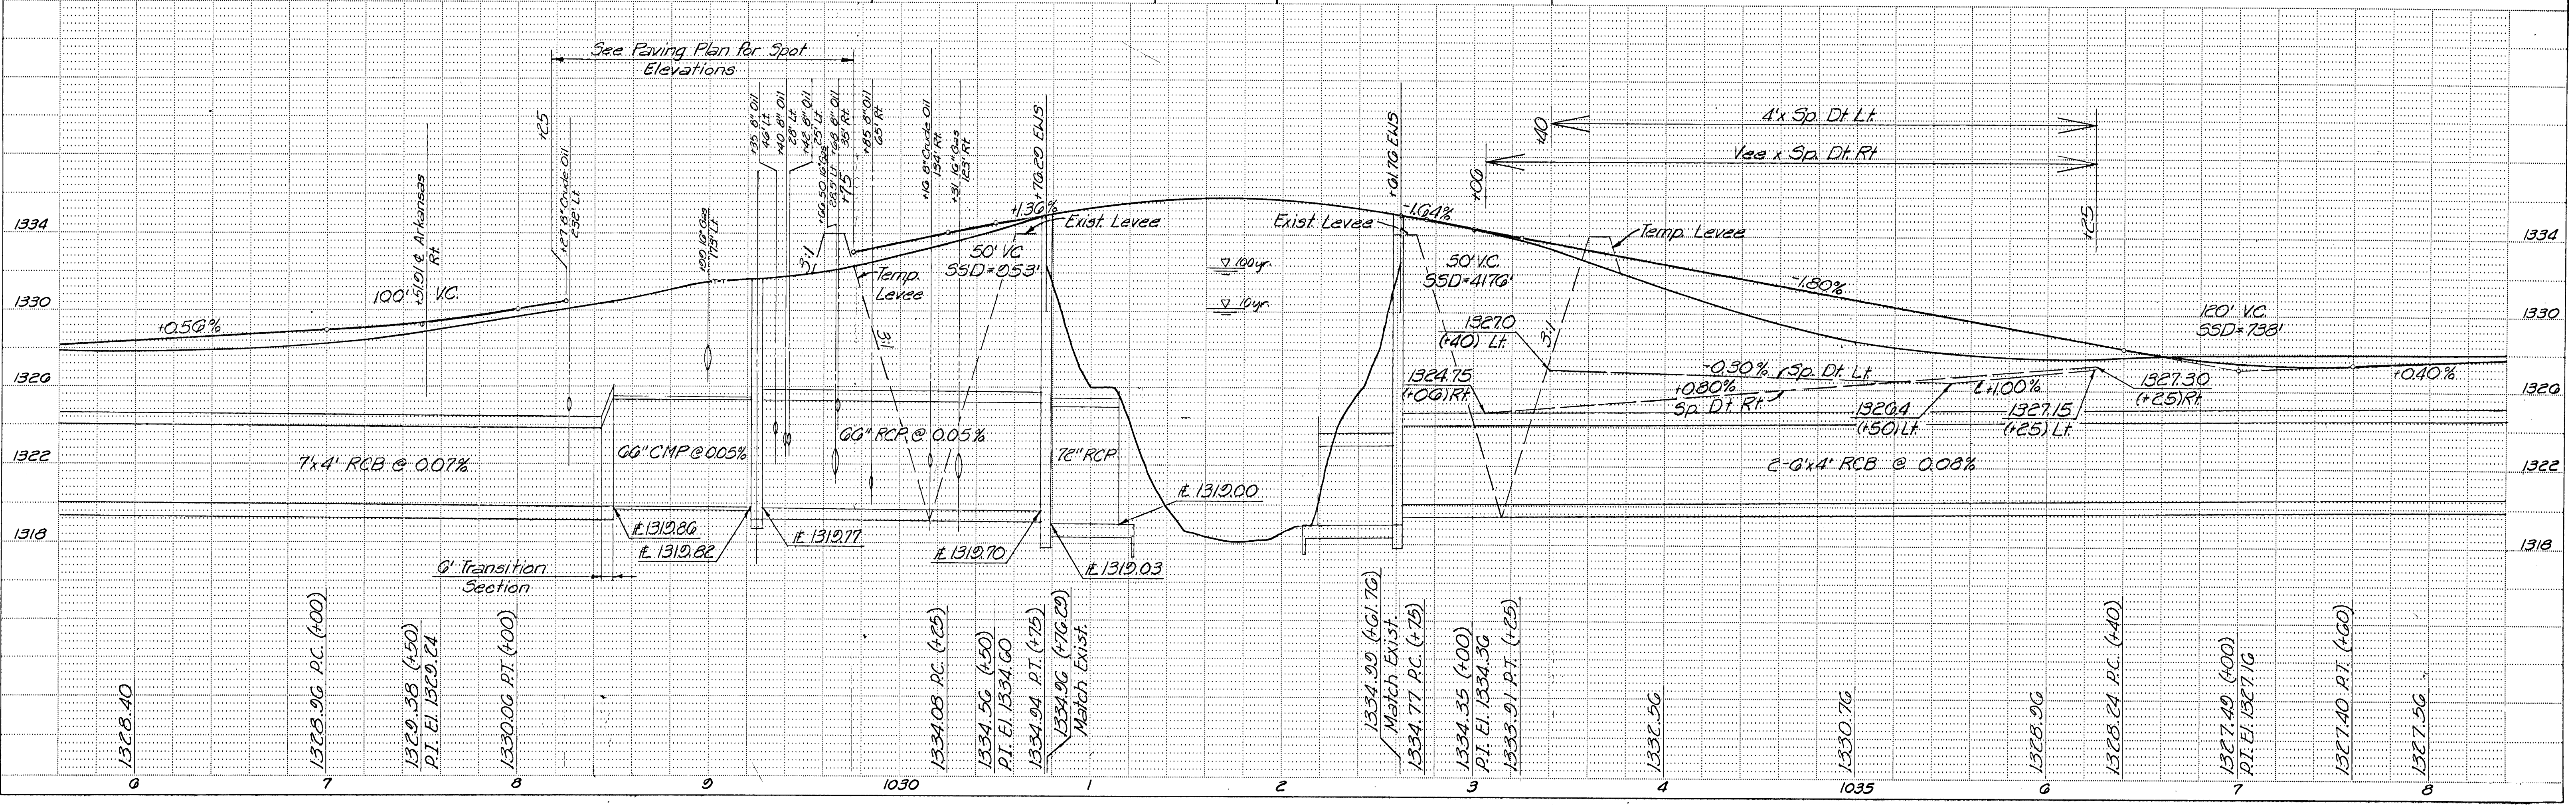


SW 1/4 SEC. 17, T26S, R1E
 REPLAT OF LOT 24 INTERURBAN PLACE
 ADDITION
 KE - 2804
 JANET KAY RAYMOND

PLAN	SURVEYED	DATE
	PLOTTED	
	NOTED	
	BY	
	DATE	

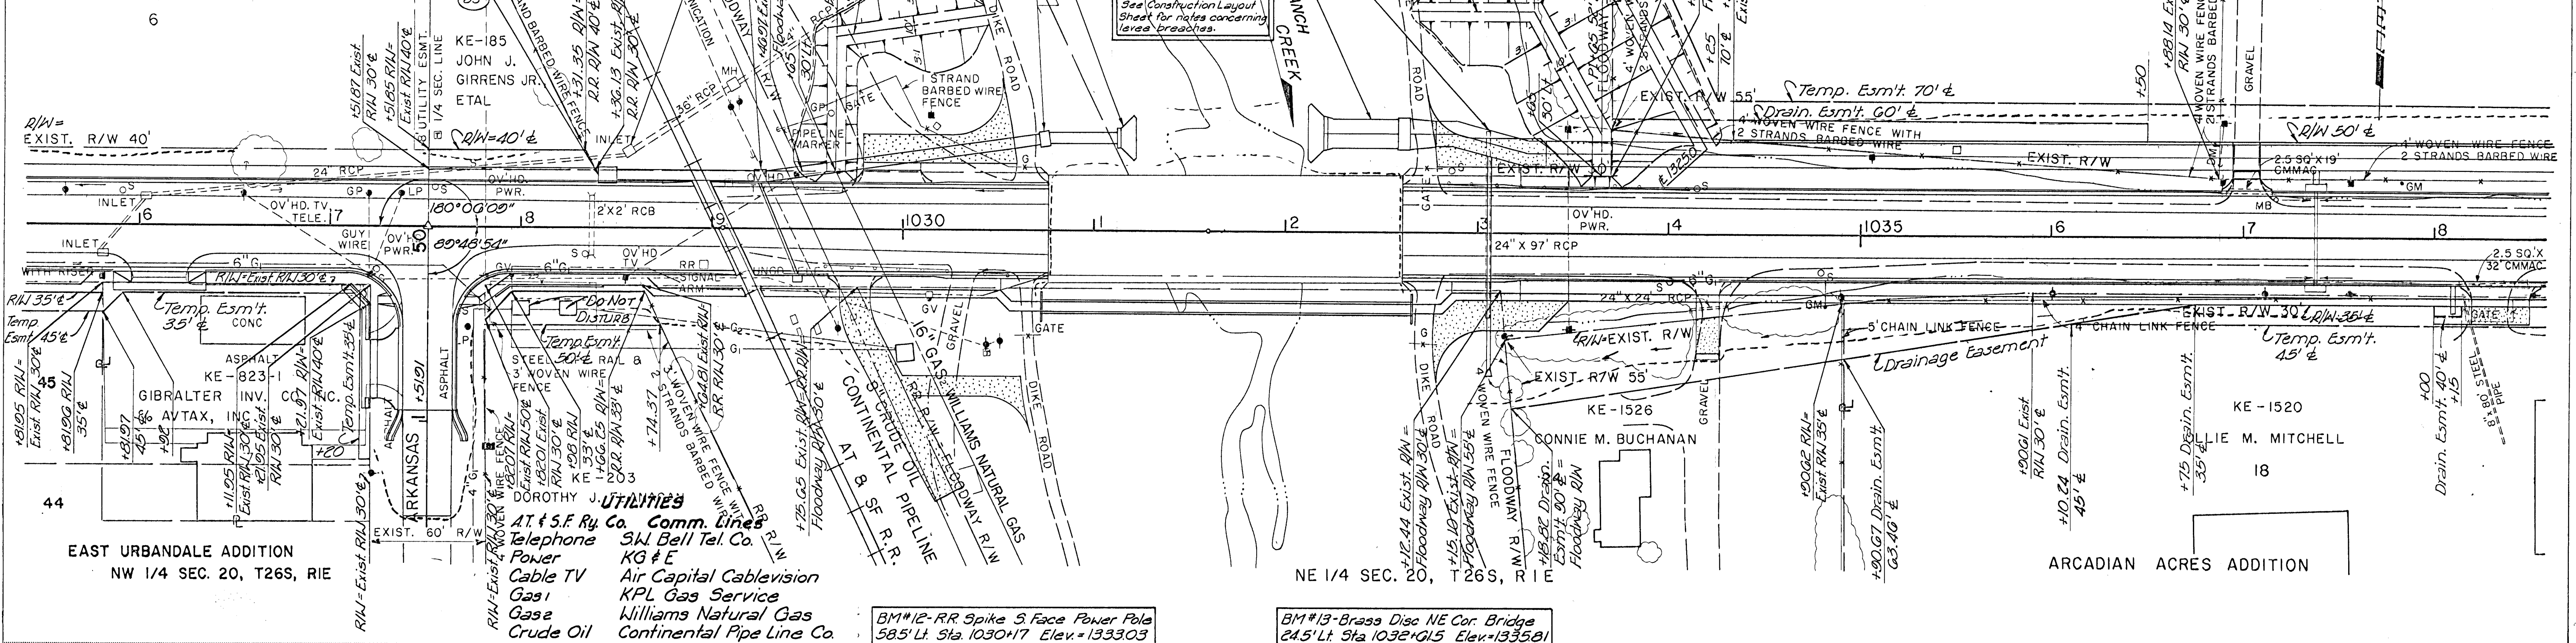

PROFILE	SURVEYED	DATE
	PLOTTED	
	NOTED	
	BY	
	DATE	