


FHWA REGION NO.	STATE	PROJECT NO.	YEAR	SHEET NO.	TOTAL SHEETS
7	KANSAS	870-1187-01	1988	5	34

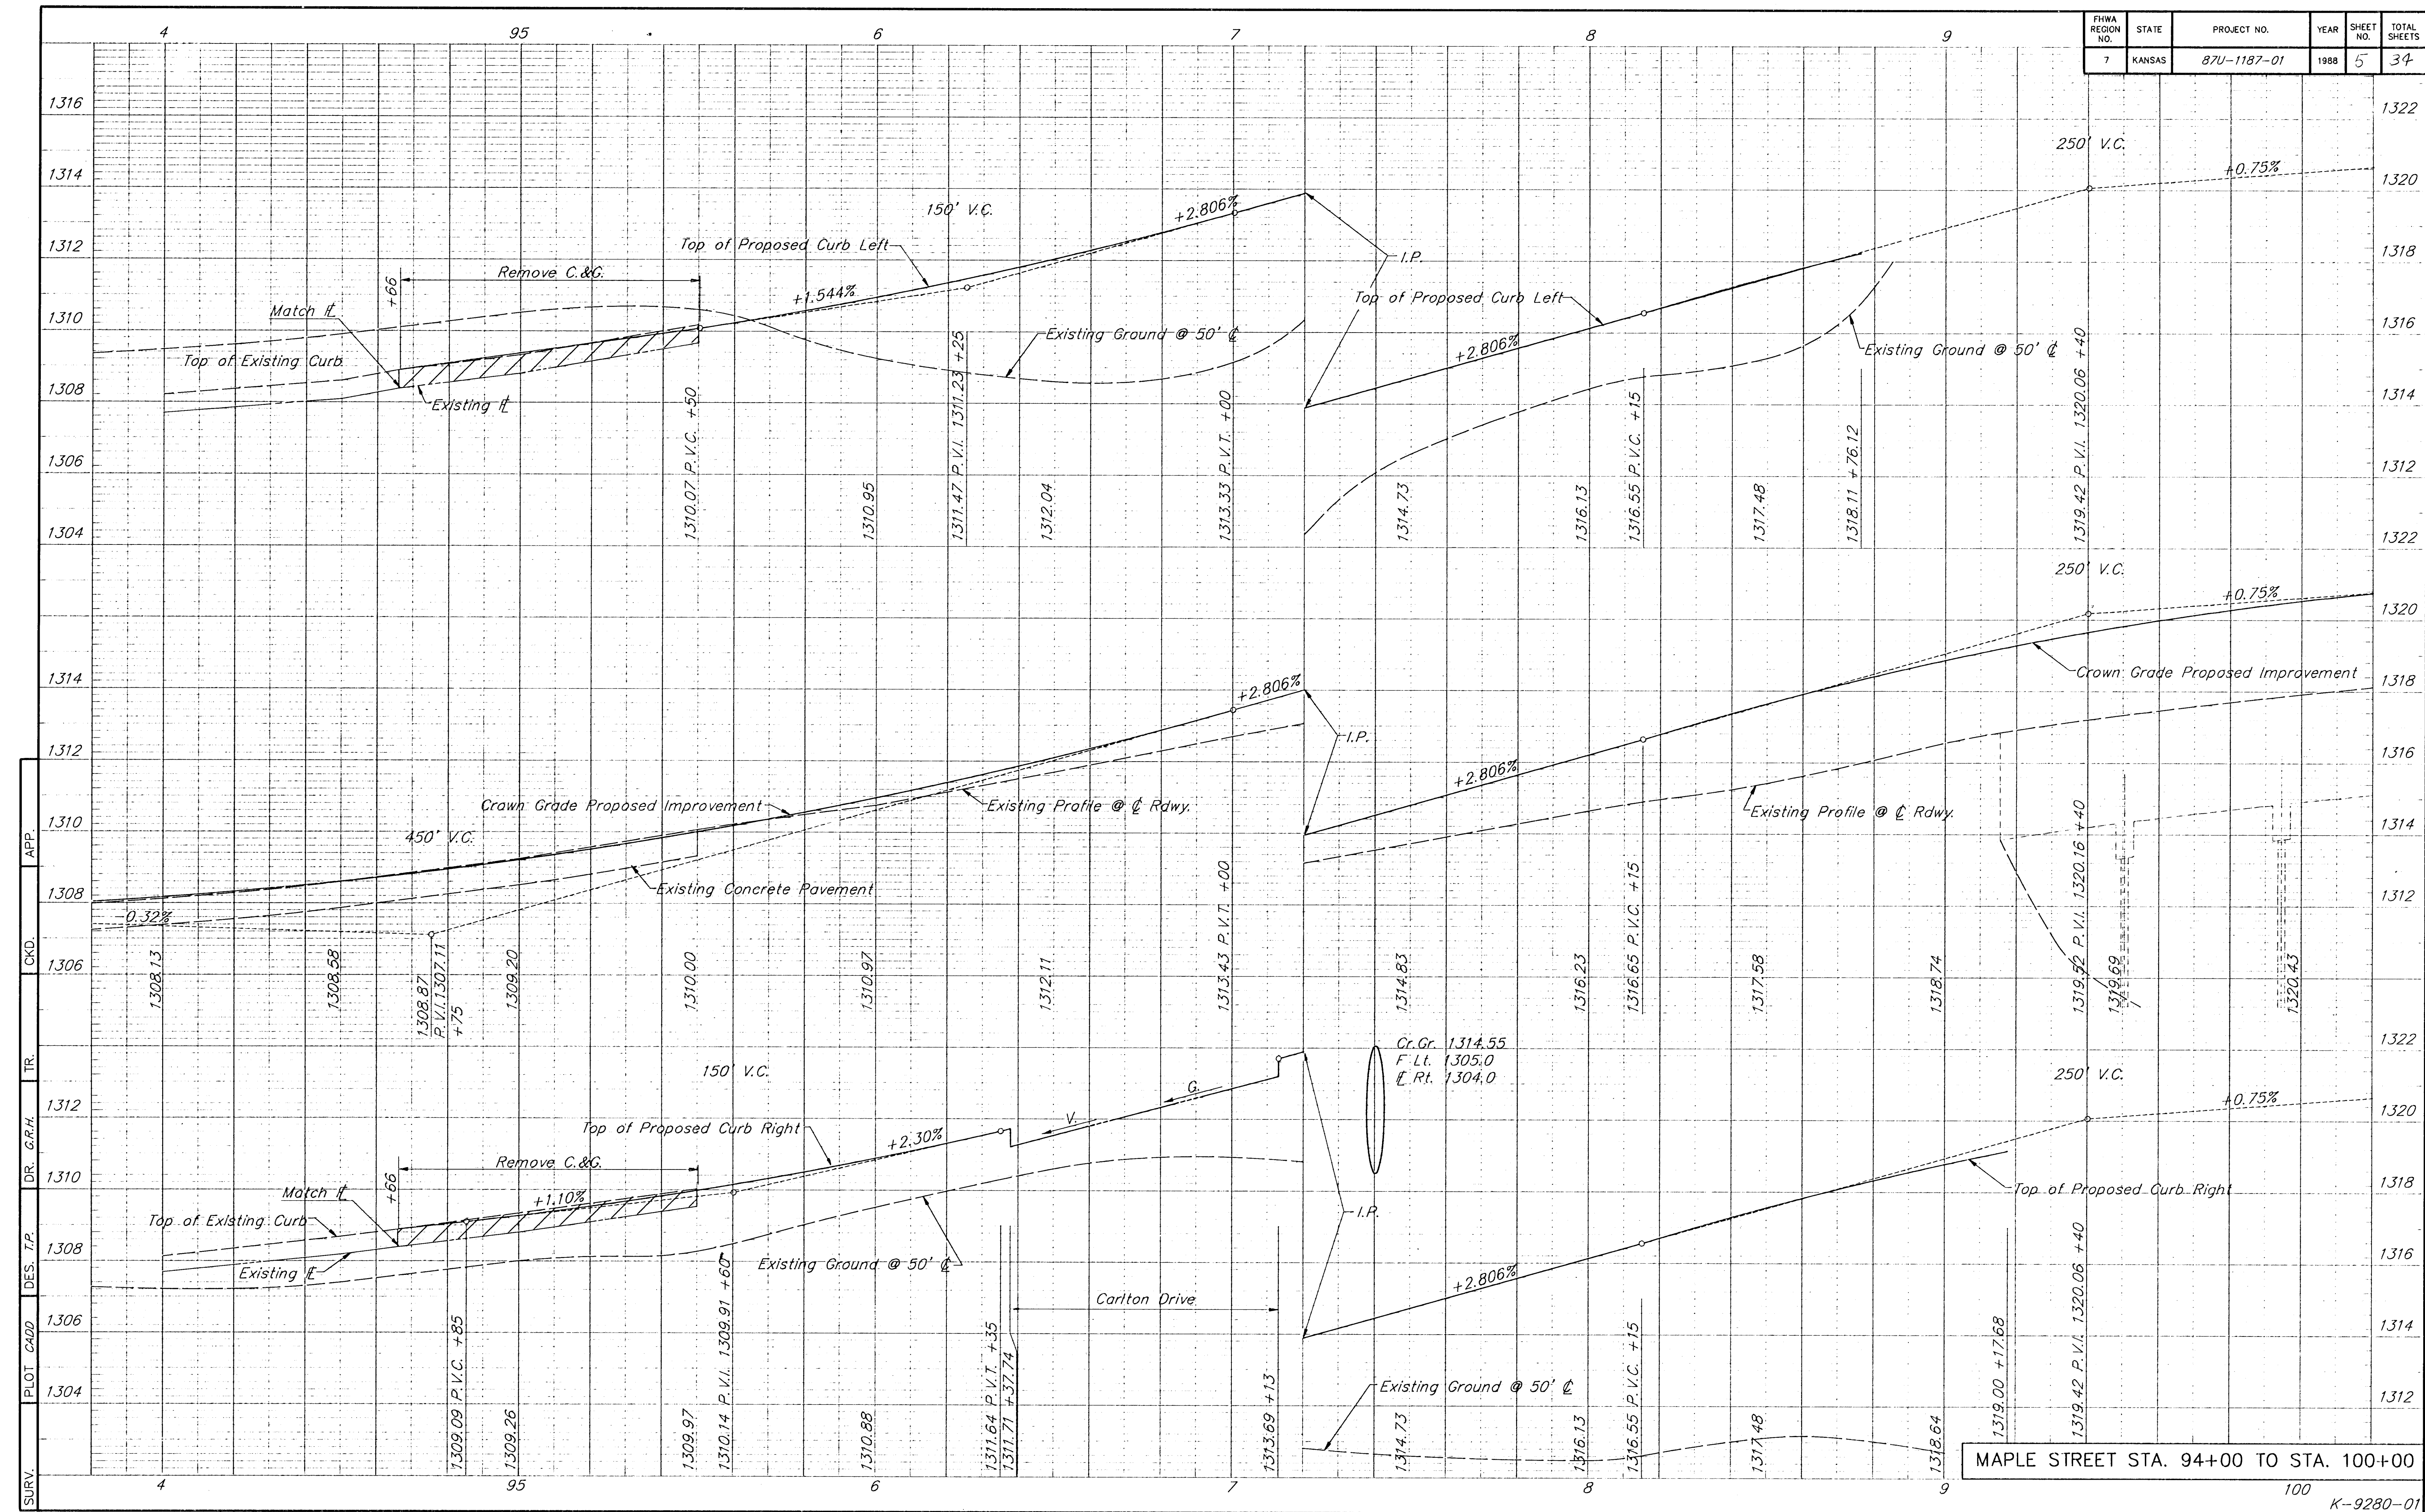

MAPLE STREET STA. 94+00 TO STA. 100+00