
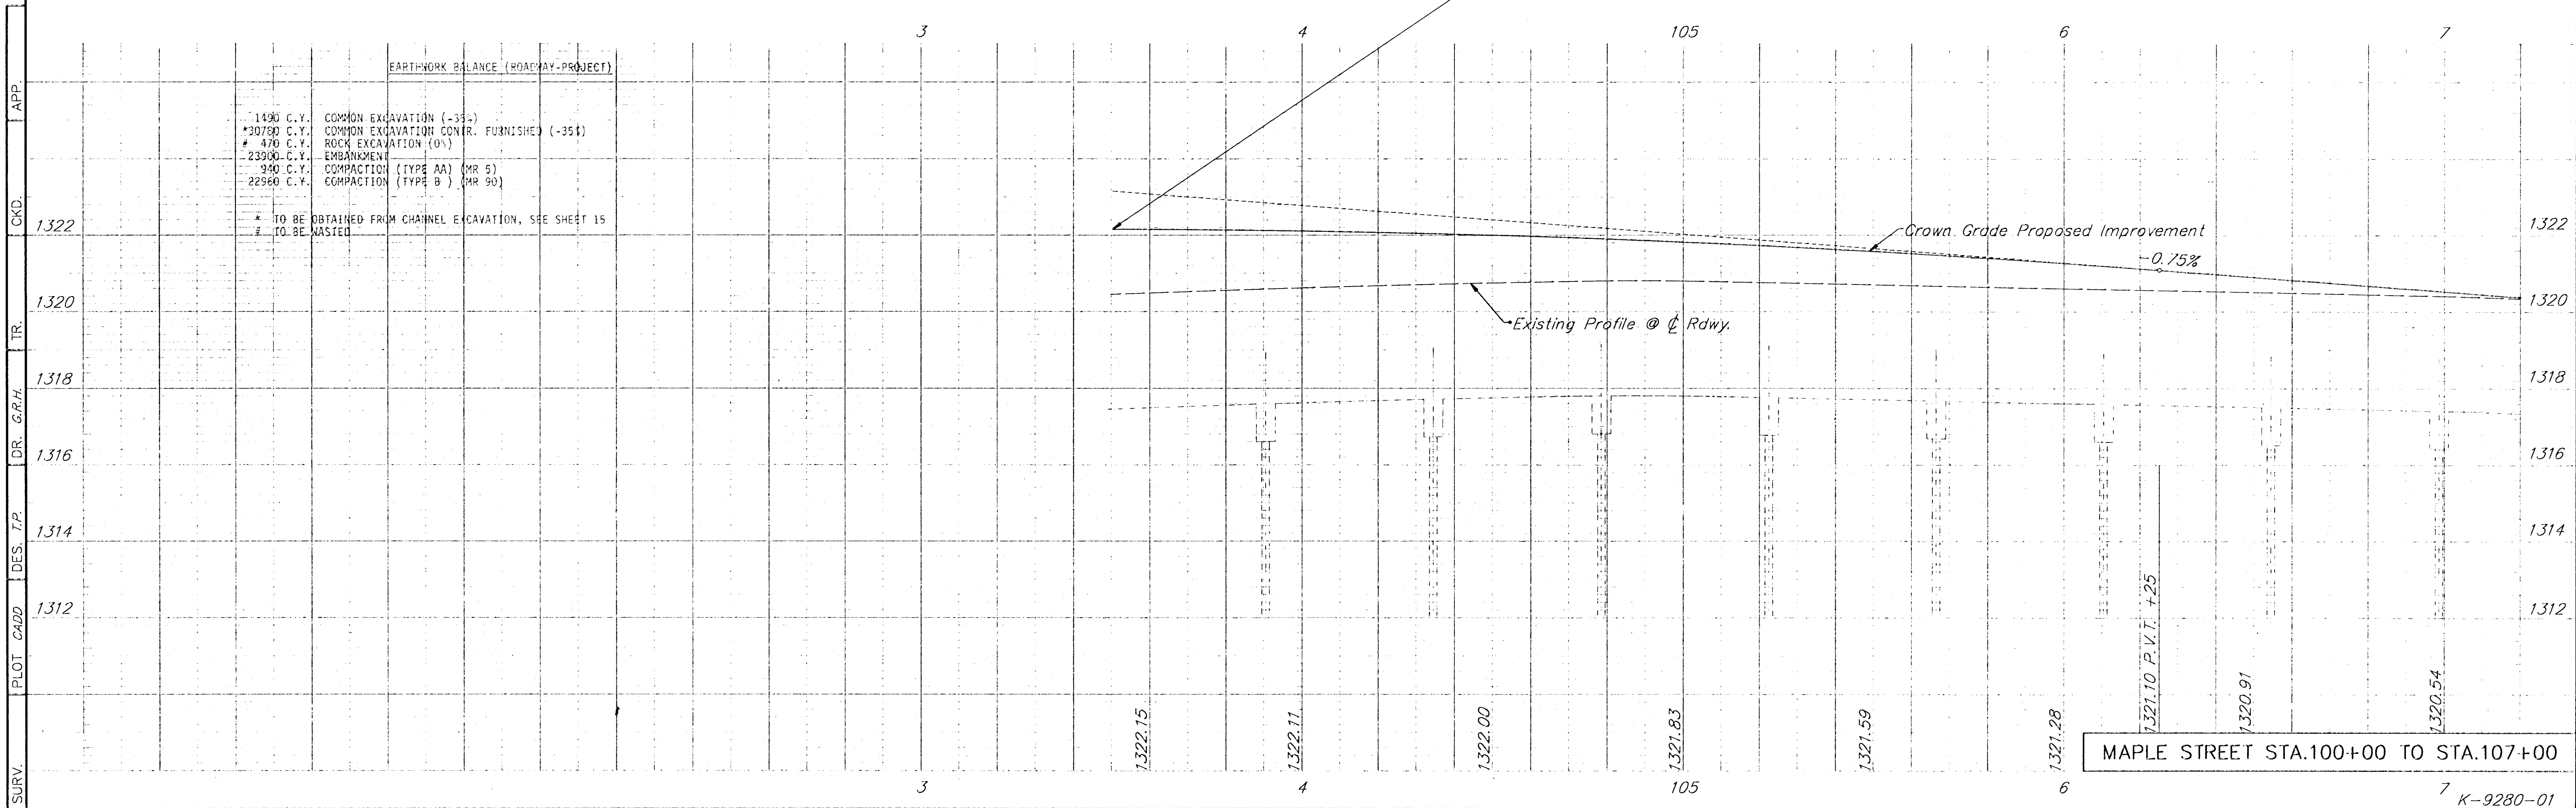


FHWA REGION NO.	STATE	PROJECT NO.	YEAR	SHEET NO.	TOTAL SHEETS
7	KANSAS	87U-1187-01	1988	6	34

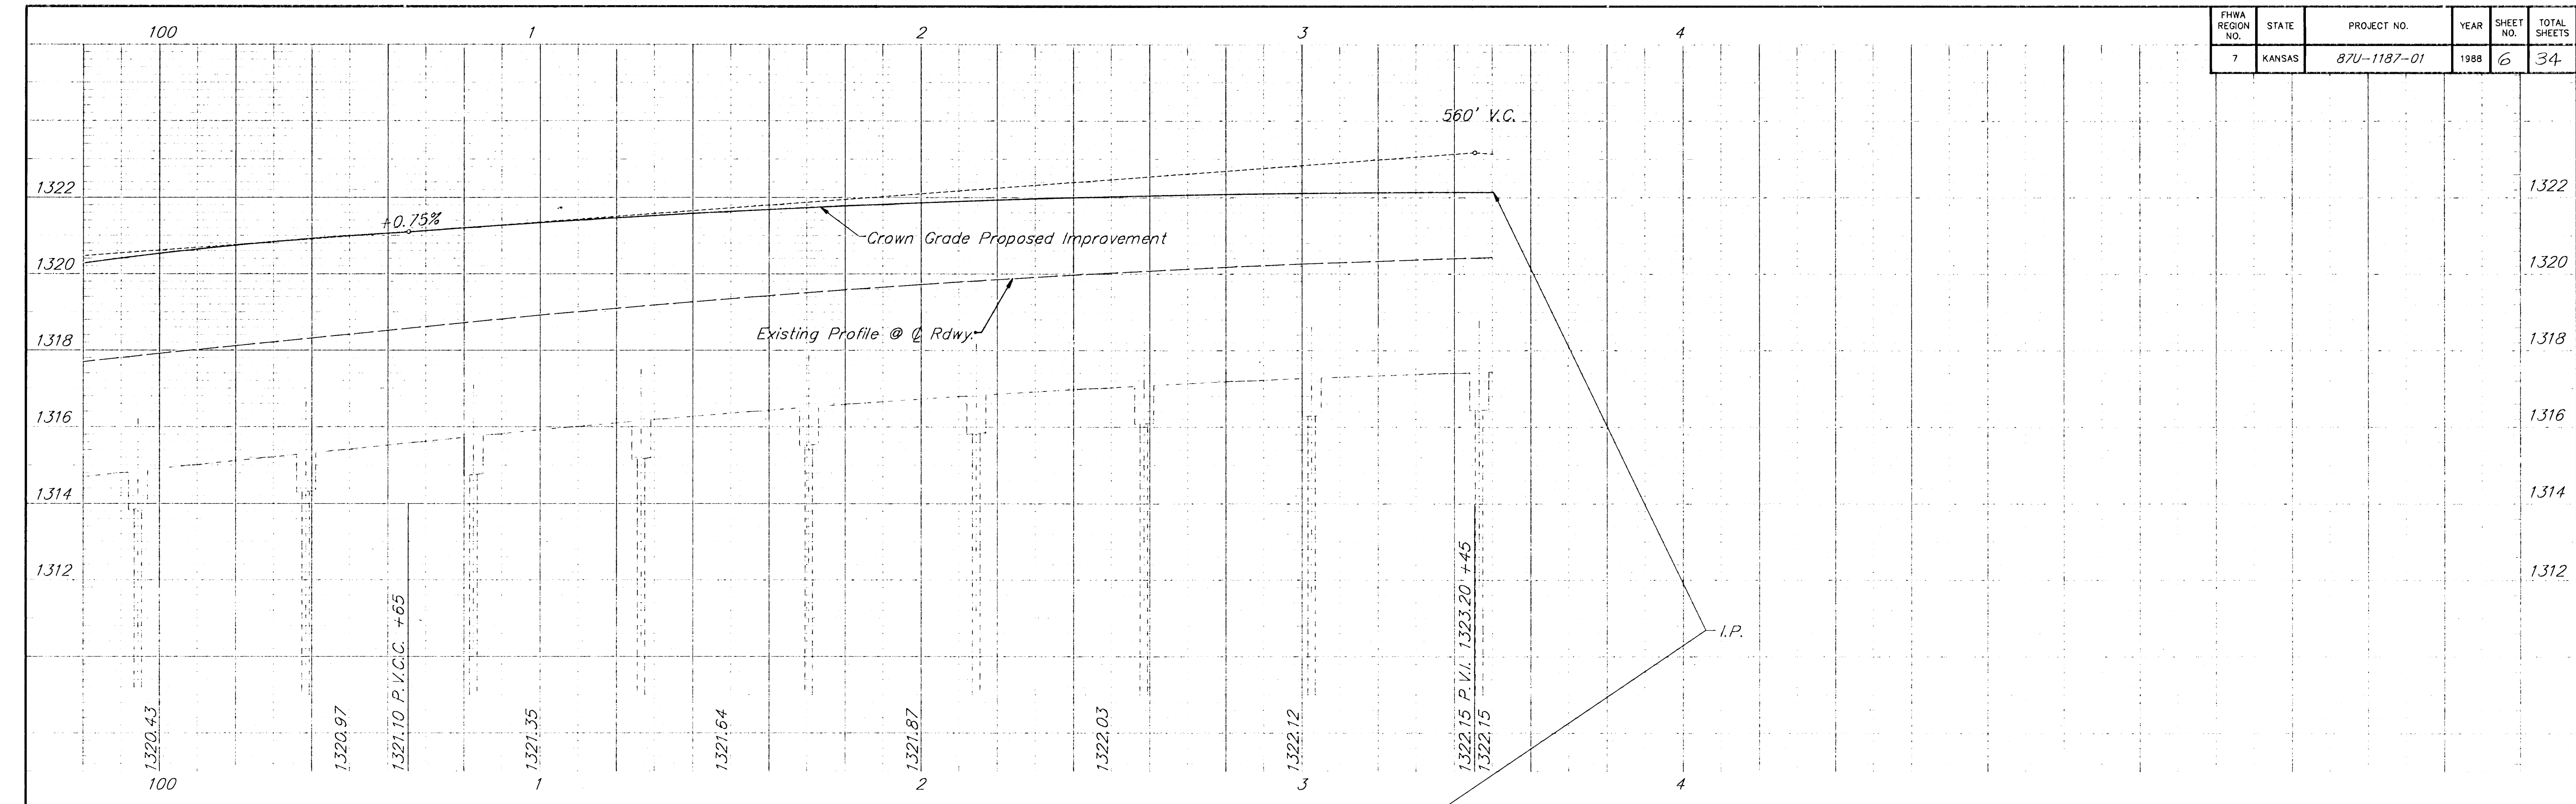

EARTHWORK BALANCE (ROADWAY PROJECT)

1490 C.Y.	COMMON EXCAVATION (-35%)
*30760 C.Y.	COMMON EXCAVATION CONFR. FURNISHED (-35%)
# 470 C.Y.	ROCK EXCAVATION (0%)
23300 C.Y.	EMBANKMENT
940 C.Y.	COMPACTION (TYPE AA) (MR 5)
22960 C.Y.	COMPACTION (TYPE B) (MR 90)

* TO BE OBTAINED FROM CHANNEL EXCAVATION, SEE SHEET 15
TO BE WASTED

MAPLE STREET STA.100+00 TO STA.107+00