
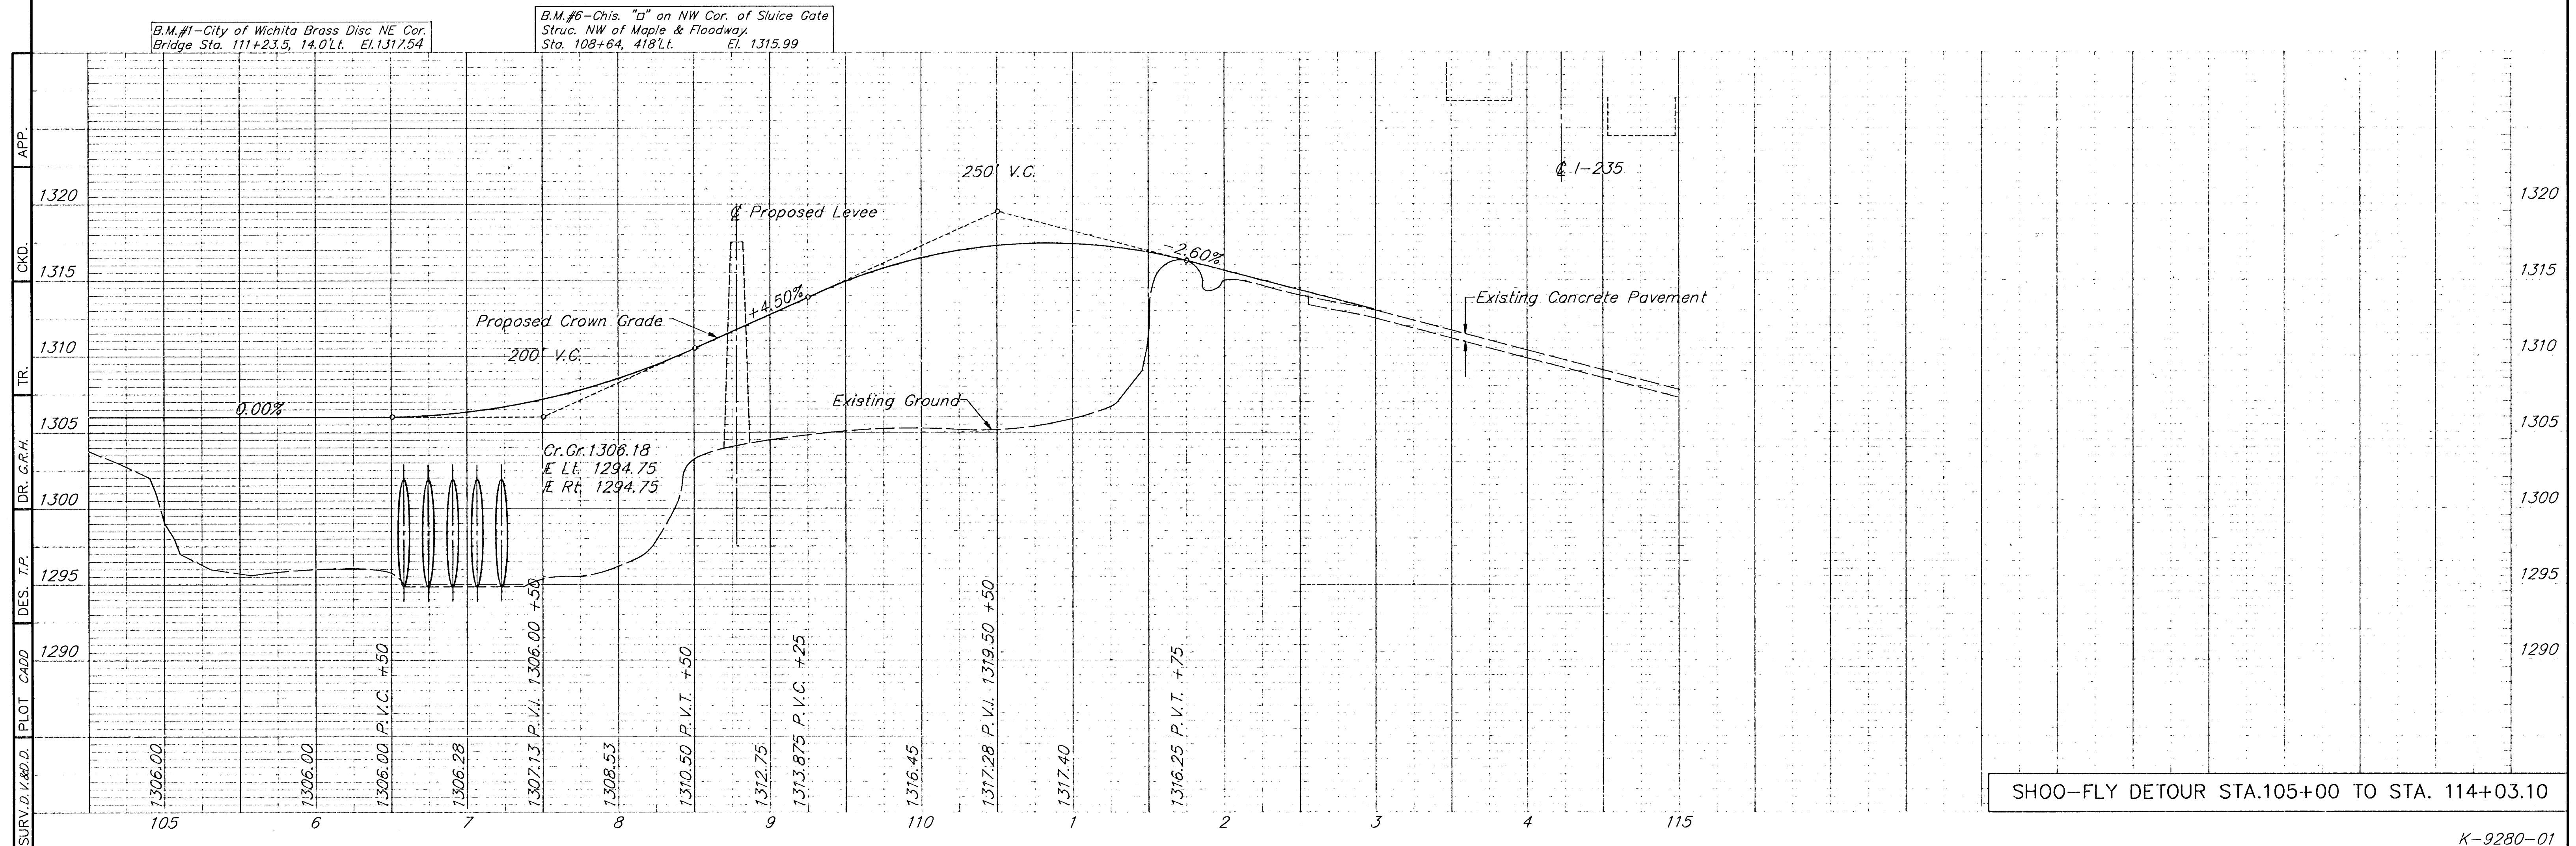
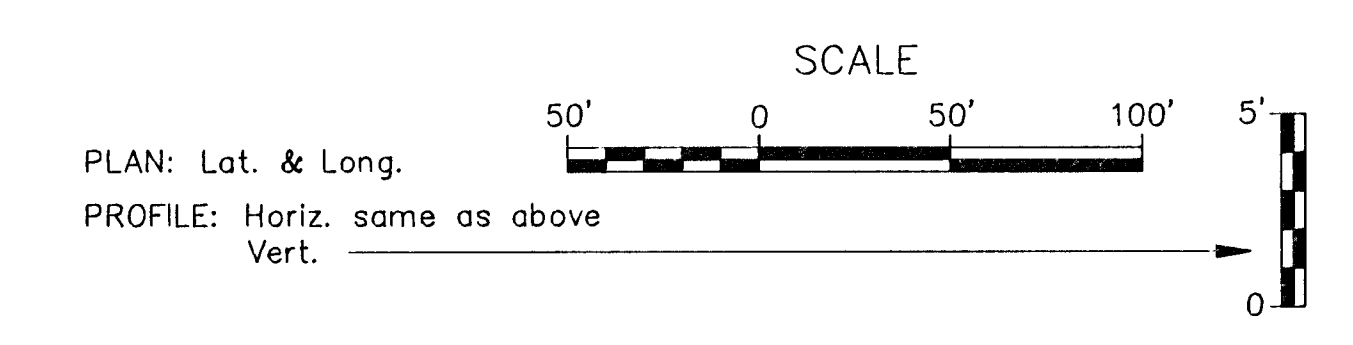


FHWA REGION NO.	STATE	PROJECT NO.	YEAR	SHEET NO.	TOTAL SHEETS
7	KANSAS	87U-1187-01	1988	11	34

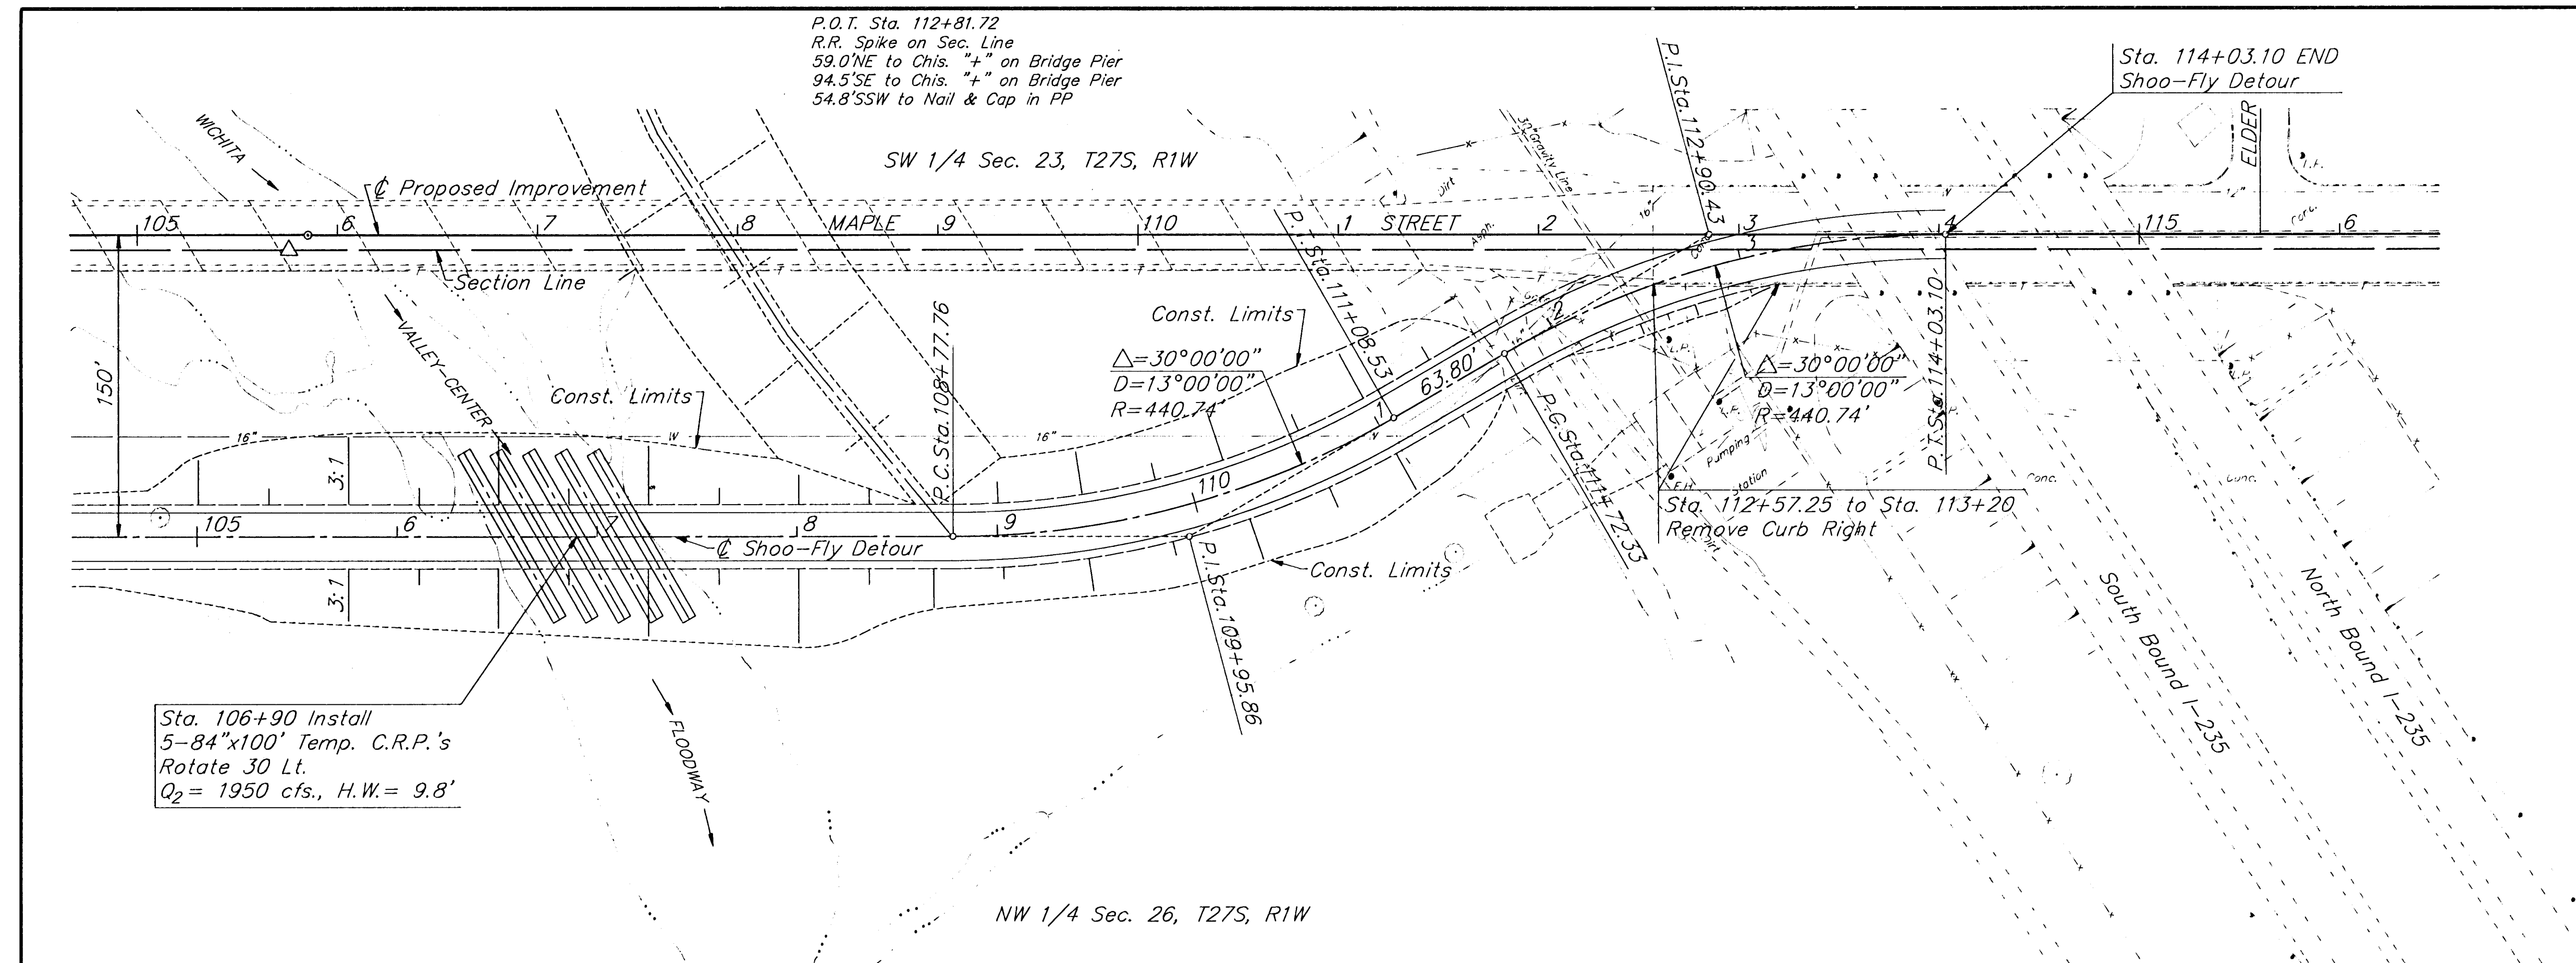

SHOO-FLY DETOUR STA.105+00 TO STA. 114+03.10