


PROJECT NO.	870-1187-01	YEAR	15	TOTAL SHEETS	34
-------------	-------------	------	----	--------------	----

DATE	
BY	
SURVEYED	
ALIGNED	
CHECKED	
RT. OF WAY CHECKED	
NOTE BOOK NO.	

DATE	
BY	
SURVEYED	
GRADES CHECKED	
B.M.'S NOTED	
STRUCTURE NOTATIONS CHECKED	
NOTE BOOK NO.	

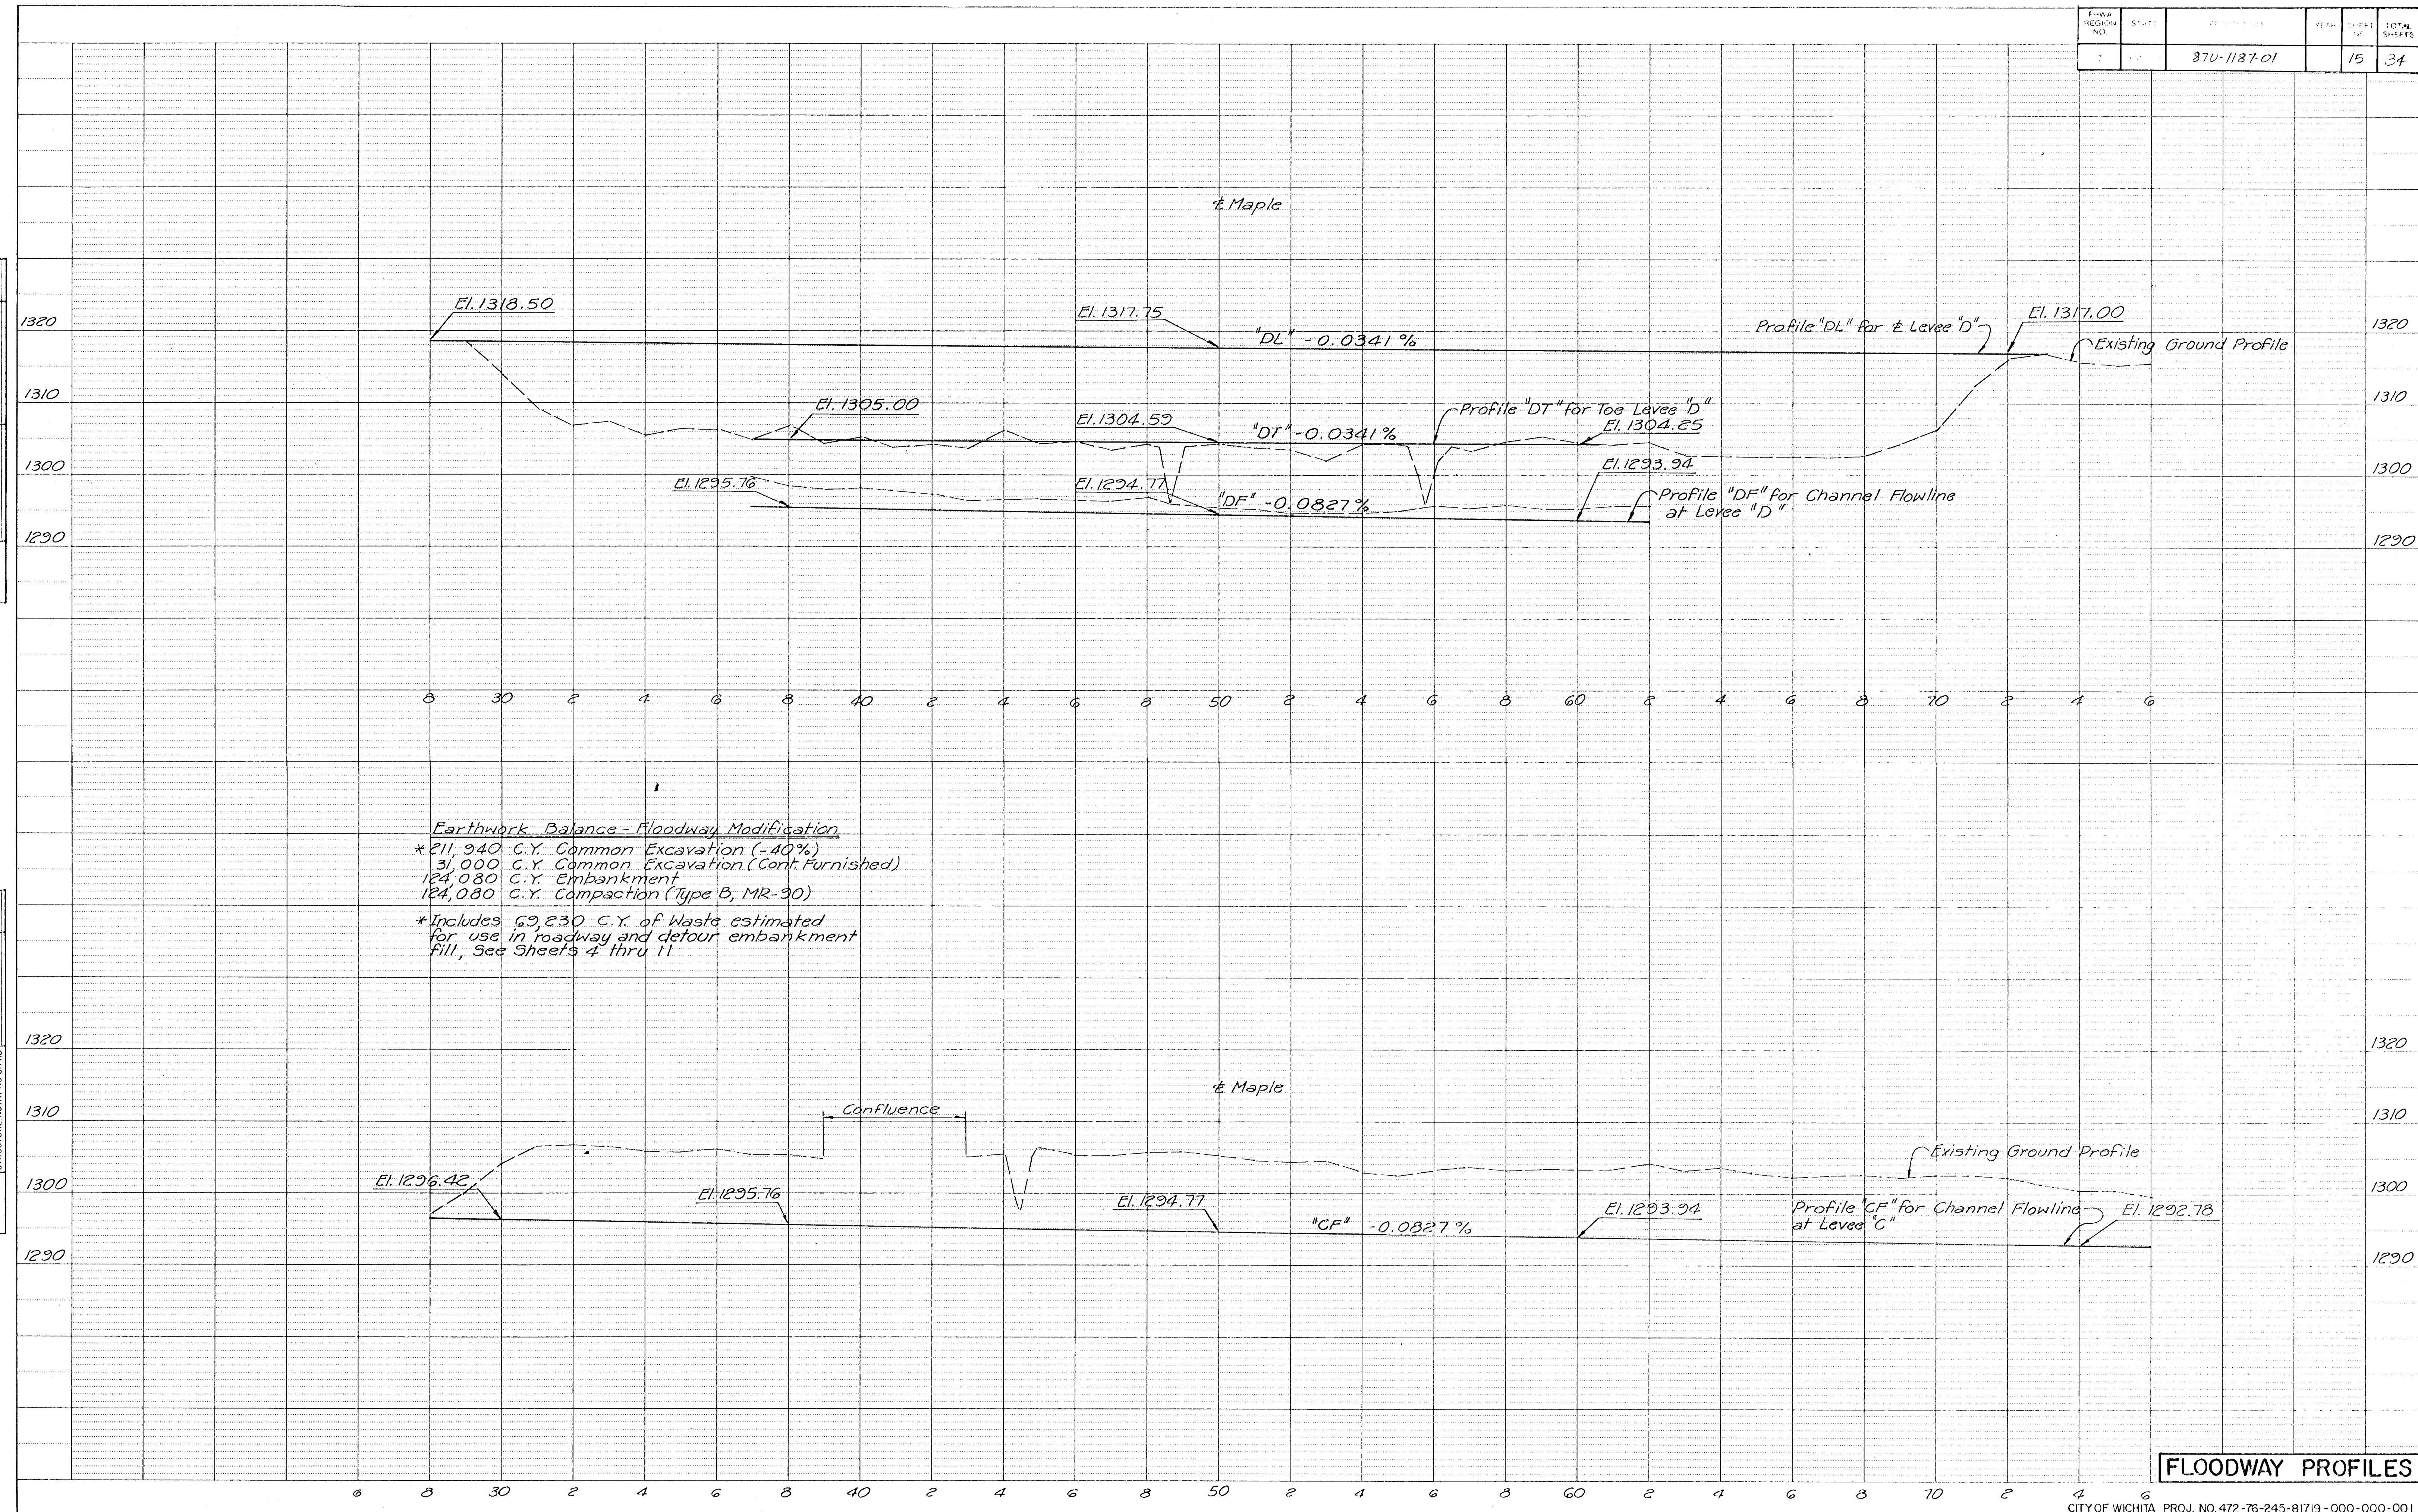

FLOODWAY PROFILES