
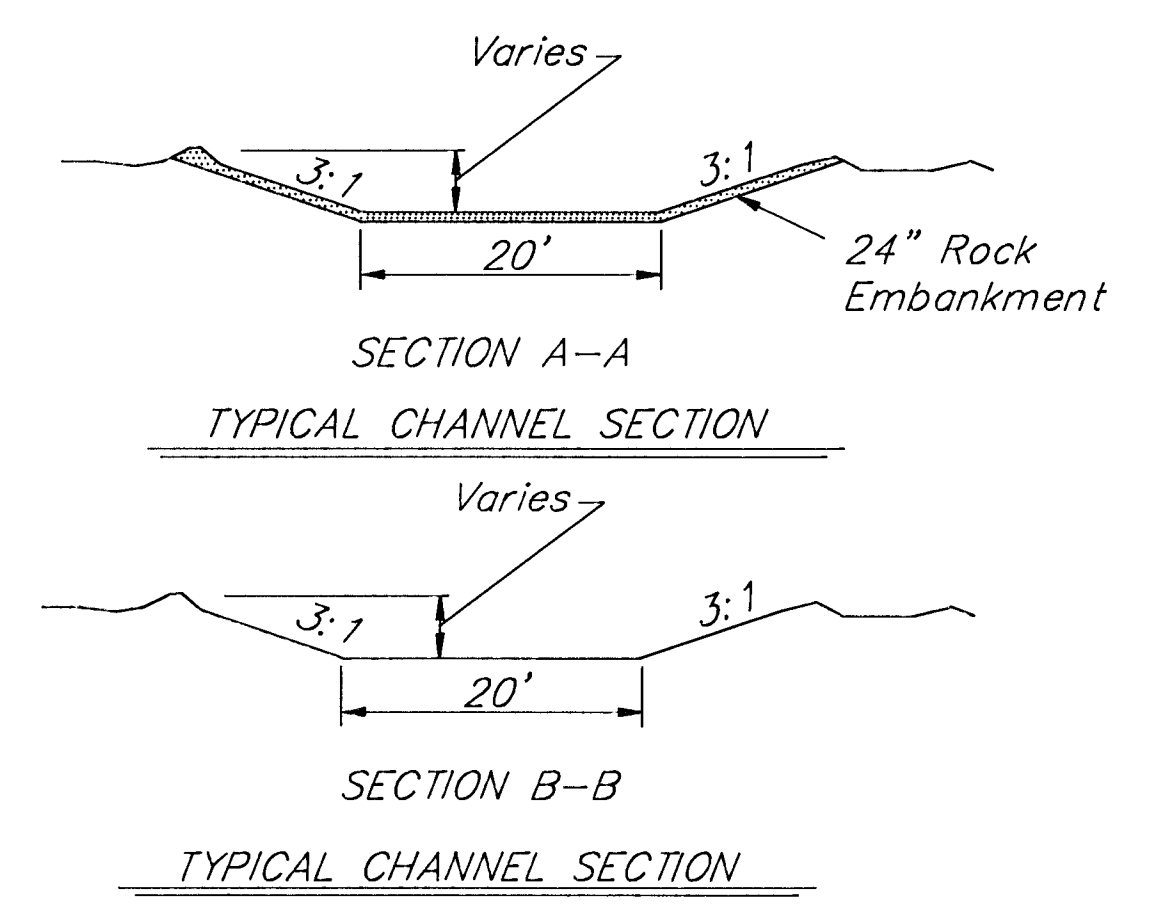
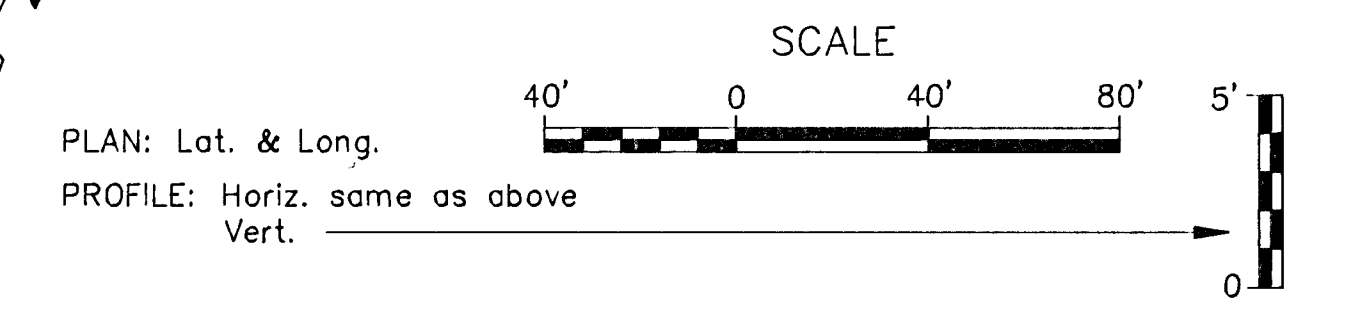


FHWA REGION NO.	STATE	PROJECT NO.	YEAR	SHEET NO.	TOTAL SHEETS
7	KANSAS	87U-1187-01	1988	16	34

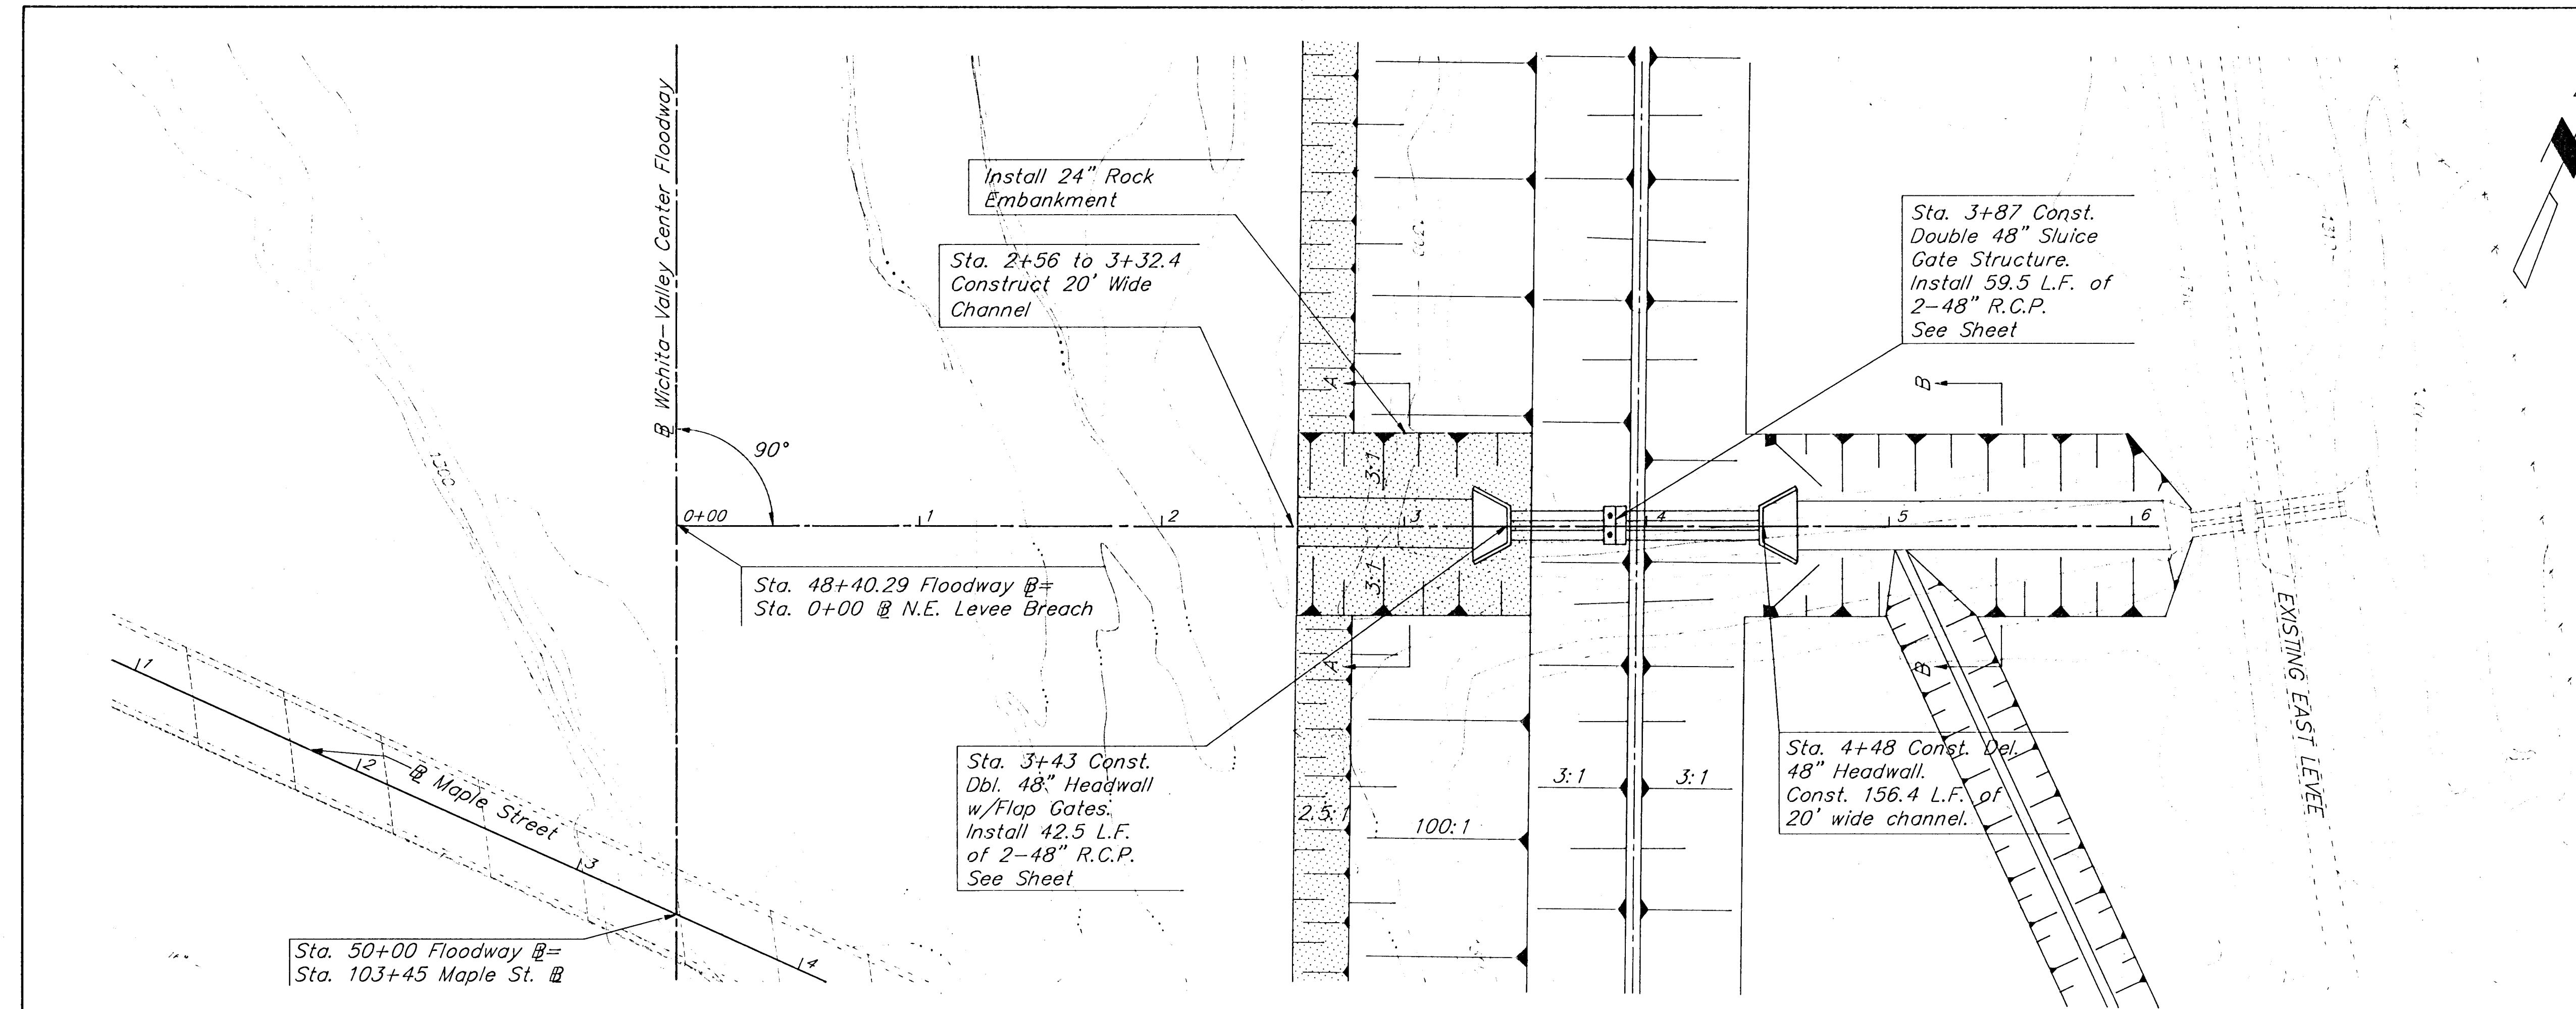


See Sheet for Levee Construction Phasing.

See Sheet 12 & 13 for Floodway Layout.

See Sheet 13 for Utilities.

See Sheet 10 & 11 for B.M.'s and P.O.T.'s on Maple Street.

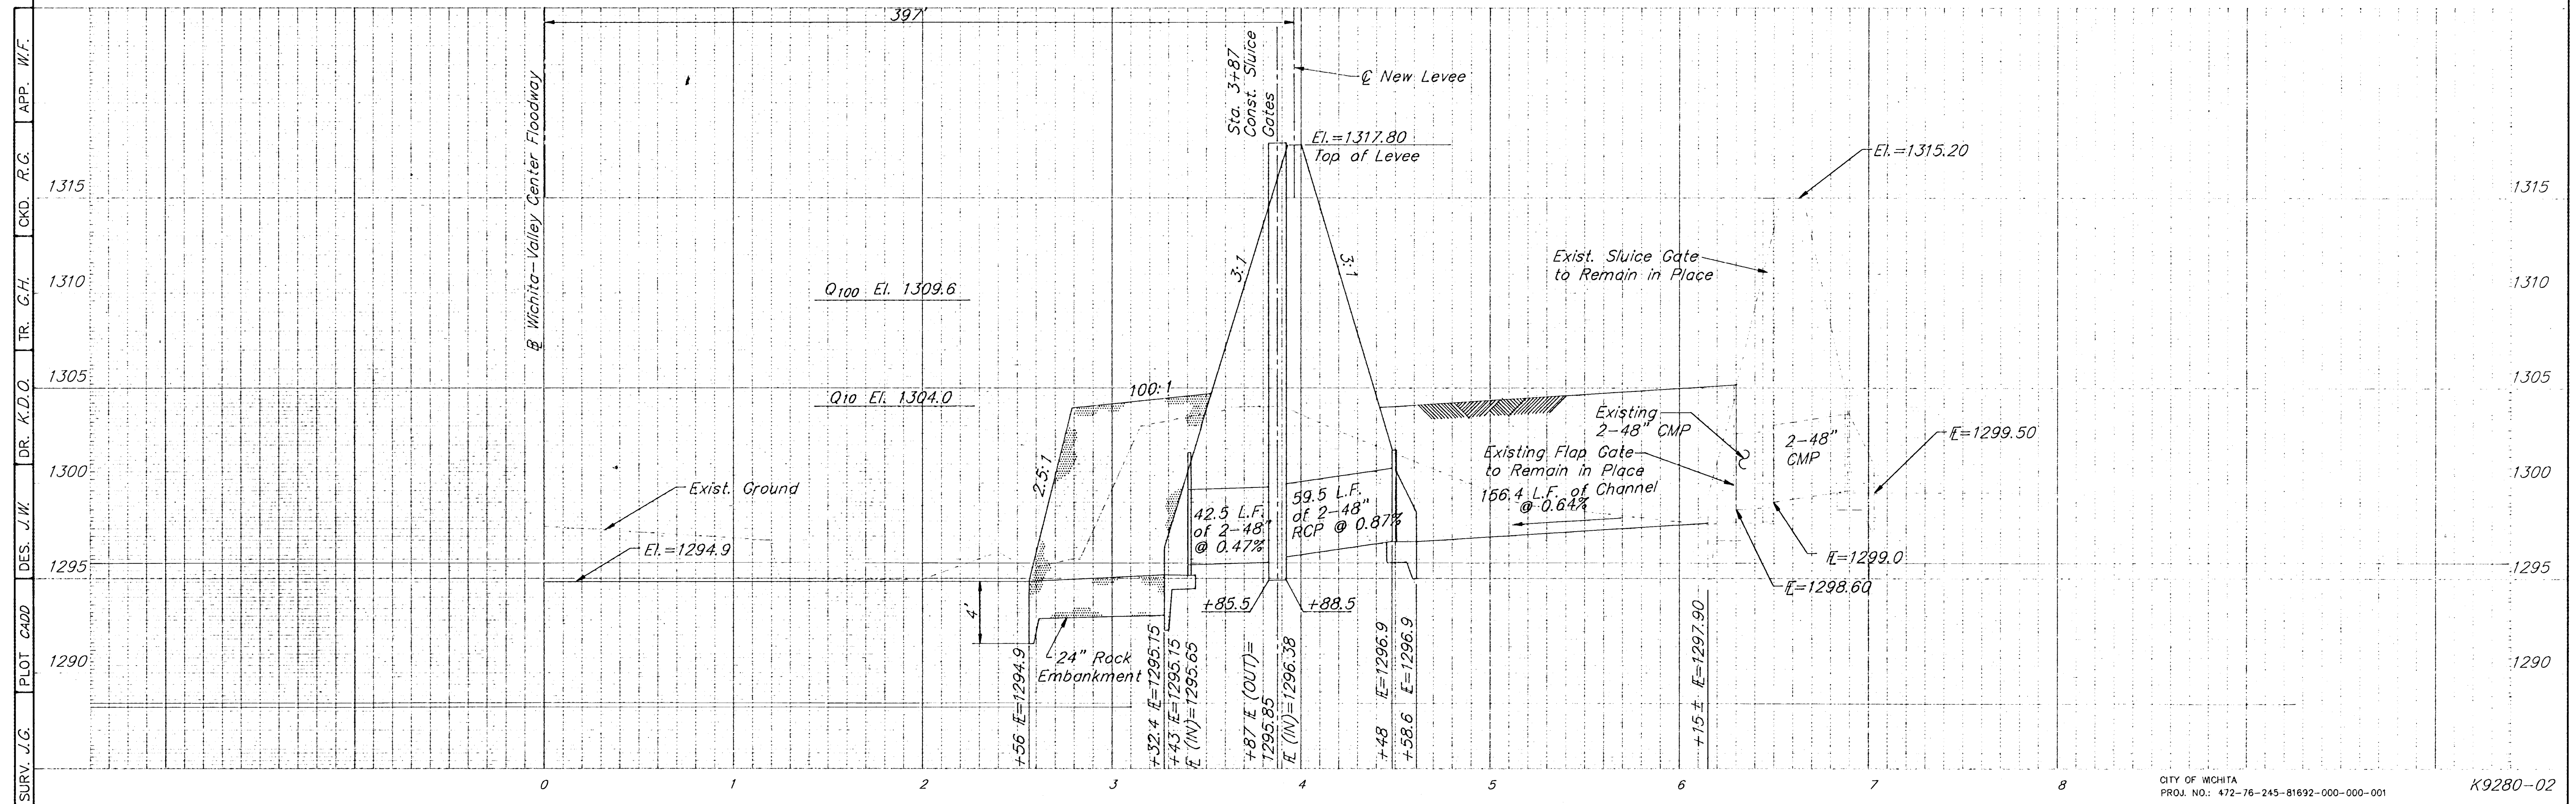

SURV. J.G. PLOT CADD DES. J.W. DR. K.D.O. TR. G.H. OKD. R.G. APP. W.F.