

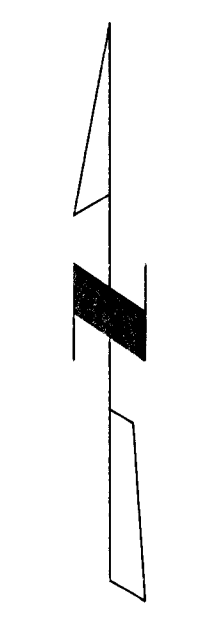
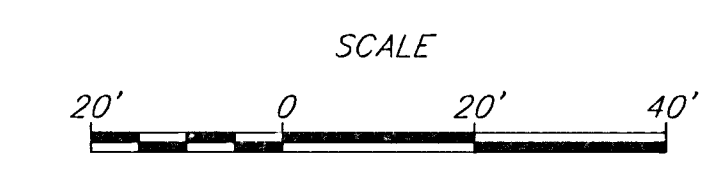


FHWA REGION NO.	STATE	PROJECT NO.	YEAR	SHEET NO.	TOTAL SHEETS
7	KANSAS	87U-1187-01	198	22	34

LEGEND

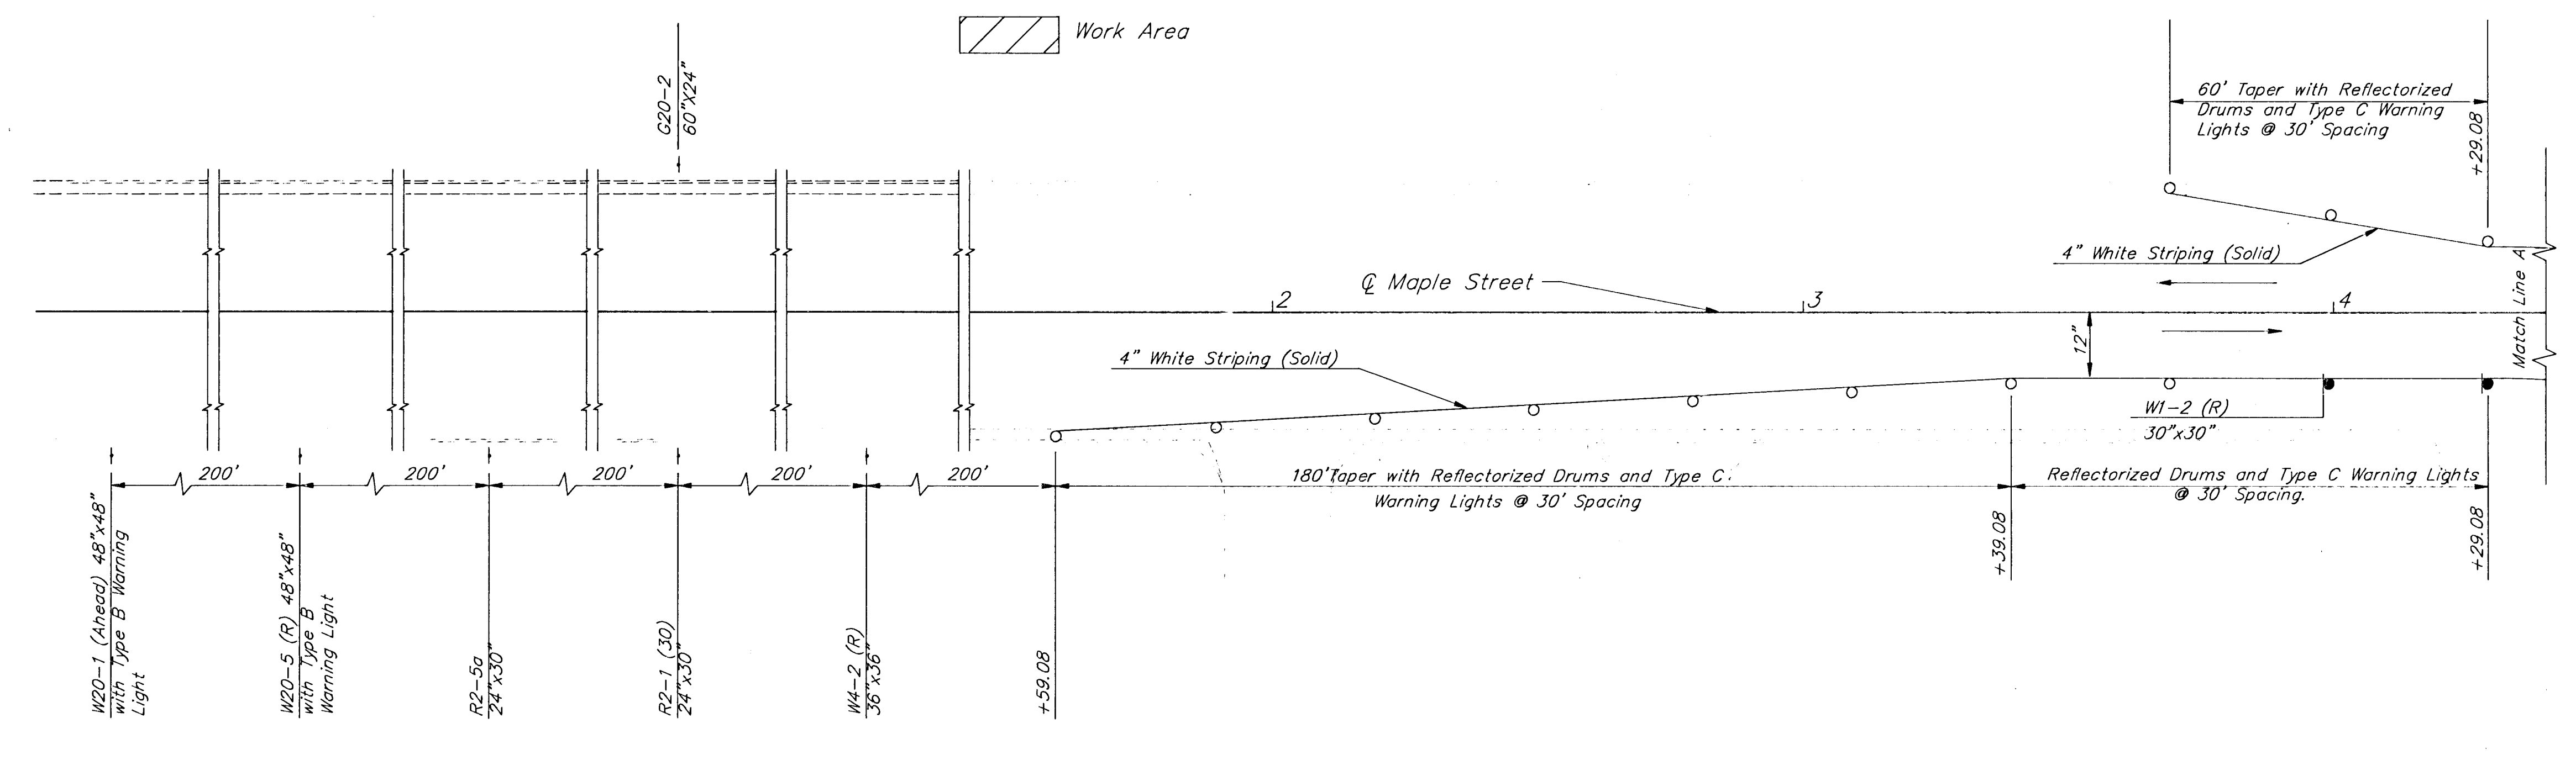

SURV. PLOT CADD DES. S.L. DR. C.R.H. & K.O. TR. CKD. APP.

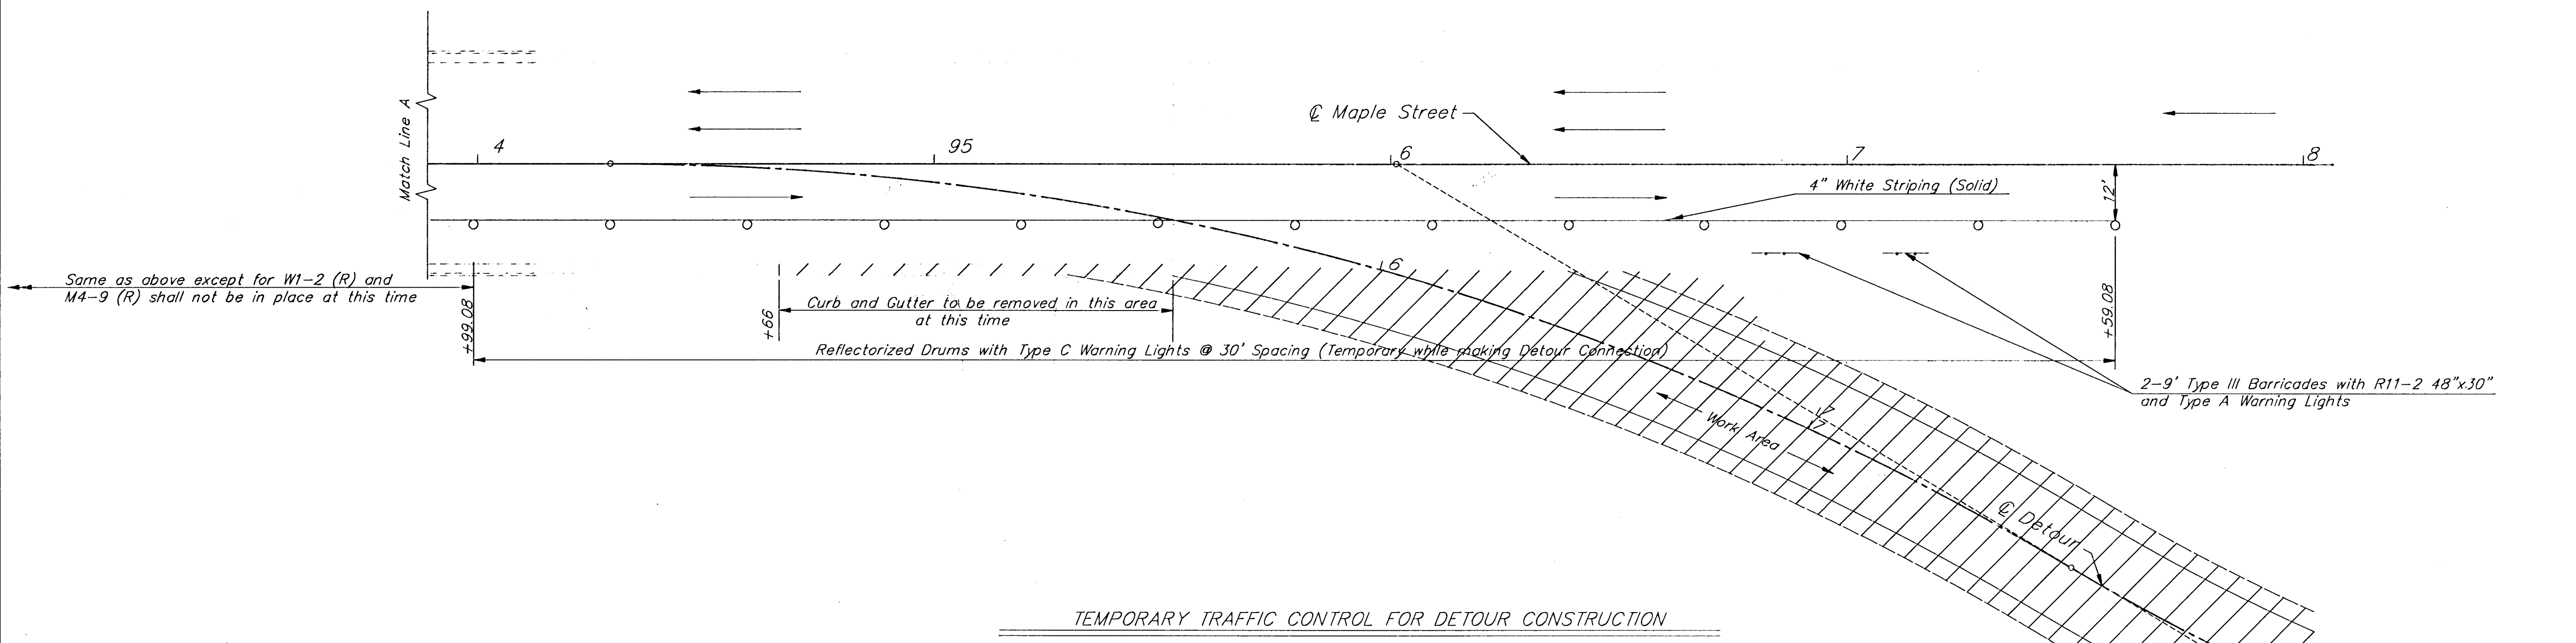

TEMPORARY TRAFFIC CONTROL FOR DETOUR CONSTRUCTION

CITY OF WICHITA

MAPLE STREET BRIDGE
TRAFFIC CONTROL PLAN
PHASE I

CITY OF WICHITA PROJ. NO. 472-58-245-81719-000-001

BOOKER / FREUND
Engineers Architects Planners

SCALE _____ DATE _____ DWG. NO. K9280-01