
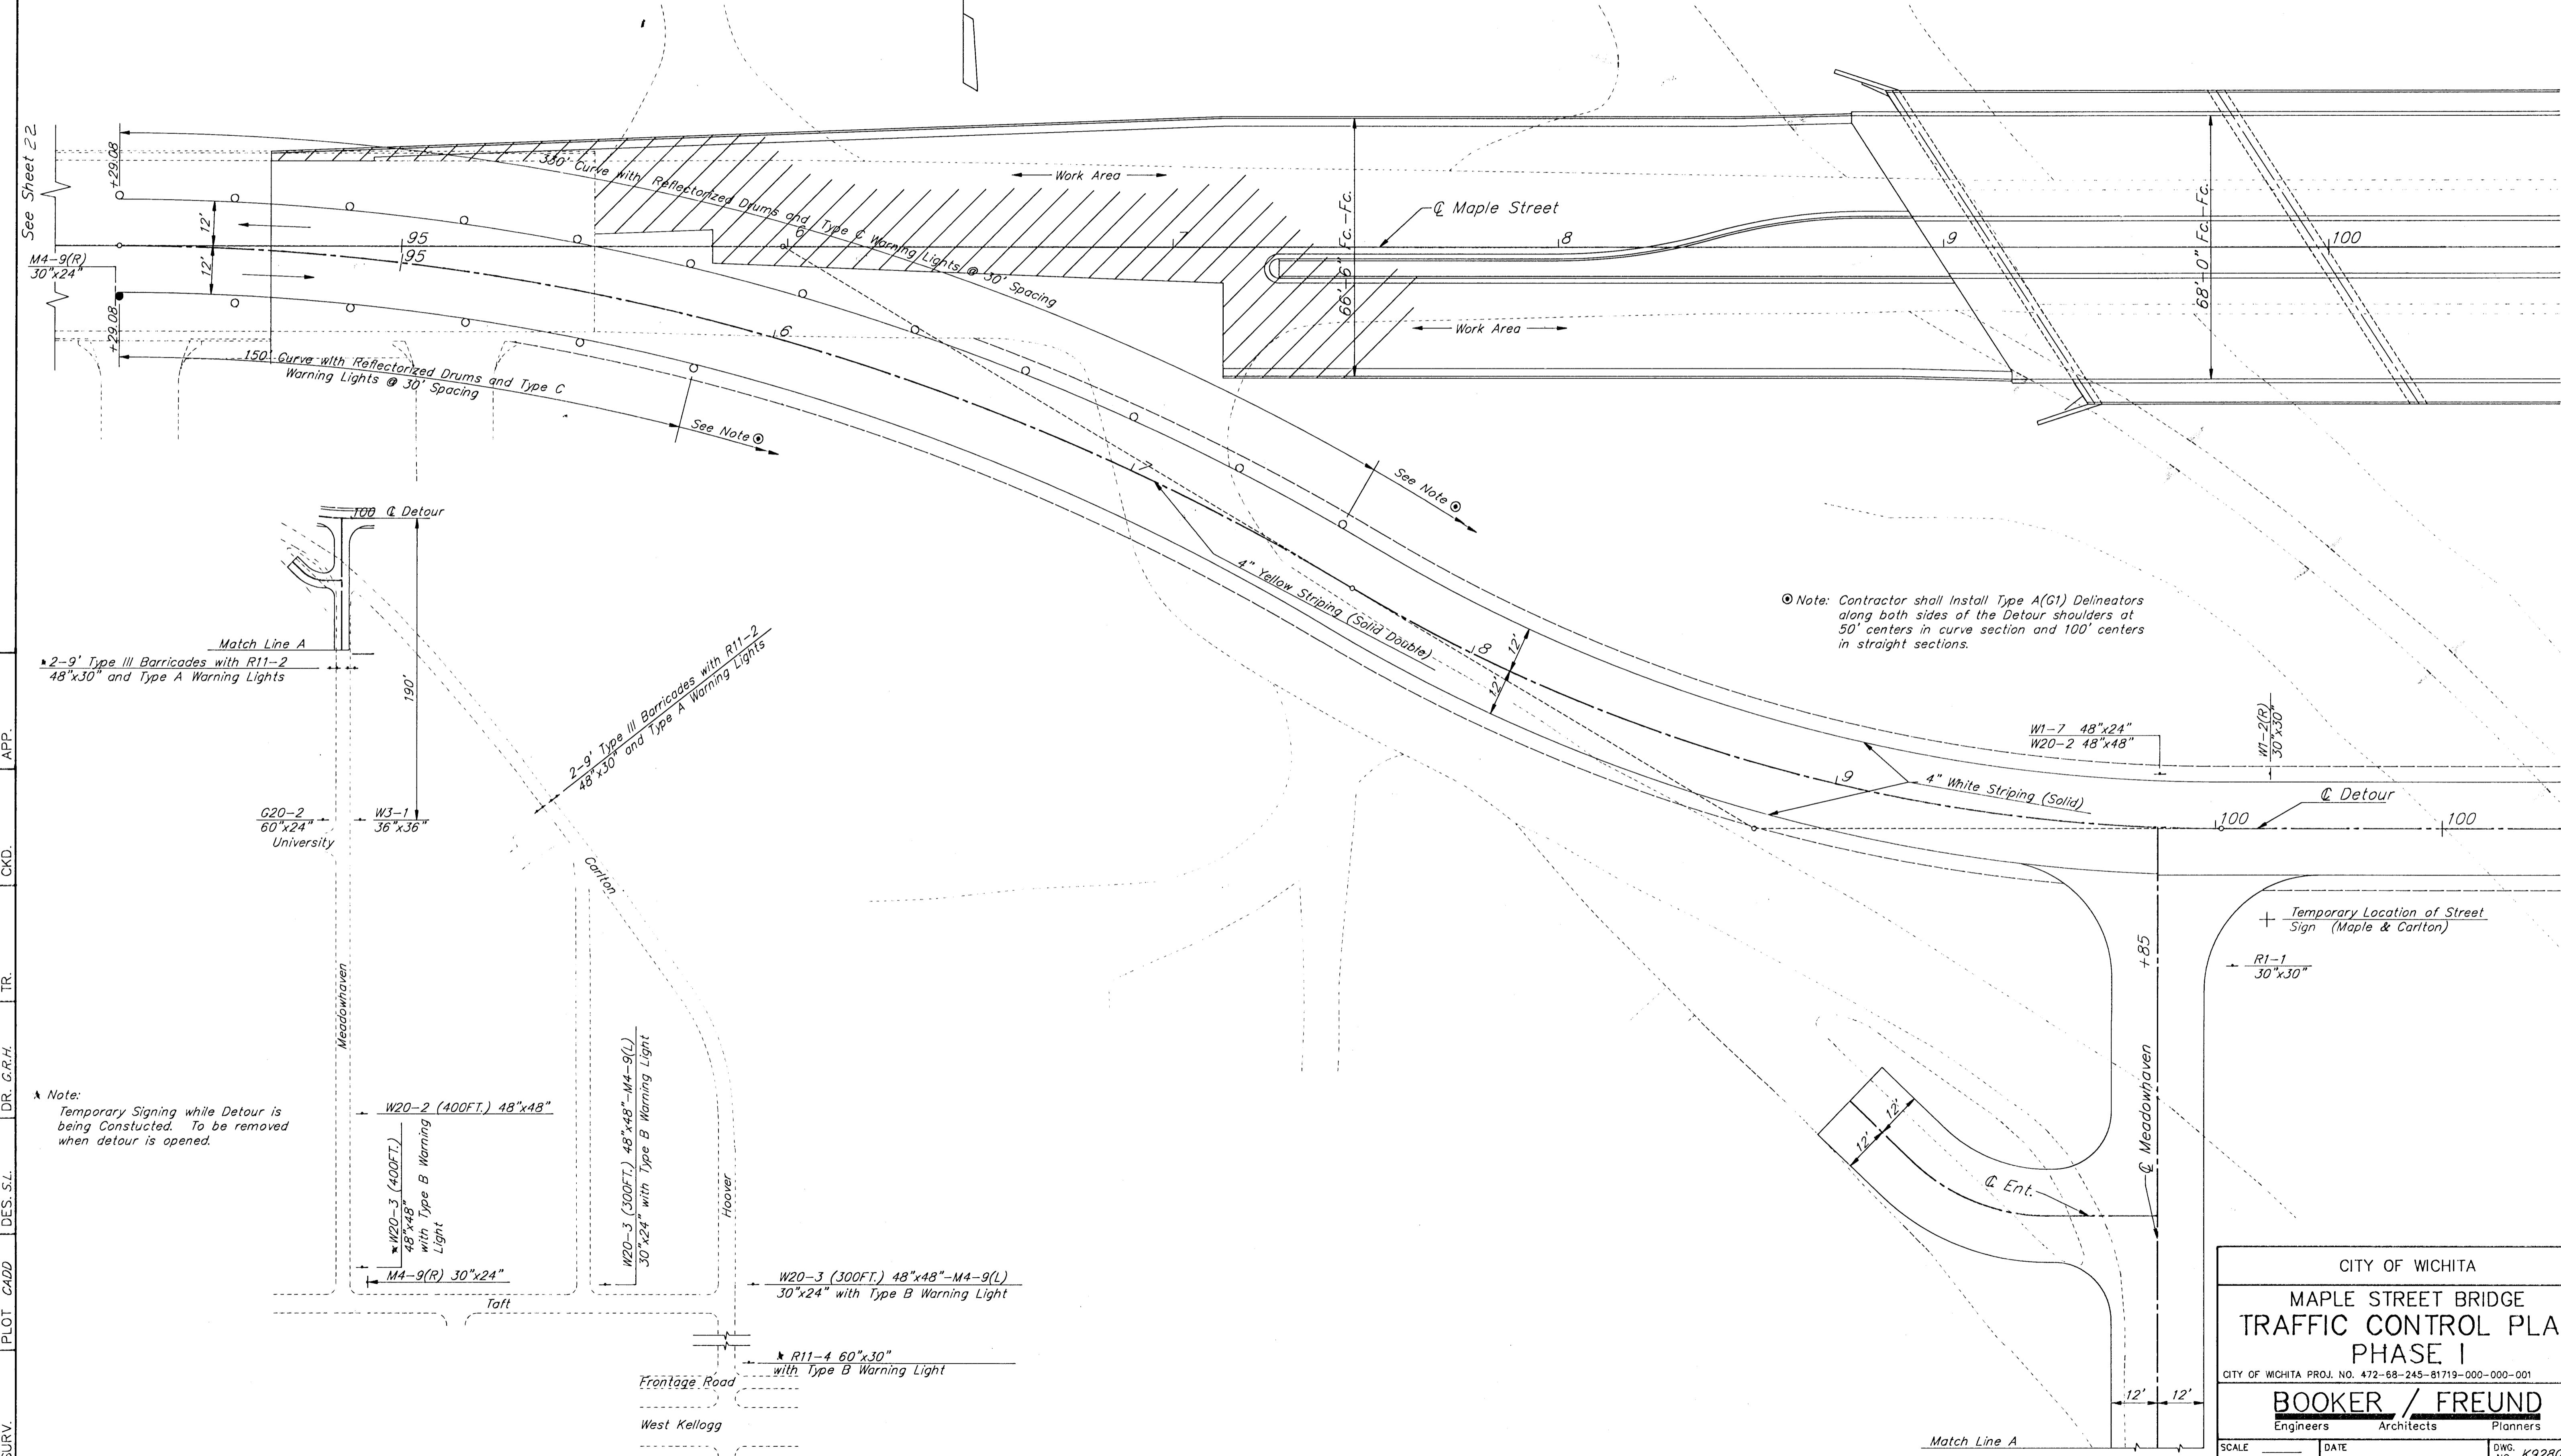


FHWA REGION NO.	STATE	PROJECT NO.	YEAR	SHEET NO.	TOTAL SHEETS
7	KANSAS	87U-1187-01	198	23	34

LEGEND

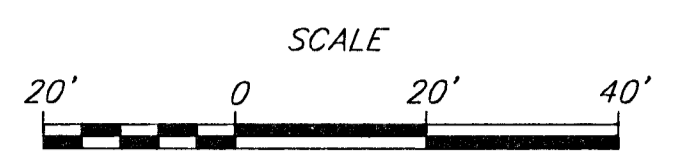

SURV. PLOT CADD DES. S.L. DR. G.R.H. TR. CKD. APP.

* Note:
Temporary Signing while Detour is being Constructed. To be removed when detour is opened.

⊙ Note: Contractor shall install Type A(G1) Delineators along both sides of the Detour shoulders at 50' centers in curve section and 100' centers in straight sections.

CITY OF WICHITA	
MAPLE STREET BRIDGE TRAFFIC CONTROL PLAN PHASE I	
CITY OF WICHITA PROJ. NO. 472-68-245-81719-000-000-001	
BOOKER / FREUND Engineers Architects Planners	
SCALE _____	DATE _____
DWG. NO. K9280-01	