
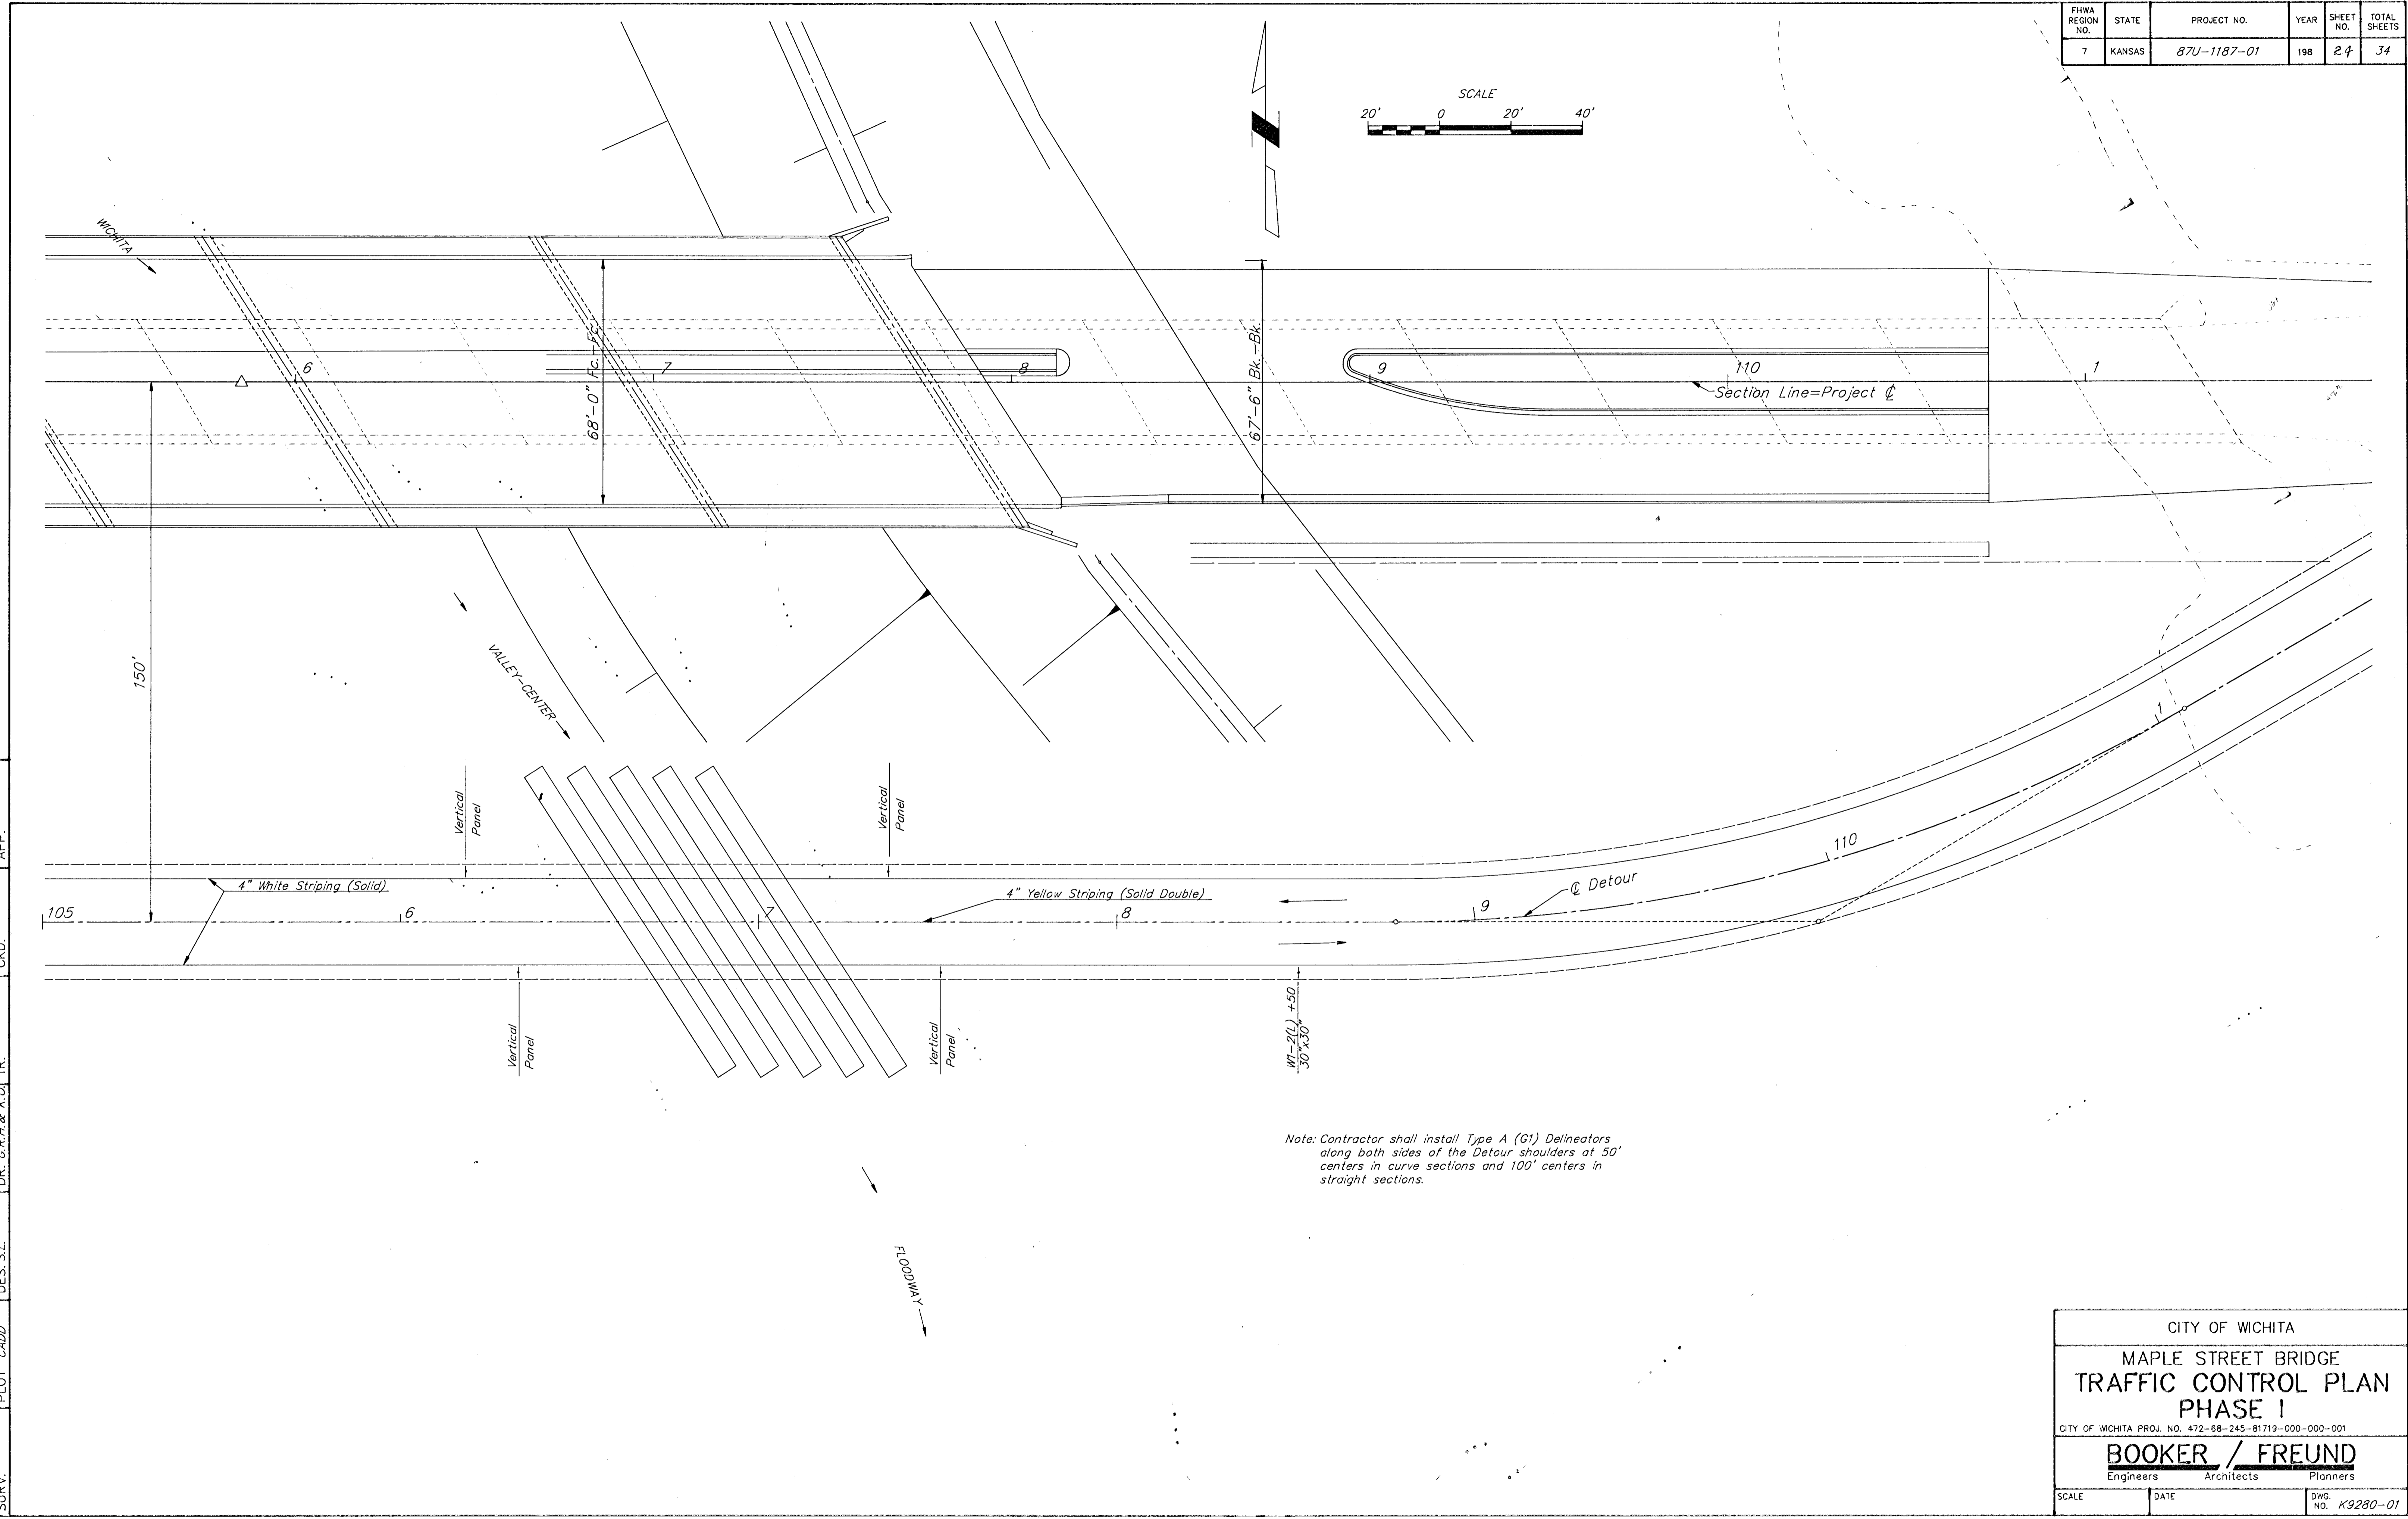


FHWA REGION NO.	STATE	PROJECT NO.	YEAR	SHEET NO.	TOTAL SHEETS
7	KANSAS	87U-1187-01	198	27	34

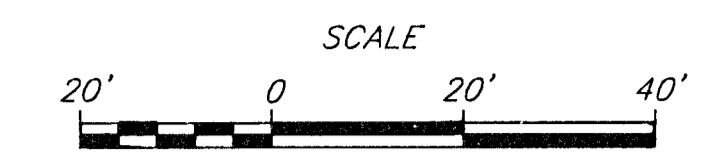

Note: Contractor shall install Type A (G1) Delineators along both sides of the Detour shoulders at 50' centers in curve sections and 100' centers in straight sections.

SURV. PLOT CADD DES. S.L. DR. G.R.H. & K.O. TR. CKD. APP.

CITY OF WICHITA		
MAPLE STREET BRIDGE		
TRAFFIC CONTROL PLAN		
PHASE I		
<small>CITY OF WICHITA PROJ. NO. 472-68-245-81719-000-000-001</small>		
BOOKER / FREUND		
<small>Engineers Architects Planners</small>		
SCALE	DATE	DWG. NO. K9280-01