
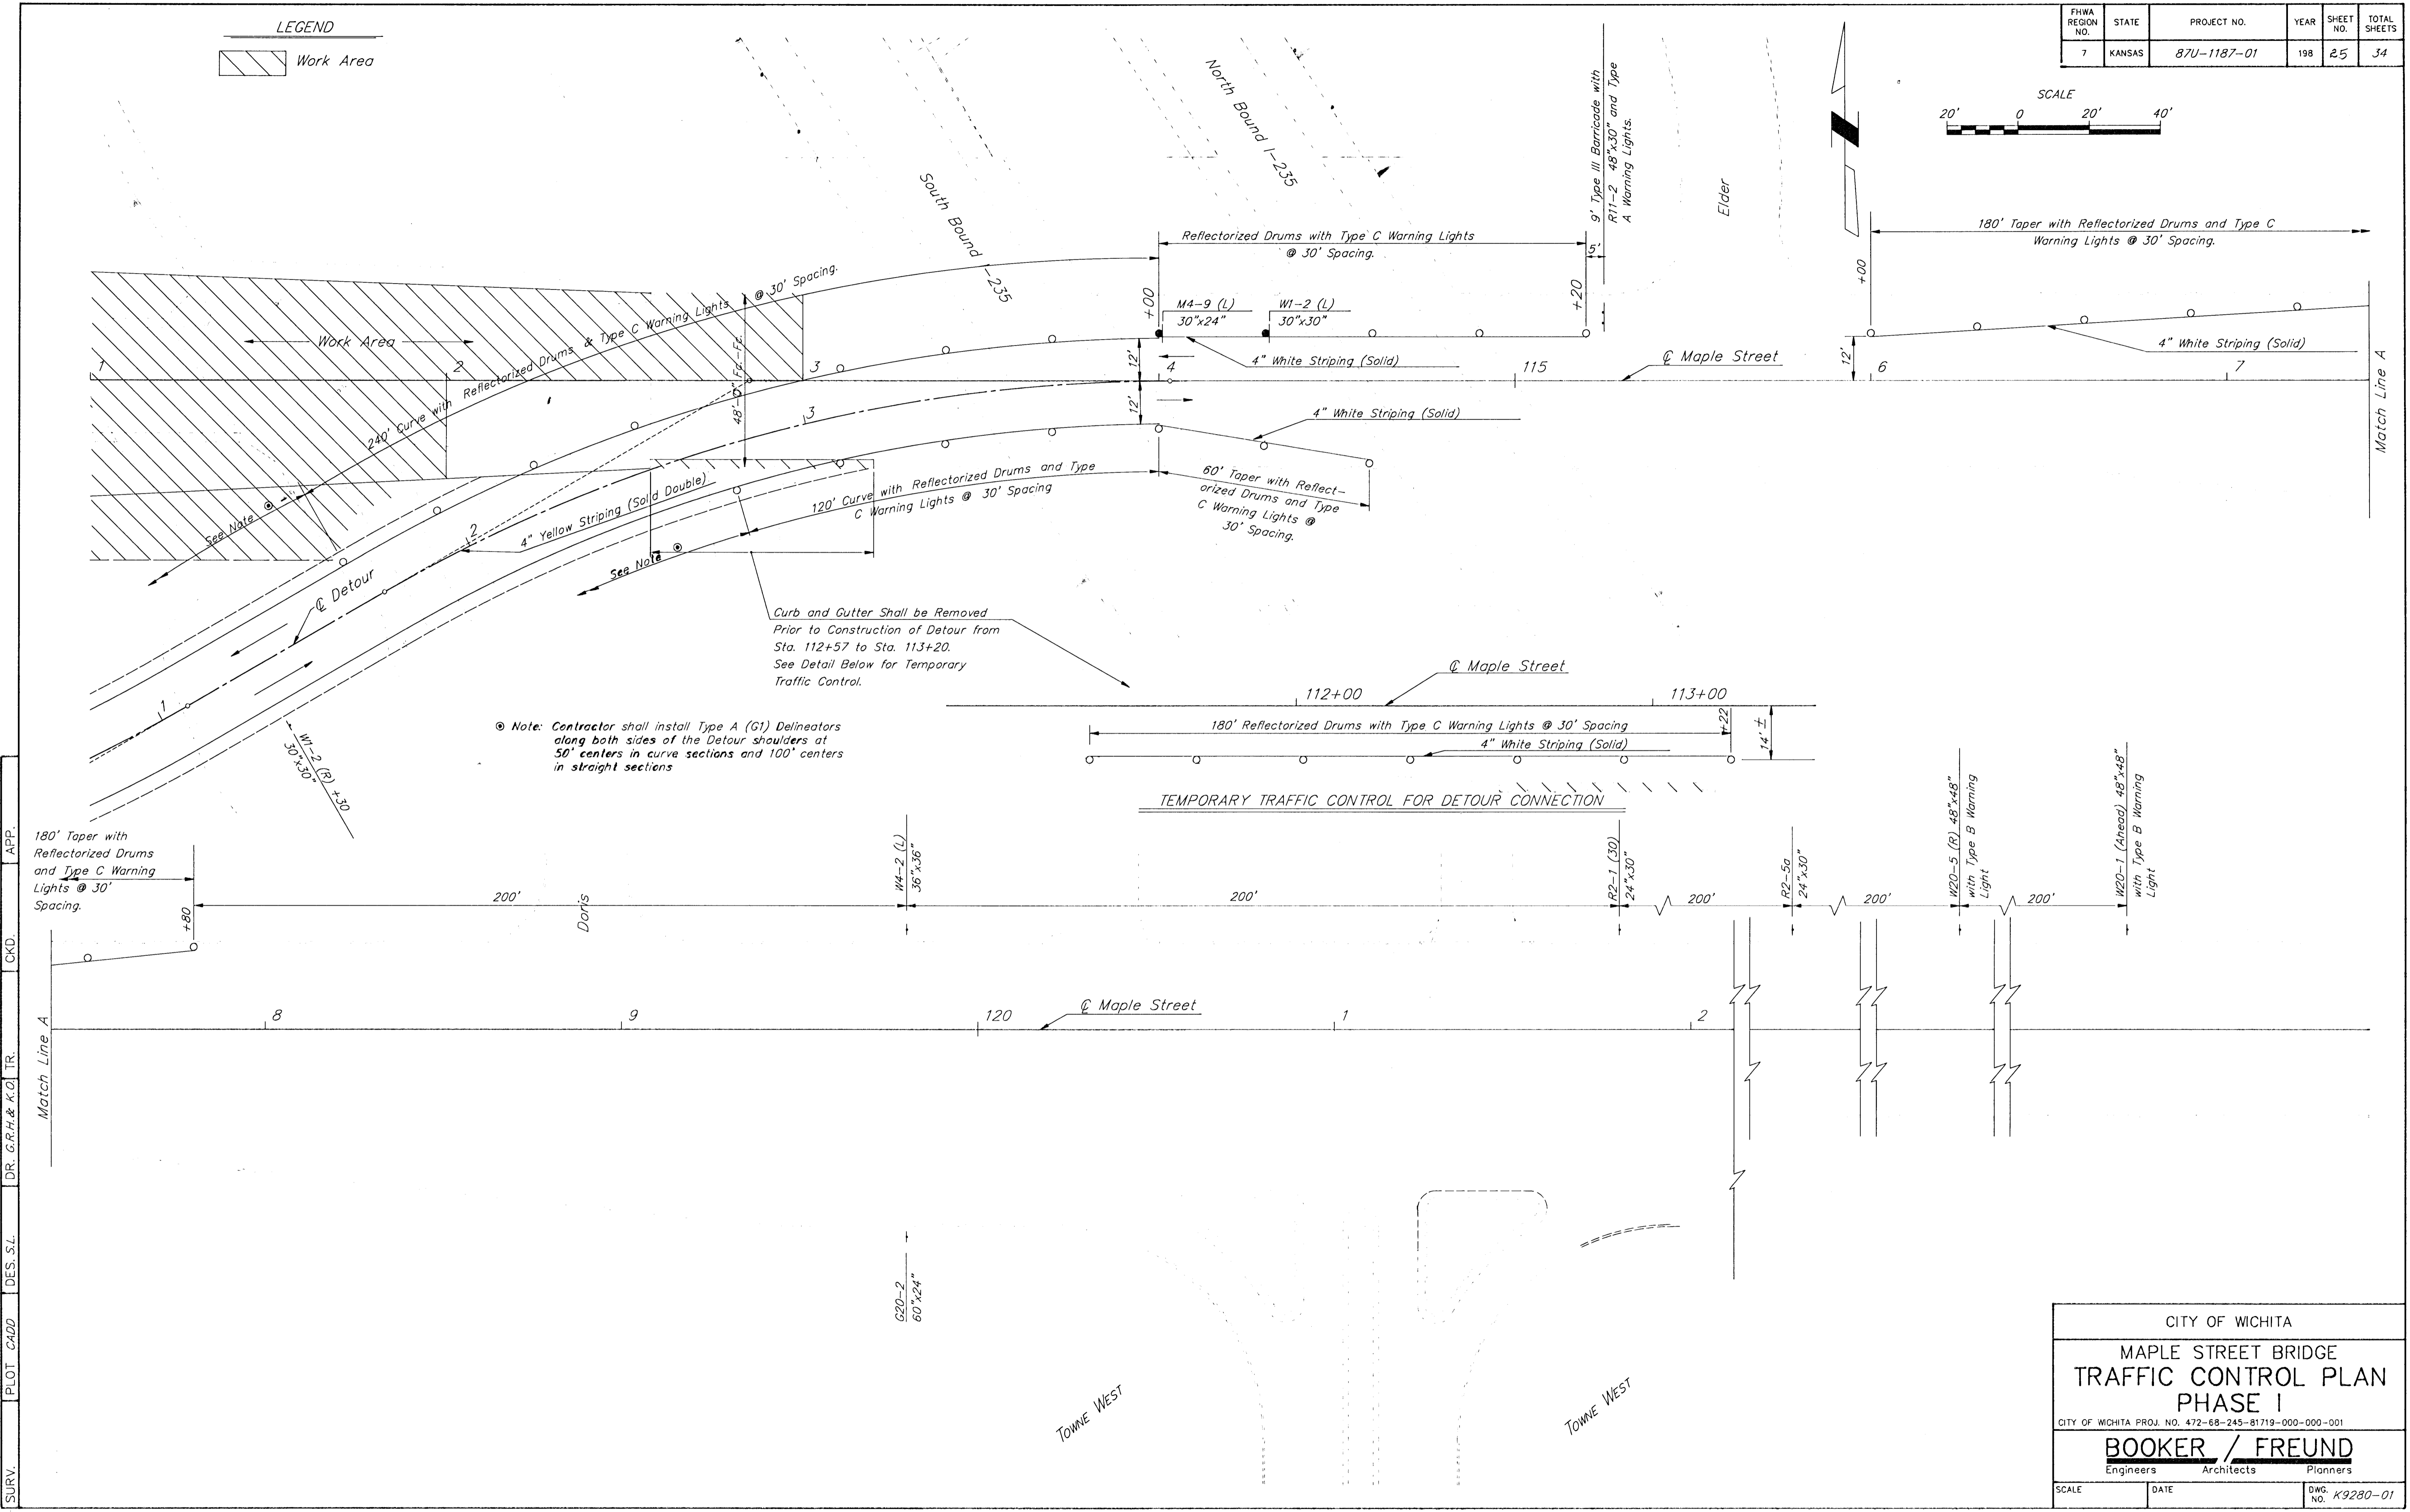
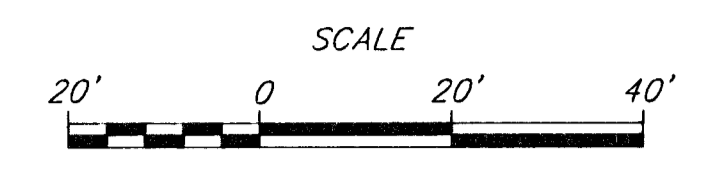


FHWA REGION NO.	STATE	PROJECT NO.	YEAR	SHEET NO.	TOTAL SHEETS
7	KANSAS	87U-1187-01	198	25	34

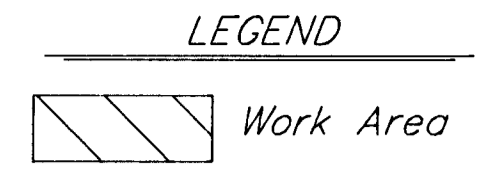

SURV. PLOT C400 DES. S.L. DR. G.R.H. & A.O. TR. CKD. APP.

Note: Contractor shall install Type A (G1) Delineators along both sides of the Detour shoulders at 50' centers in curve sections and 100' centers in straight sections

Curb and Gutter Shall be Removed Prior to Construction of Detour from Sta. 112+57 to Sta. 113+20. See Detail Below for Temporary Traffic Control.

CITY OF WICHITA

**MAPLE STREET BRIDGE TRAFFIC CONTROL PLAN PHASE I**

CITY OF WICHITA PROJ. NO. 472-68-245-81719-000-001

**BOOKER / FREUND**

Engineers Architects Planners

SCALE	DATE	DWG. NO. K9280-01
-------	------	-------------------