
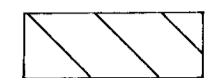
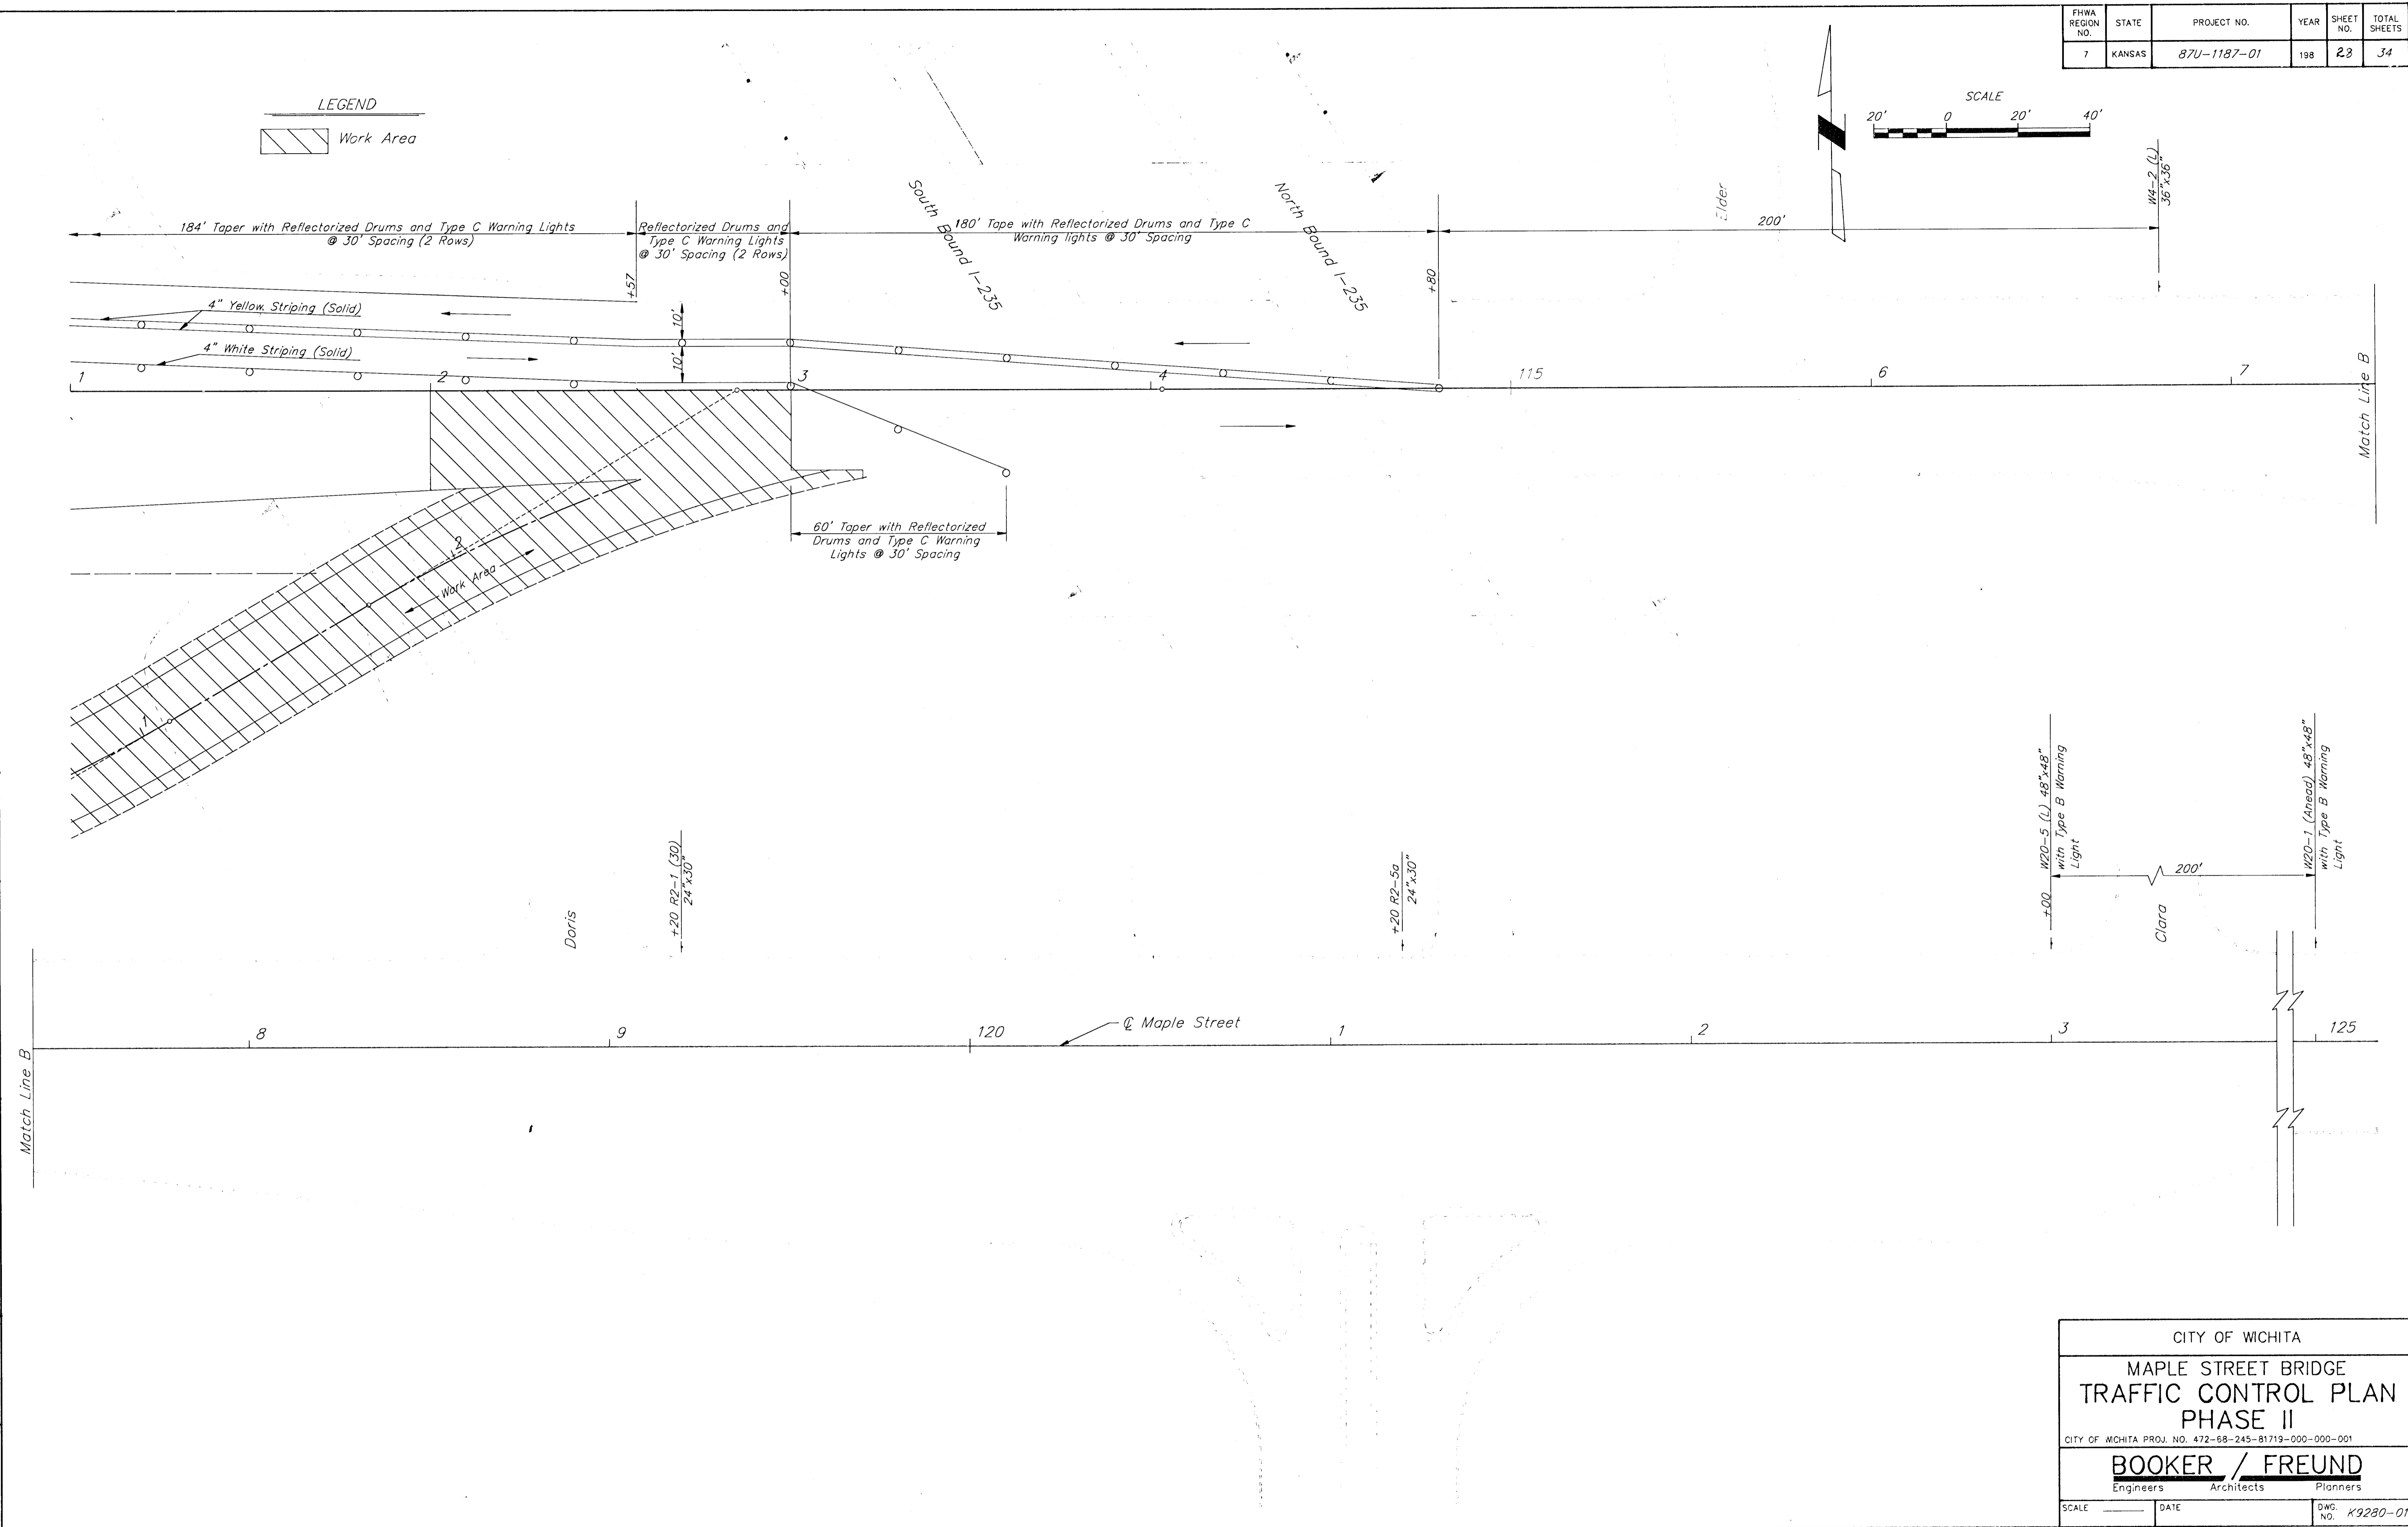


FHWA REGION NO.	STATE	PROJECT NO.	YEAR	SHEET NO.	TOTAL SHEETS
7	KANSAS	87U-1187-01	198	22	34

LEGEND

 Work Area

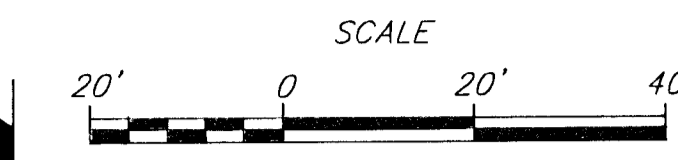

SURV. PLOT GA00 DES. SL. DR. G.R.H. & K.O. TR. CKD. APP.

CITY OF WICHITA		
MAPLE STREET BRIDGE TRAFFIC CONTROL PLAN PHASE II		
CITY OF WICHITA PROJ. NO. 472-88-245-81719-000-000-001		
<b>BOOKER / FREUND</b>		
Engineers Architects Planners		
SCALE	DATE	DWG. NO. K9280-01