
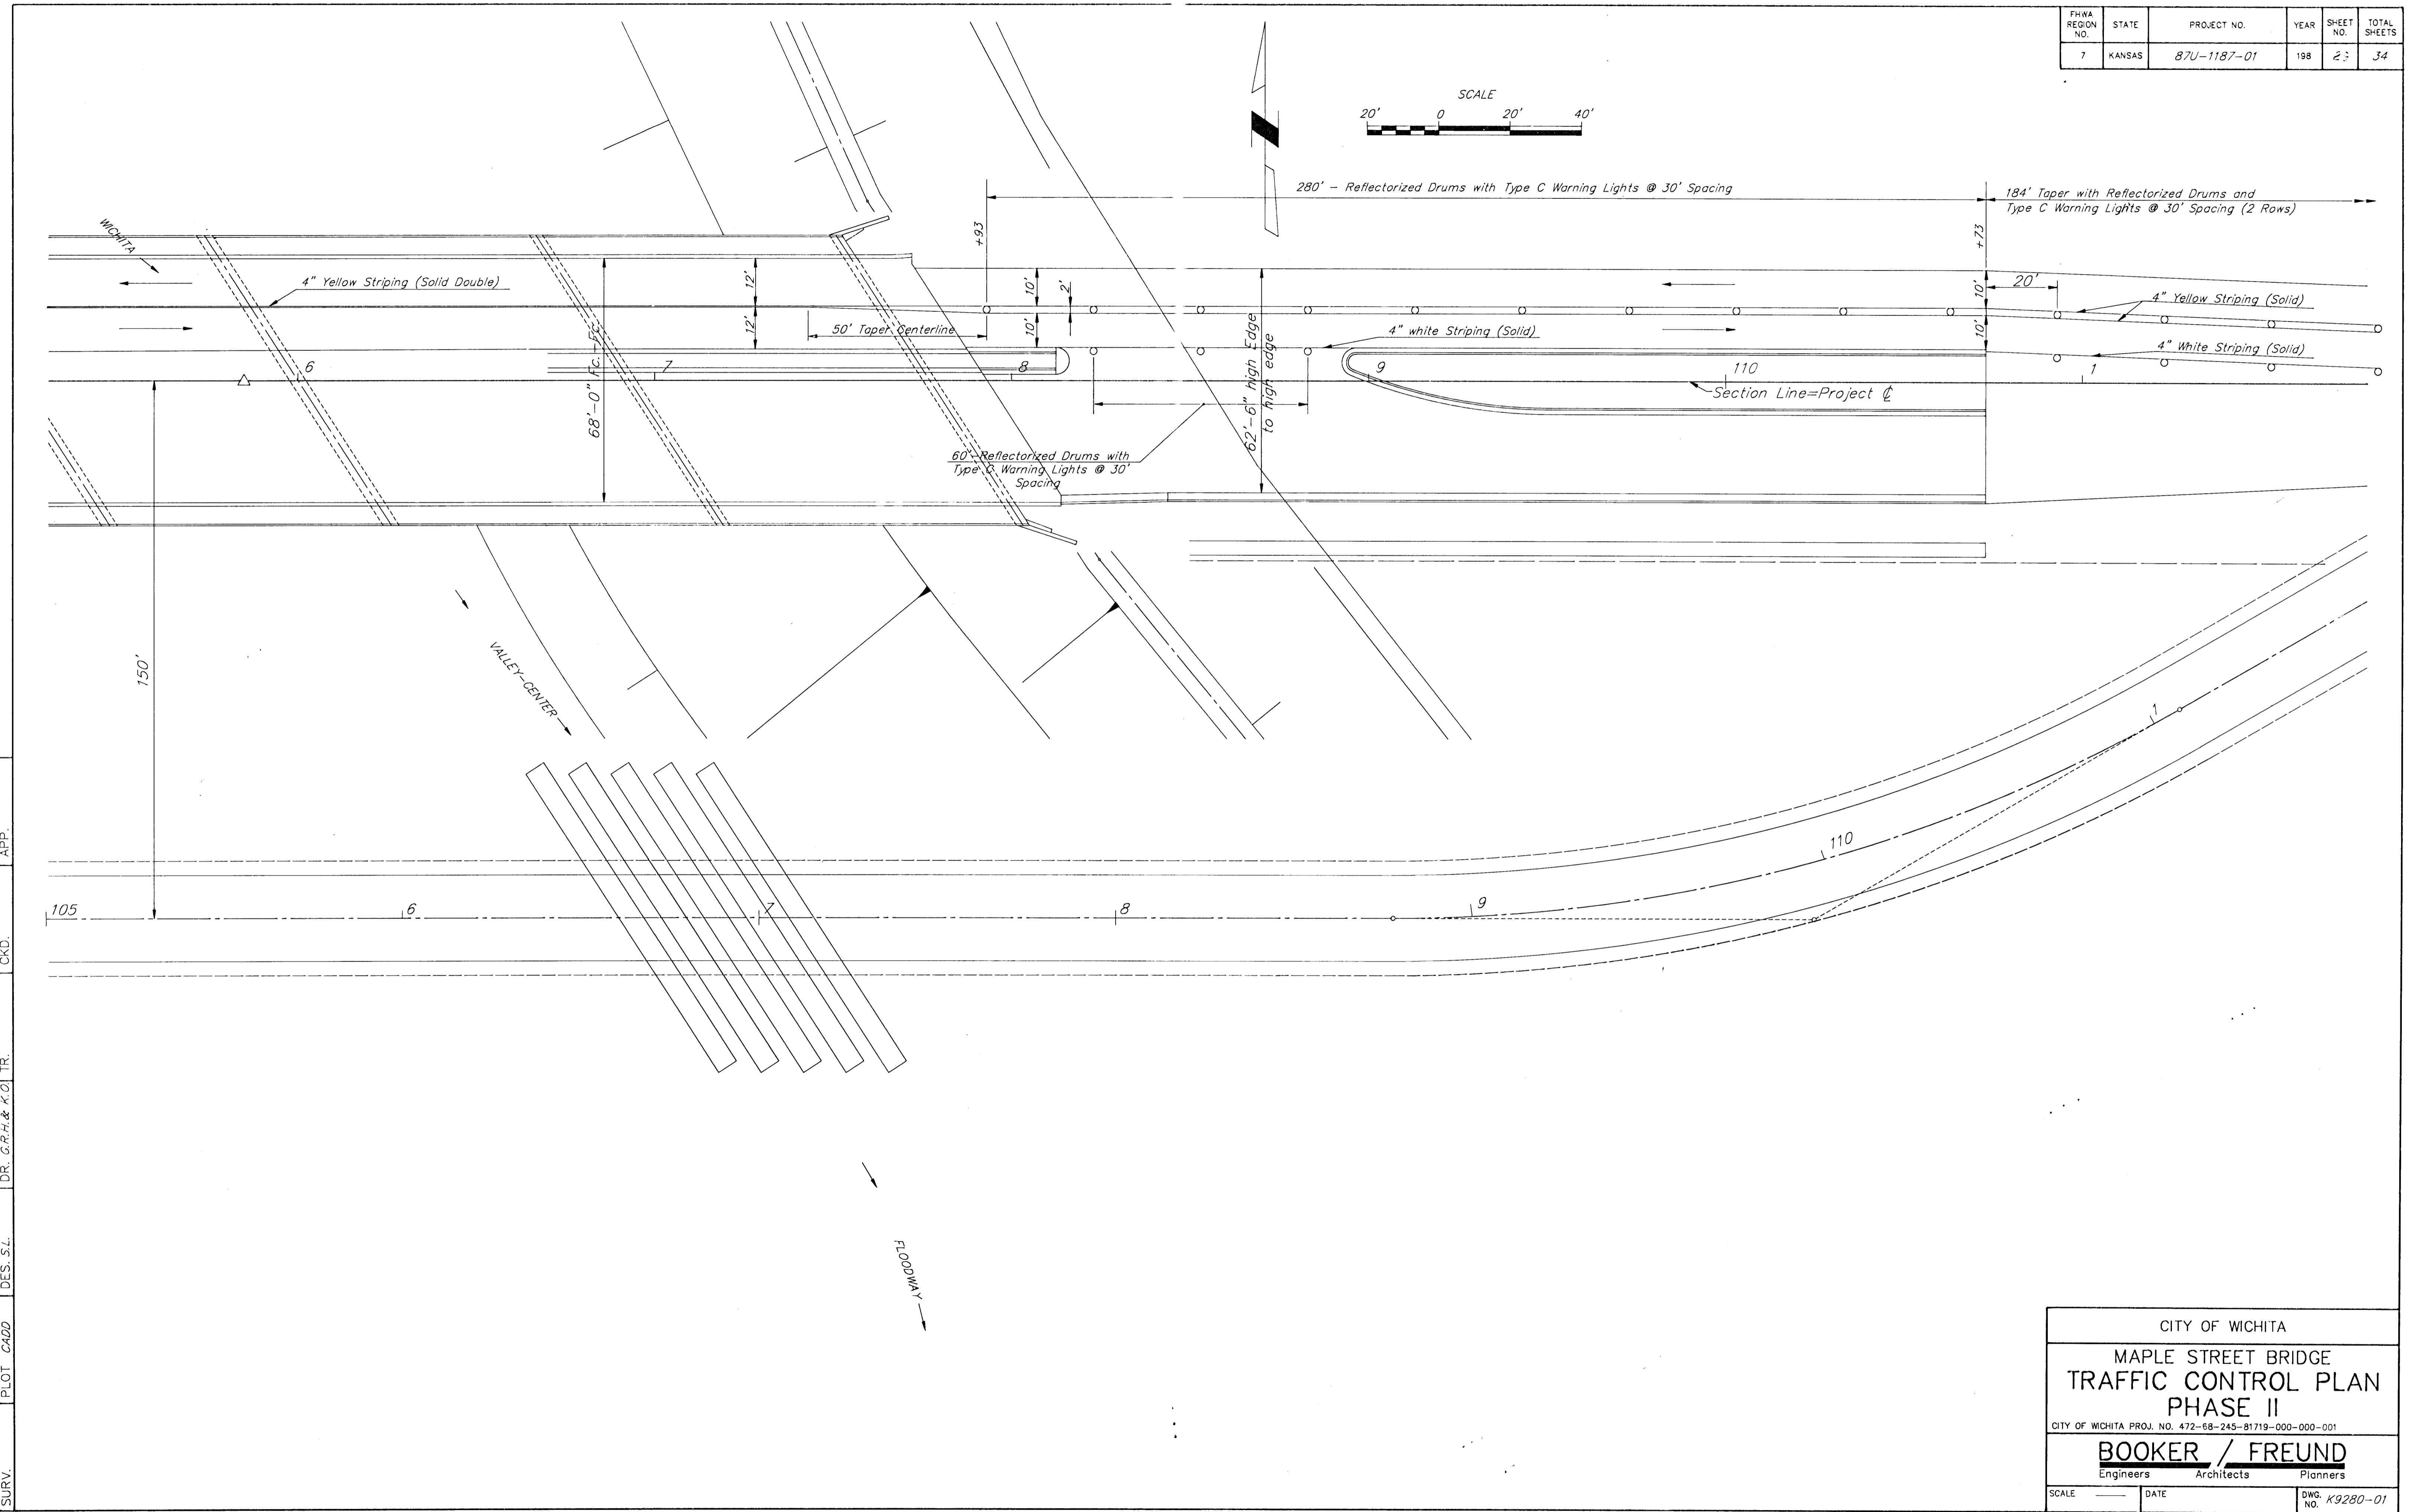


FHWA REGION NO.	STATE	PROJECT NO.	YEAR	SHEET NO.	TOTAL SHEETS
7	KANSAS	87U-1187-01	198	22	34

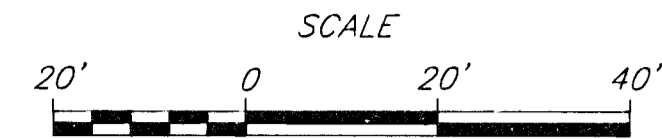

SURV. PLOT CADD DES. S.I. DR. G.R.H. & K.O. TR. CKD. APP.

CITY OF WICHITA	
MAPLE STREET BRIDGE TRAFFIC CONTROL PLAN PHASE II	
<small>CITY OF WICHITA PROJ. NO. 472-68-245-81719-000-001</small>	
BOOKER / FREUND <small>Engineers Architects Planners</small>	
SCALE	DATE
<small>DWG. NO. K9280-01</small>	