


80 70 60 50 40 30 20 10 0 10 20 30 40 50 60 70 80

PROJECT NO.	STATE	PROJECT NO.	DATE	TOTAL SHEETS
	KANSAS	874-1187-01	11/82	31

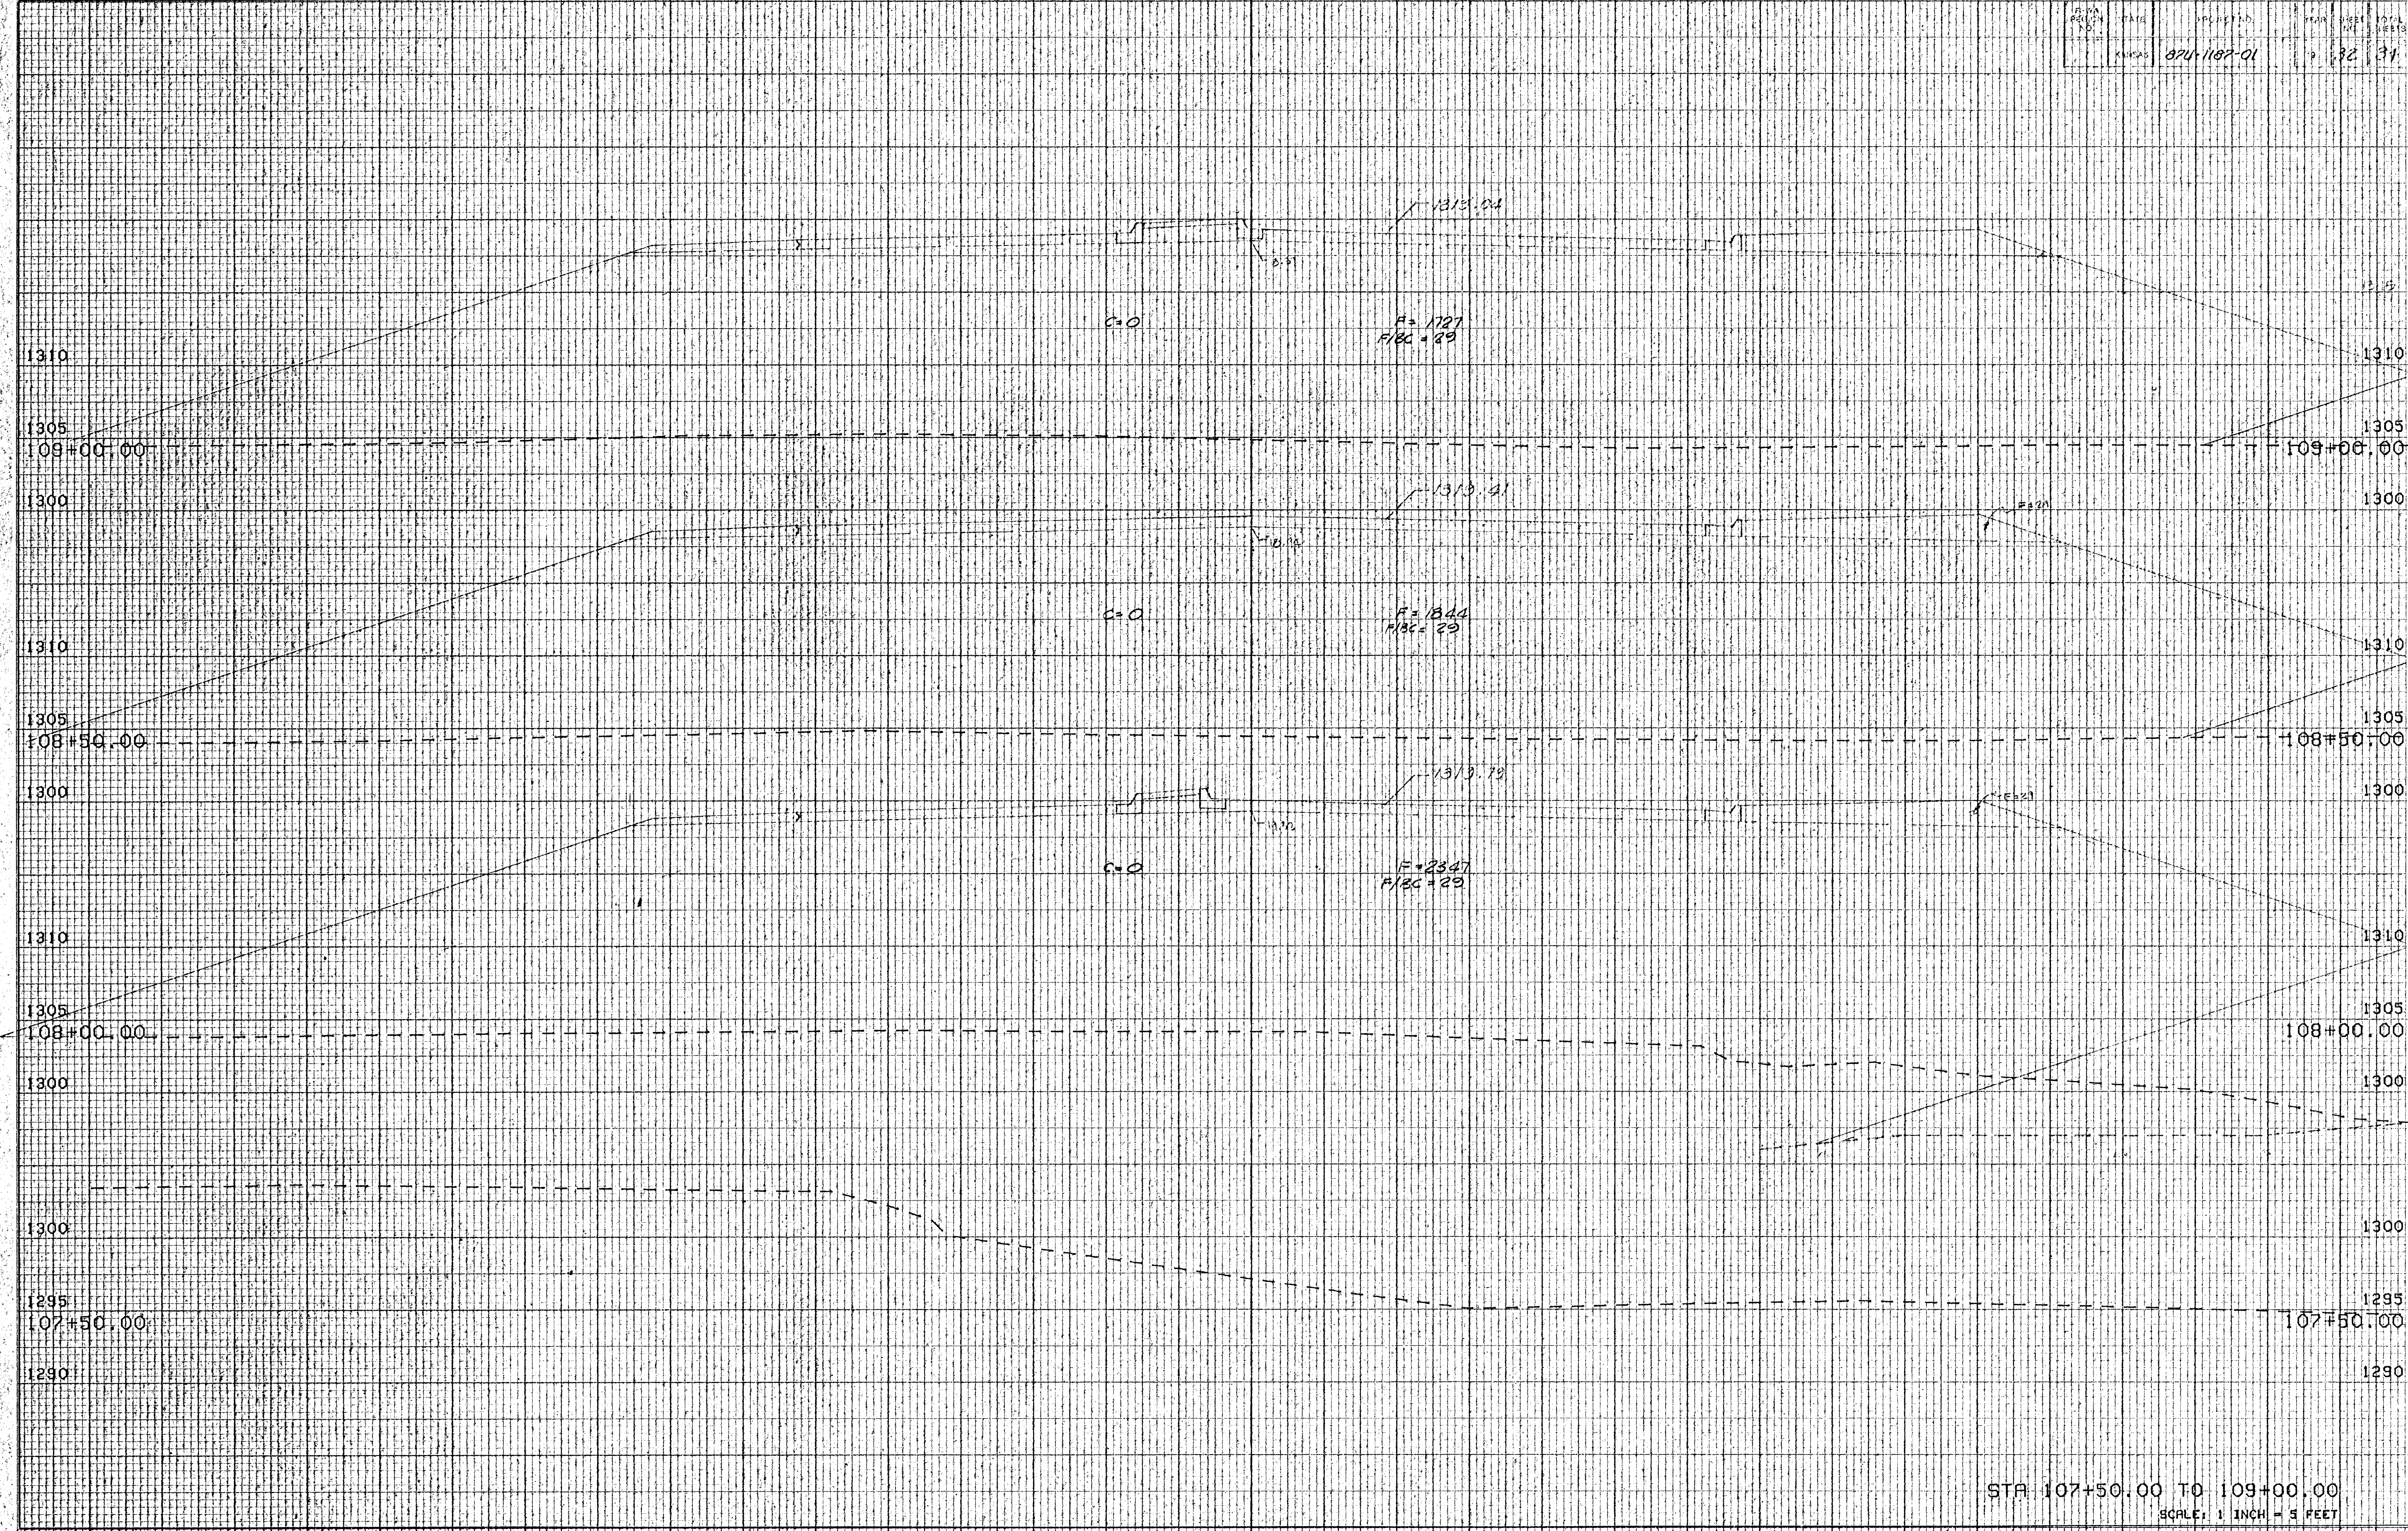

WE KENNELFERES CO. SURVEYORS

STA. 107+50.00 TO 109+00.00
SCALE: 1 INCH = 5 FEET

80 70 60 50 40 30 20 10 0 10 20 30 40 50 60 70 80