
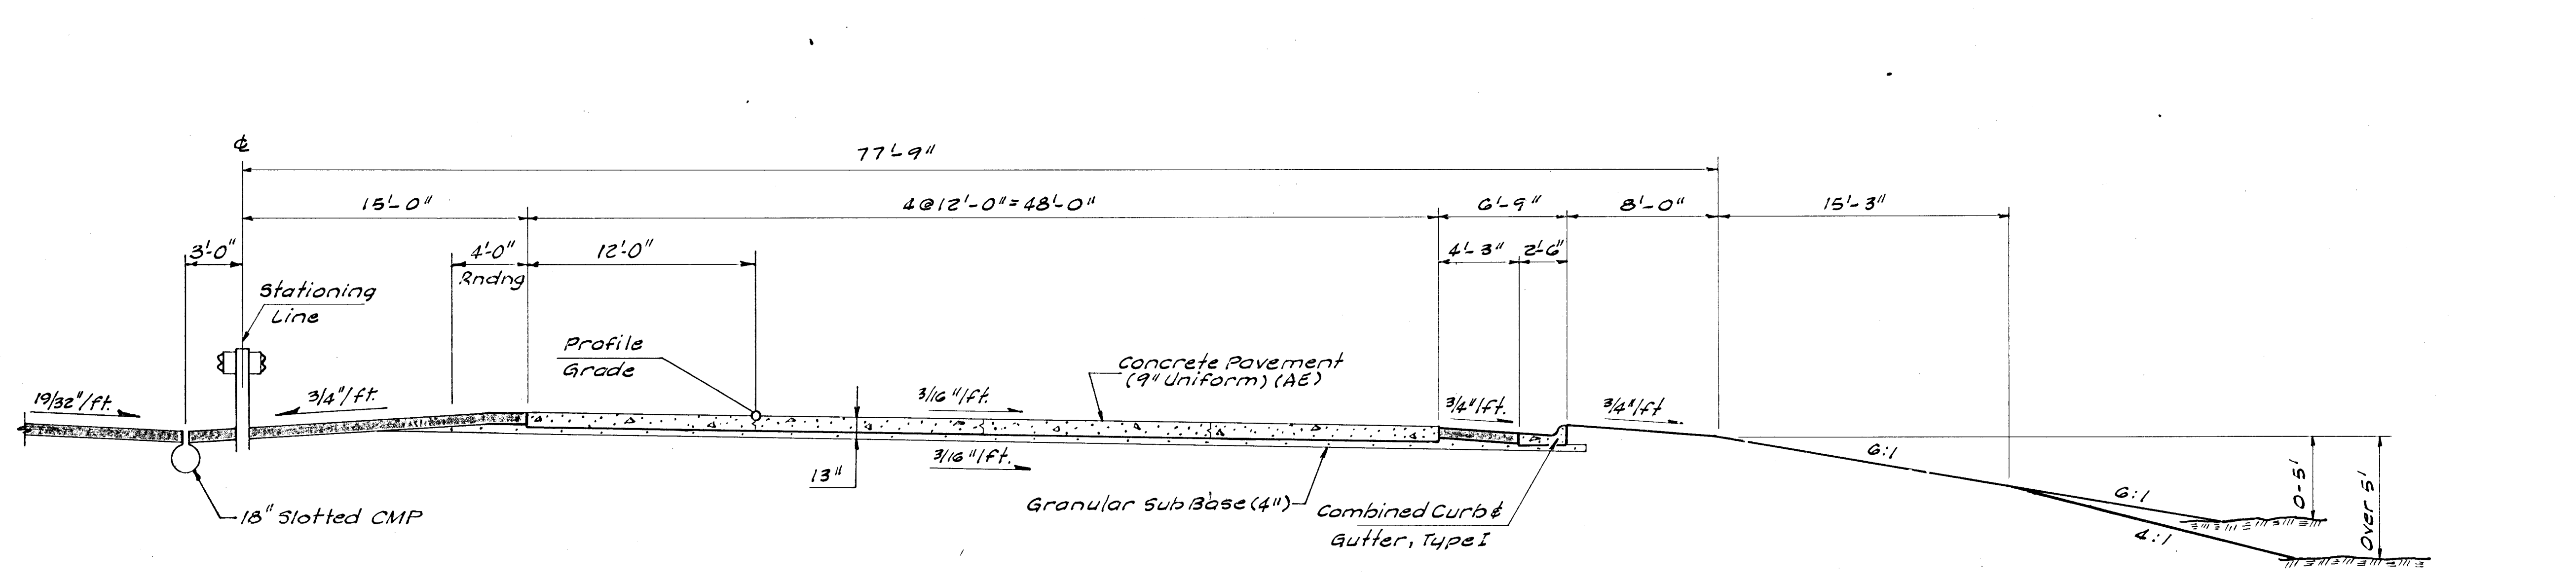
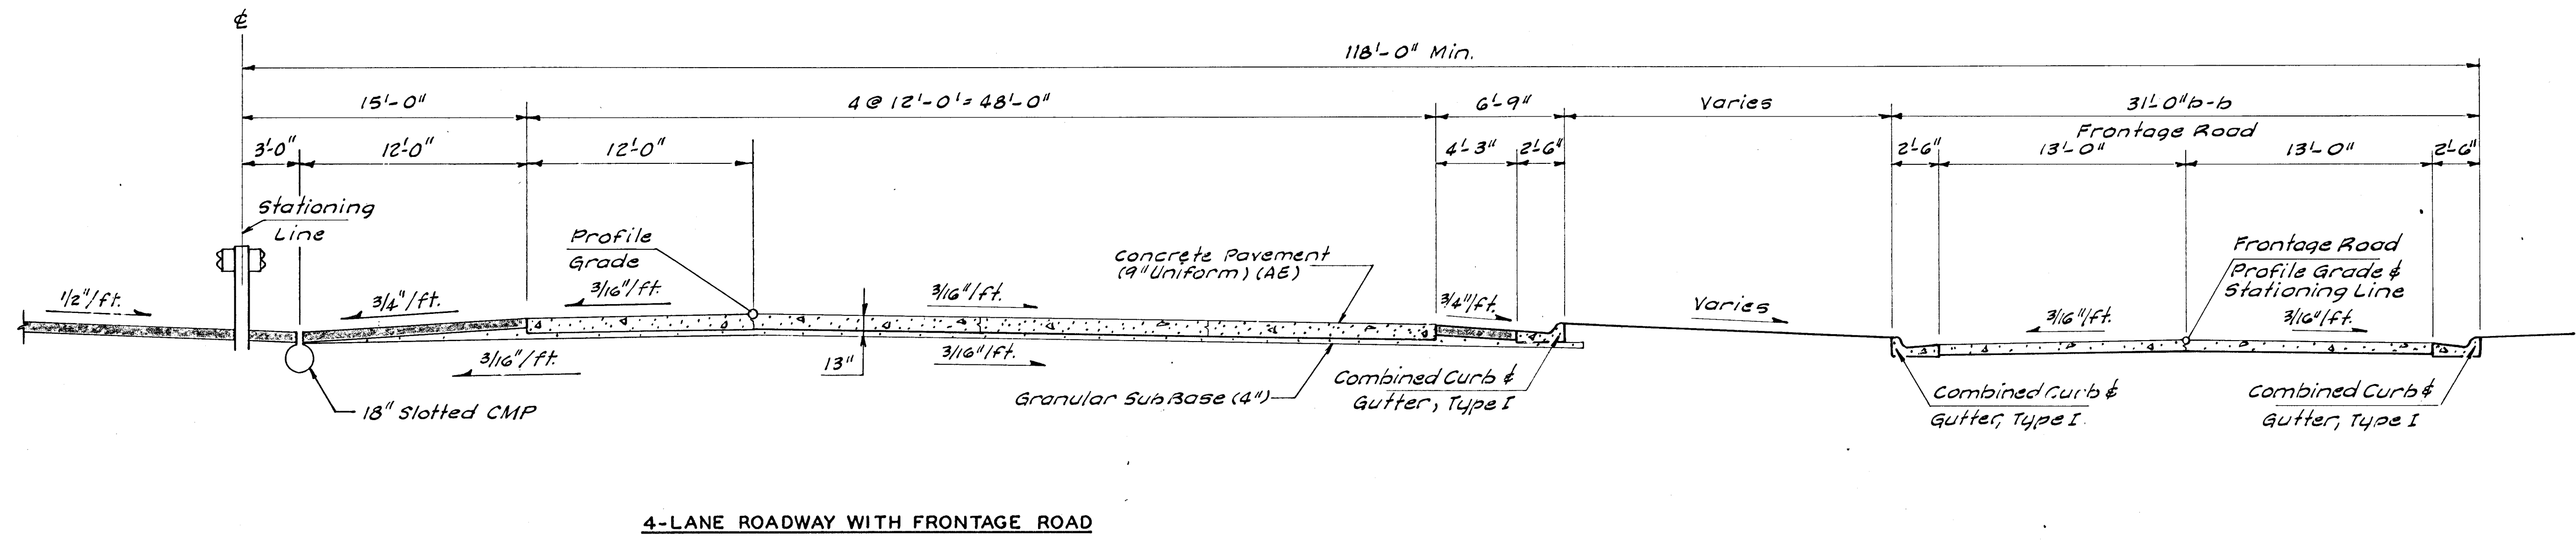


PUB. ROAD DIV. NO.	STATE	PROJECT NO.	FISCAL YEAR	SHEET NO.	TOTAL SHEETS
5	KANSAS	35N-87I-35W-1133.66	1970	5	229

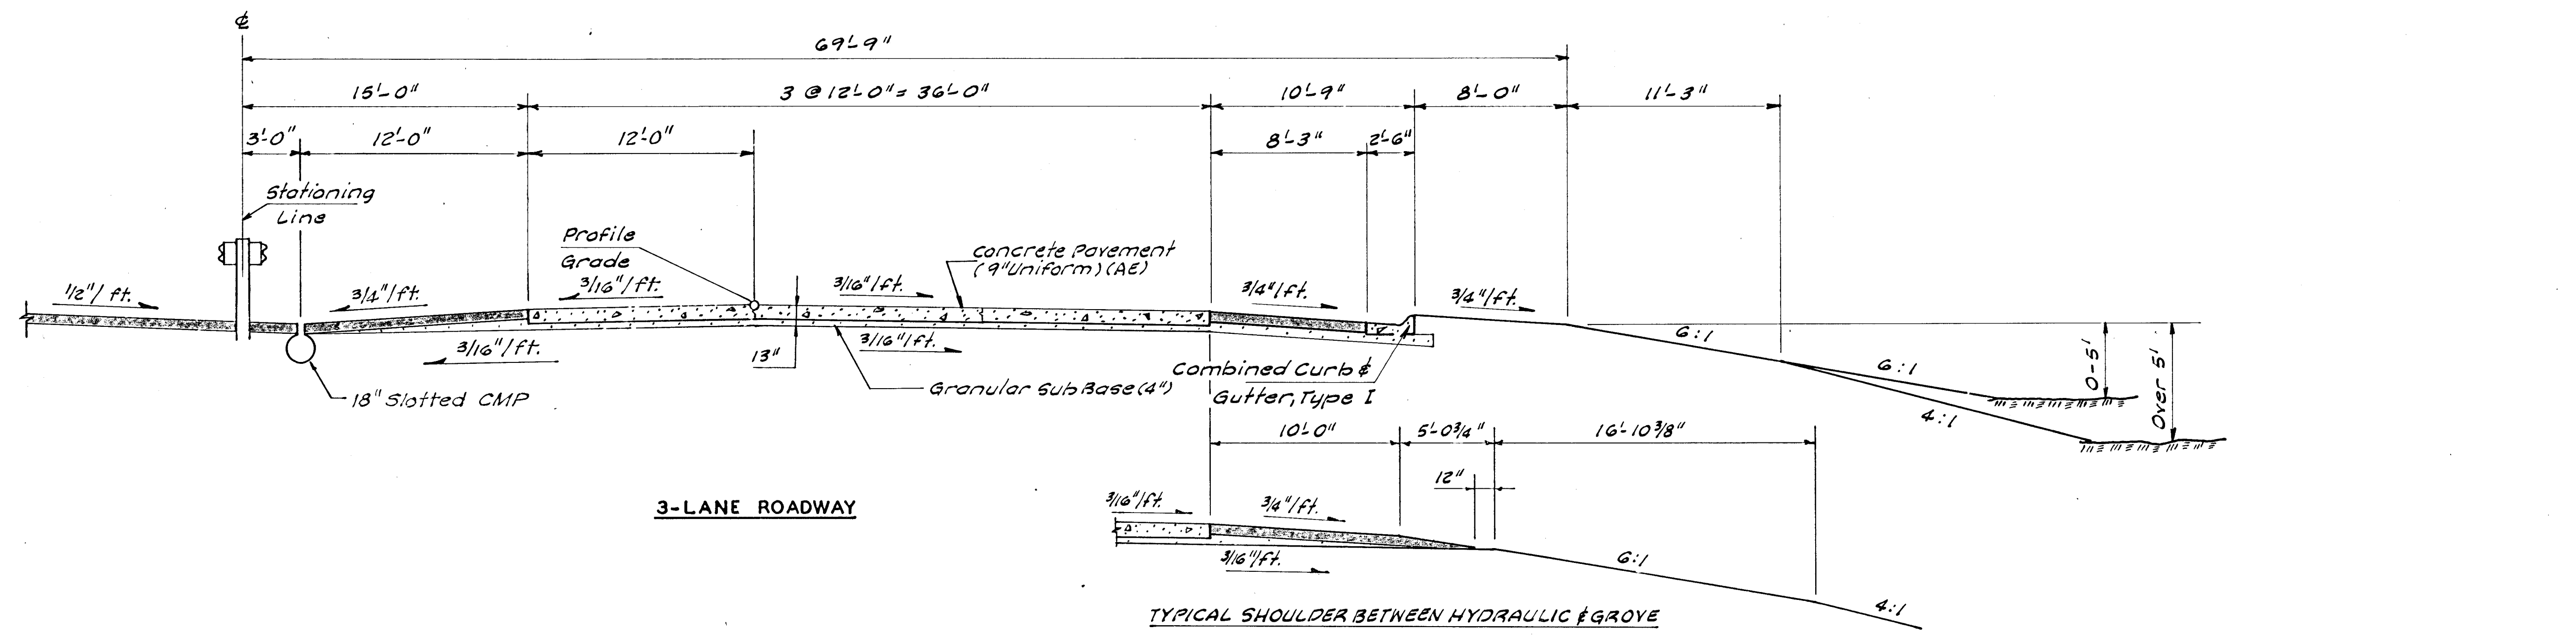

**TYPICAL HALF SECTIONS - KELLOGG AVENUE CROSSROAD**  
Scale: 1" = 5'-0"

NO.	DATE	REVISIONS	BY	APP'D
3				
2				
1	11 May 71	Depress Median, Slope Lane 3, PG	DCT	CHP

STATE HIGHWAY COMMISSION OF KANSAS

**TYPICAL SECTIONS  
CROSSROADS  
KELLOGG AVENUE**

WILSON & COMPANY  
ENGINEERS & ARCHITECTS  
SALINA, KANSAS

DESIGNED D.C.T. TRACED J.F.B. CHECKED H.J.B.