


PUB. ROAD DIV. NO.	STATE	PROJECT NO.	FISCAL YEAR	SHEET NO.	TOTAL SHEETS
5	KANSAS	35N-87E-36W-1(33)46	1970	12	

Total Excavation +4535 cu Yds (Sewer Pipe 1157)
 Total Embankment +4535 cu Yds (12.20%)
 Embankment +37148 cu Yds
 Excess +2908 cu Yds (Haul to Sta. 210+00 to 275+00)
 Includes 30,608 cu Yds M. Sta. 215+00 to Sta. 240+00
 Includes 37,324 cu Yds Corral M. Sta. 215+00 to Sta. 240+00
 Includes 2,139 cu Yds Streets & Frontage Rd
 Includes 19,813 cu Yds M. Sta. 216+00 to Sta. 240+00
 Includes 2,578 cu Yds Corral M. Sta. 216+00 to Sta. 240+00
 Includes 3,390 cu Yds Streets & Frontage Rd

FINAL SURVEY NOTE BOOK NO.	DATE	BY

ORIGINAL SURVEY NOTE BOOK NO.	DATE	BY

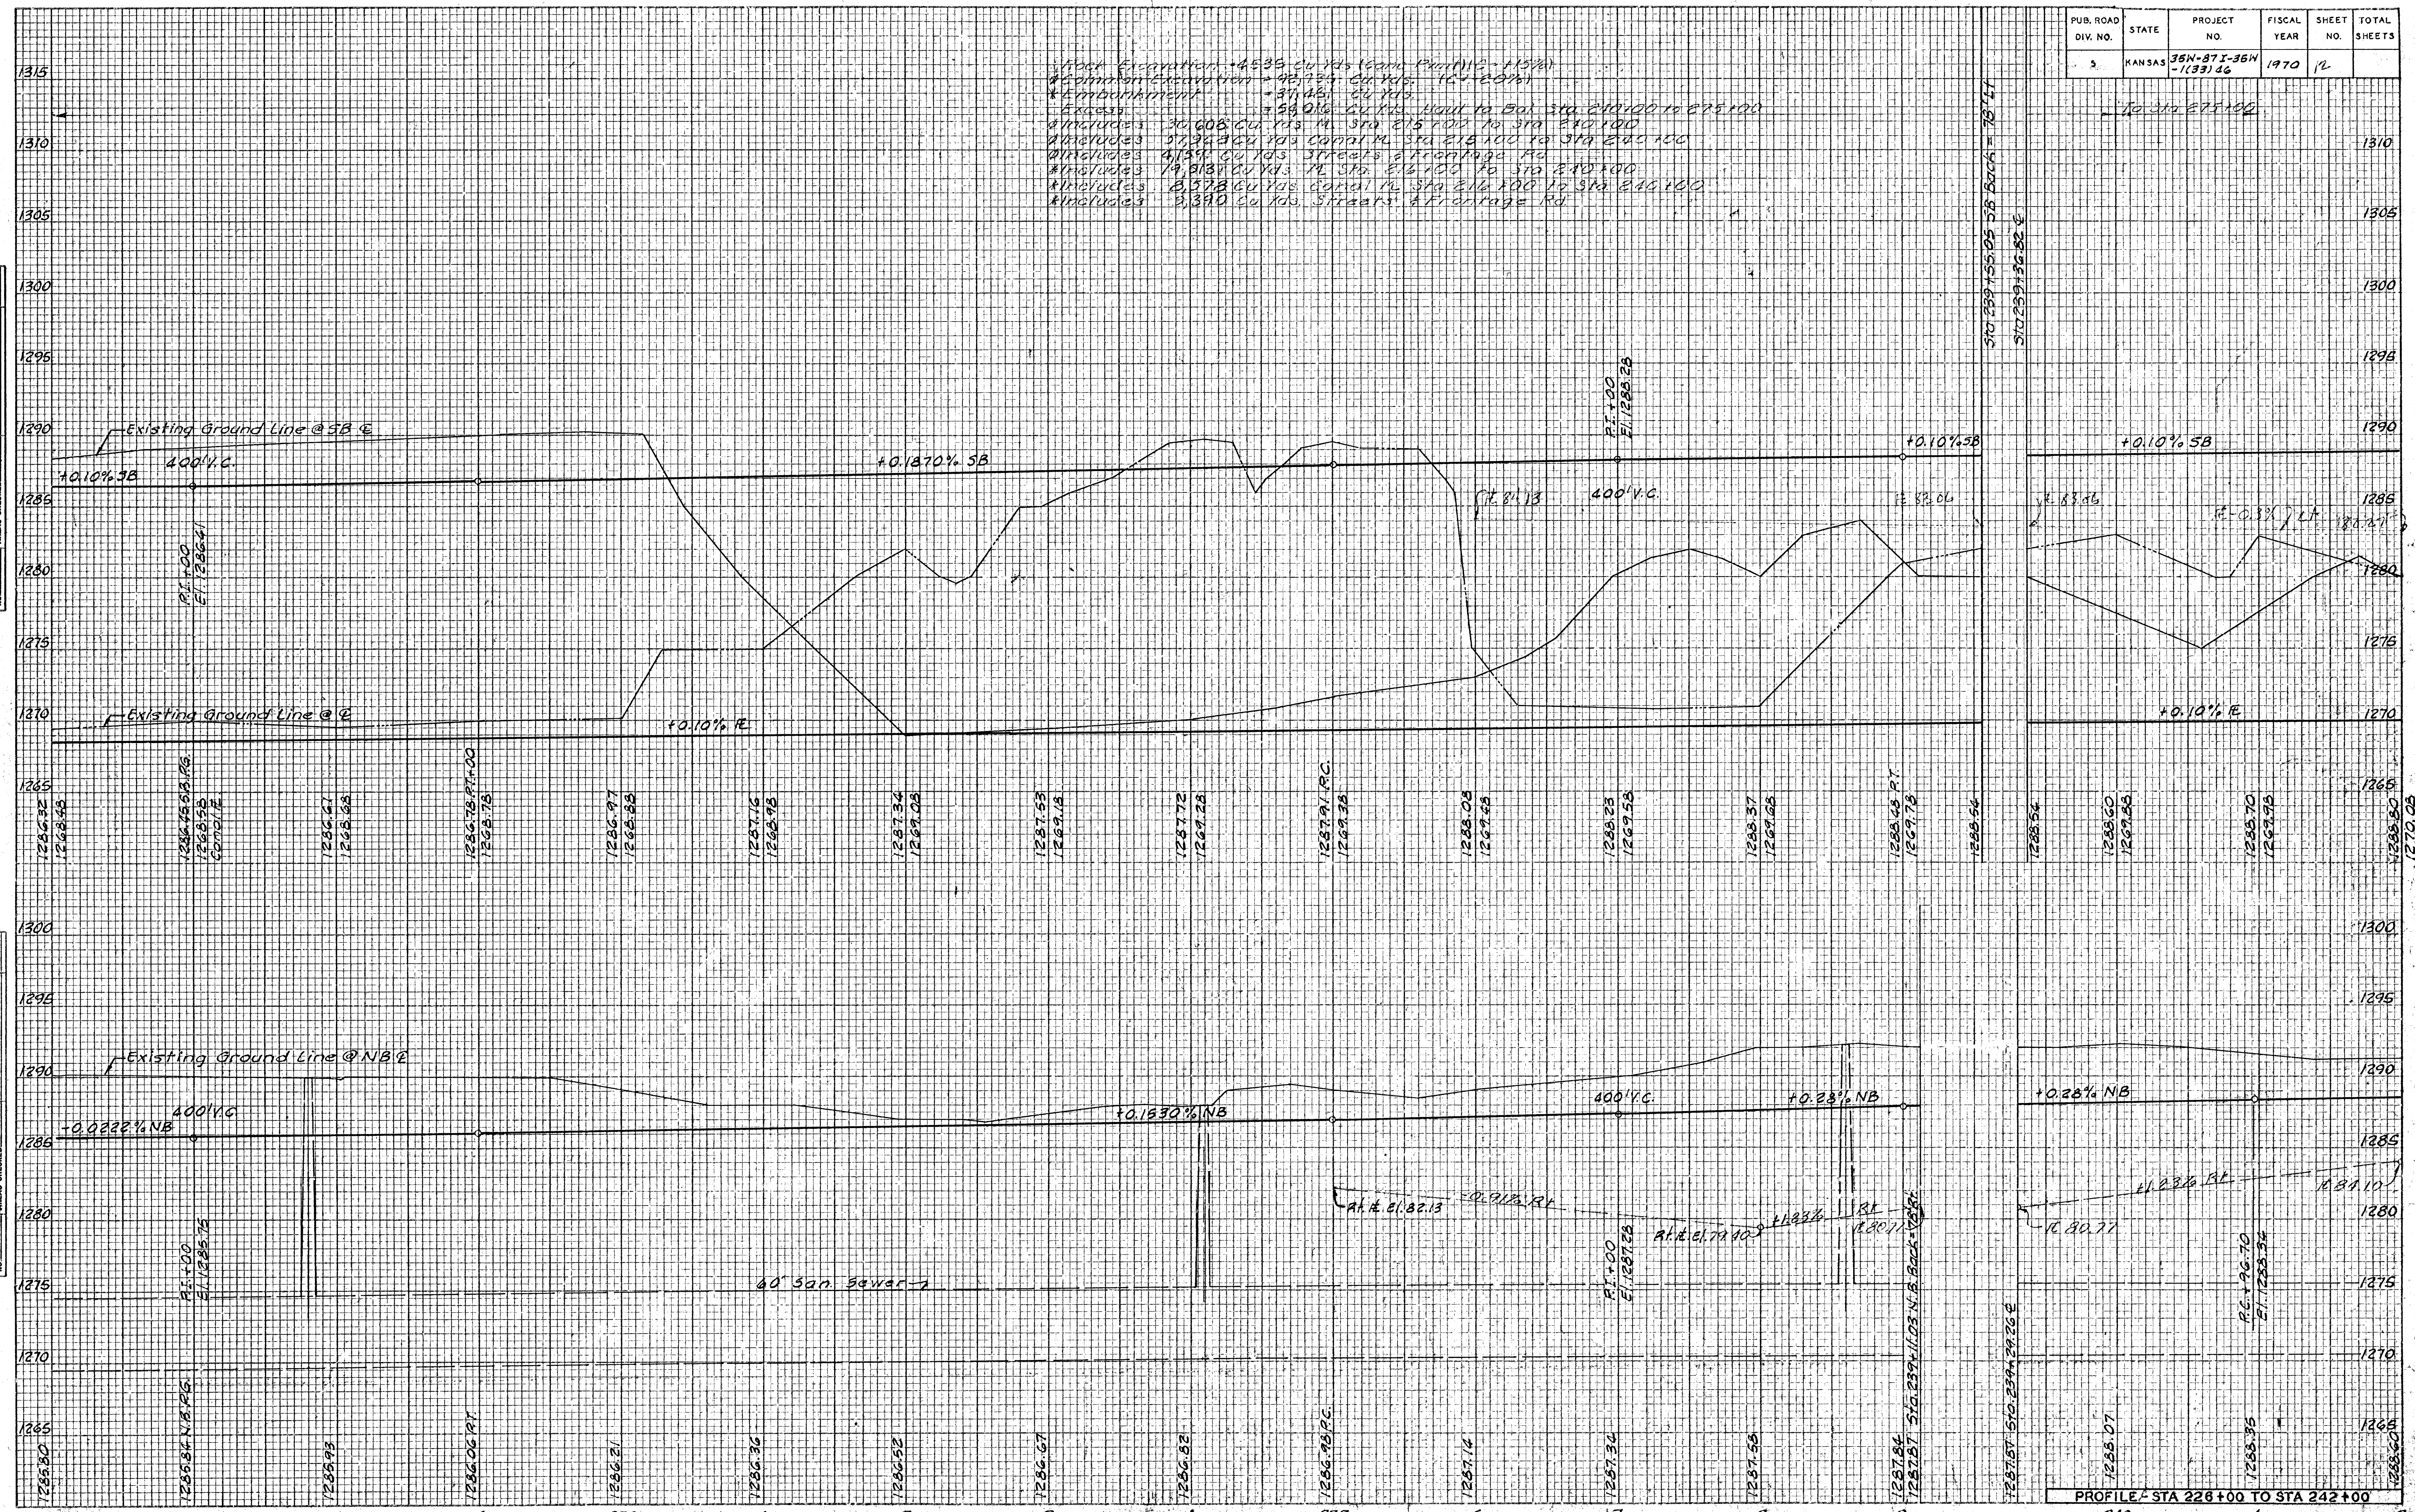

PROFILE - STA 228+00 TO STA 242+00