

PUB. ROAD DIV. NO.	STATE	PROJECT NO.	FISCAL YEAR	SHEET NO.	TOTAL SHEETS
5	KANSAS	35N-87E-35N -1(33)46	1970	14	


Steel Enclosure 4270 Cu. Yds. Earth Removal 115.00
 *Common Exc 345,066 Cu. Yds. (15'-6" deep)
 *Reinforcement 232,982 Cu. Yds.
 *Includes 35,925 Cu. Yds. in Sta. 242+00 to Sta. 275+00
 120,370 Cu. Yds. Quarry M. to 240+00 to Sta. 275+00
 7,314 Cu. Yds. Street & Frontage Pads
 54,816 Cu. Yds. Embankment from Bal. Sta. 242+00 to Sta. 275+00
 6,539 Cu. Yds. Borrow (Contractor Furnished)
 *Includes 101,316 Cu. Yds. M. Sta. 242+00 to Sta. 275+00
 23,463 Cu. Yds. Curial M. Sta. 240+00 to 275+00
 167,687 Cu. Yds. Streets, Frontage & Frontage Pads

BY	DATE

NO.	AREA CHECKED

BY	DATE

NO.	AREA CHECKED

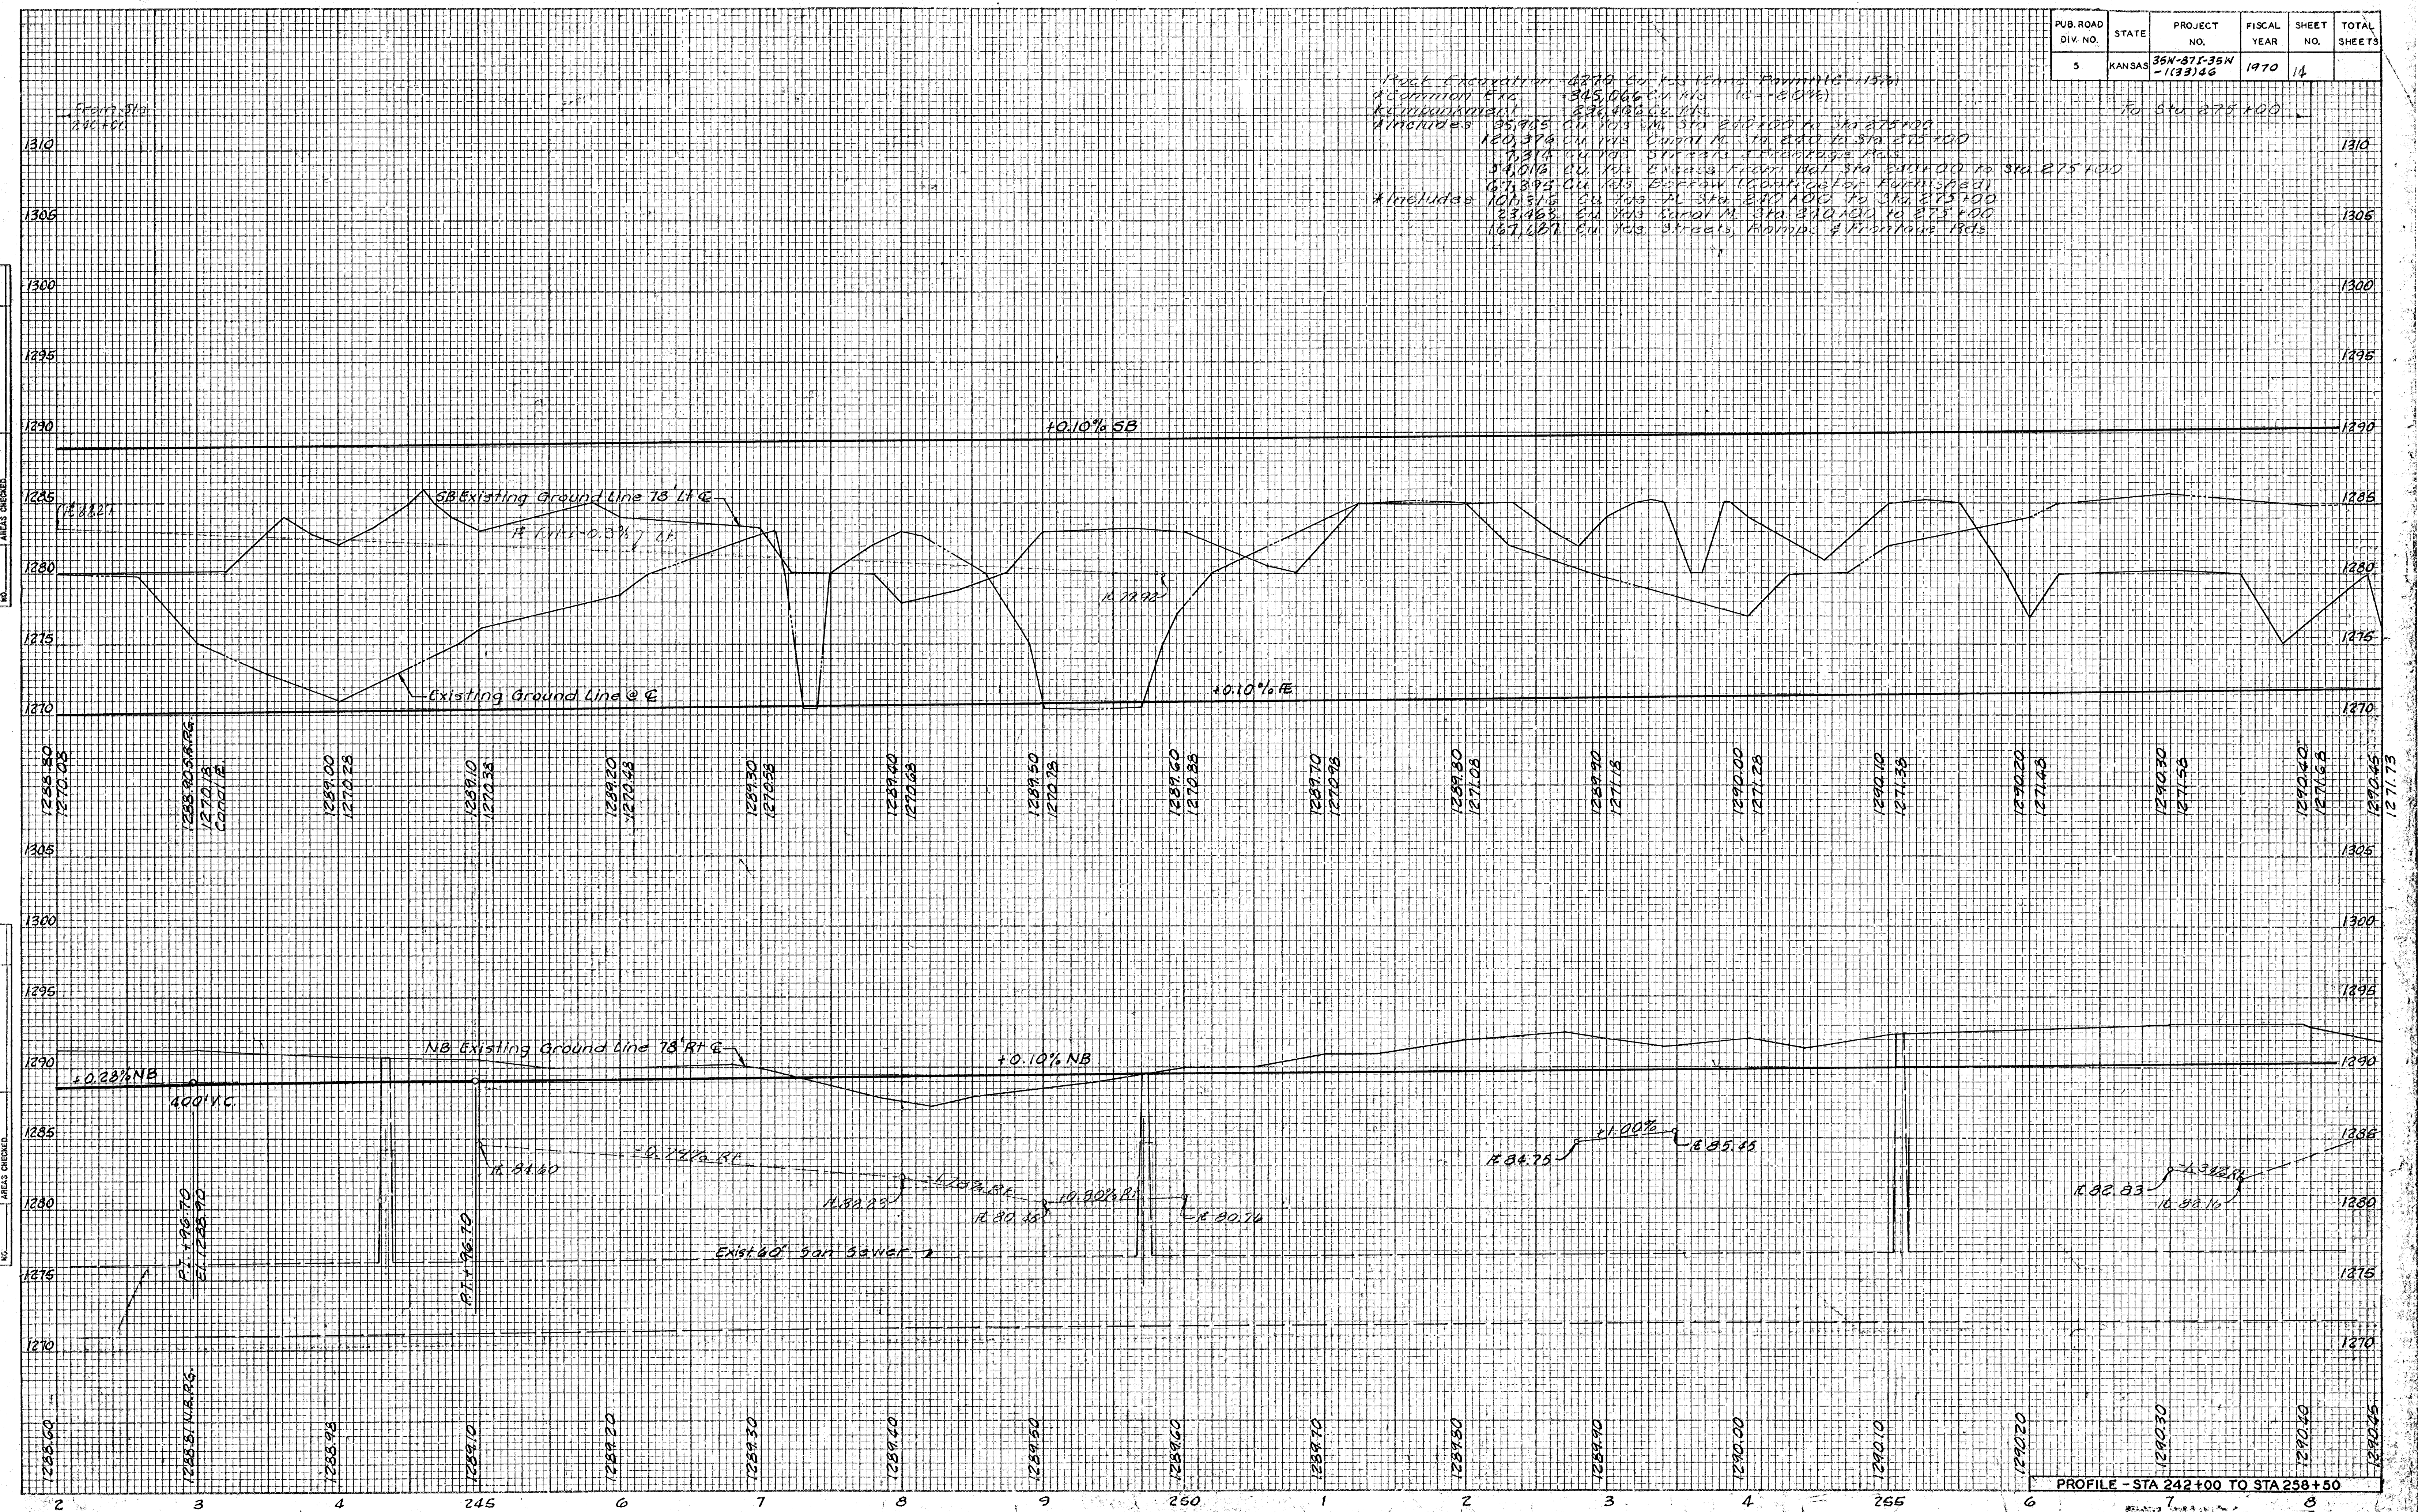

PROFILE - STA 242+00 TO STA 258+50